




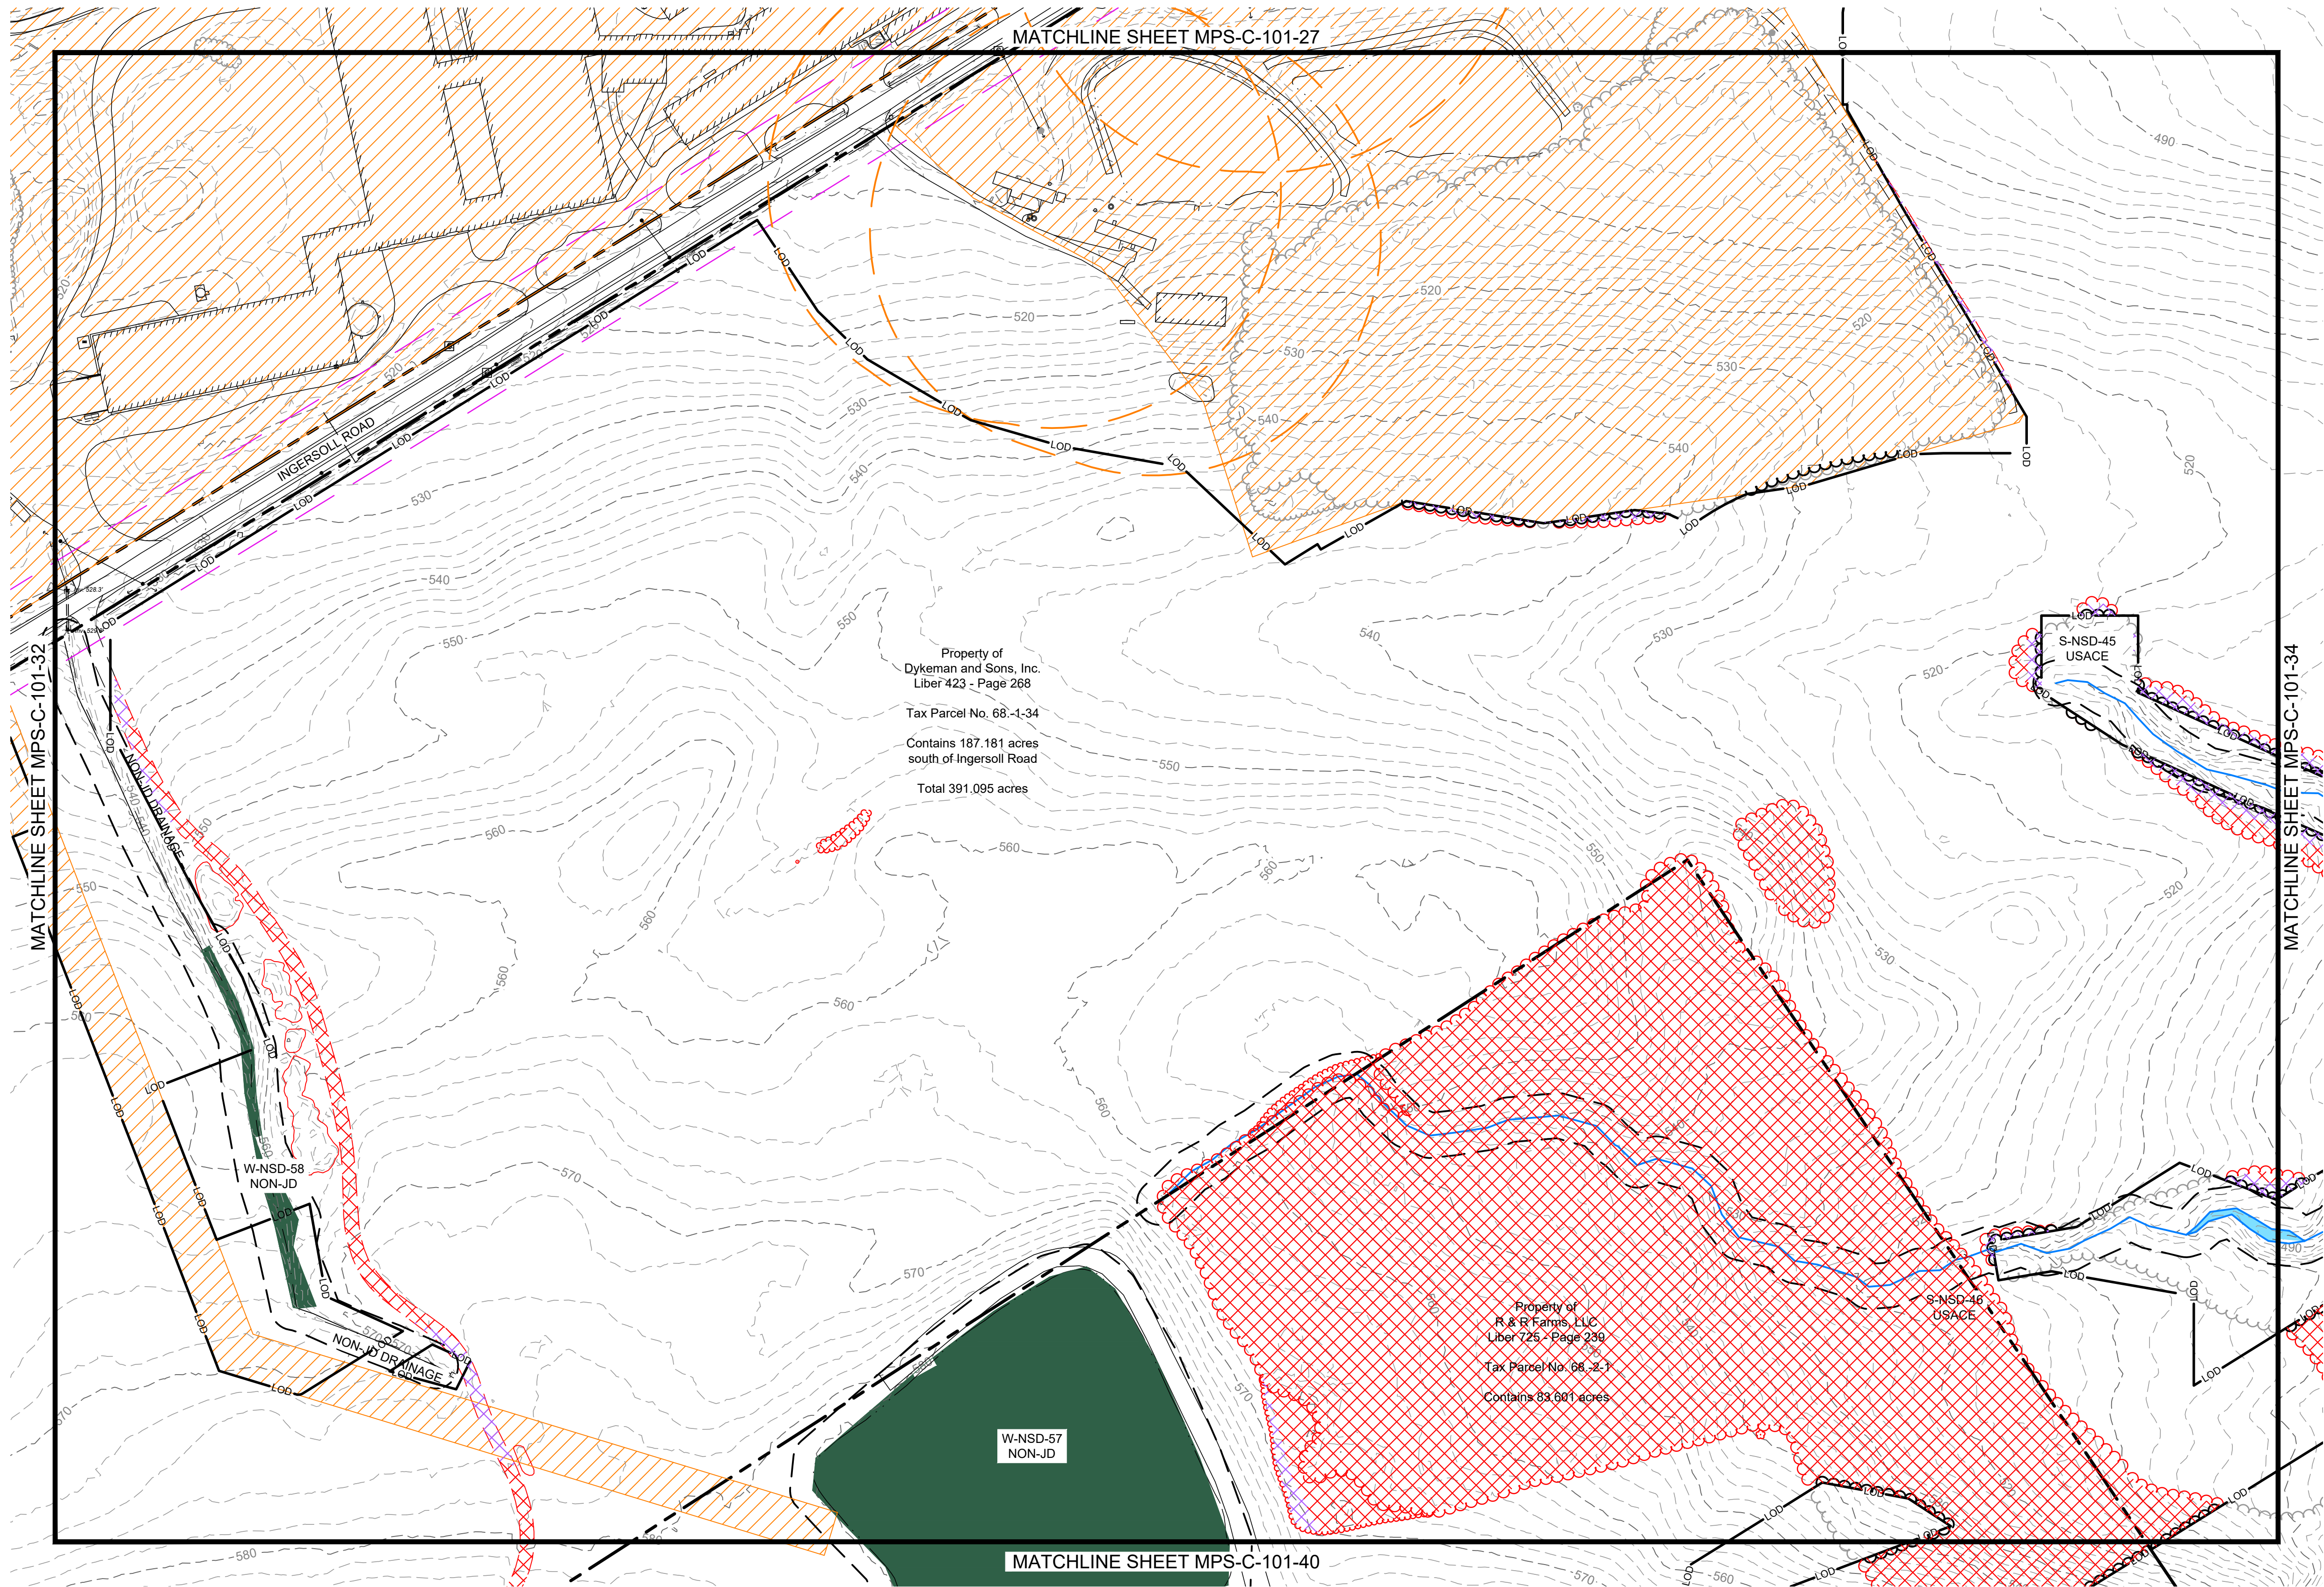

- LEGEND**
- EXISTING**
- PROPERTY BOUNDARY
 - 94C SETBACK
 - NATURAL RESOURCE BUFFER
 - RESIDENCE BUFFER
 - LIMIT OF DISTURBANCE
 - OHE
 - OVERHEAD ELECTRIC
 - CHAIN LINK FENCE
 - CHAIN LINK FENCE TO BE REMOVED
 - BARBED WIRE FENCE
 - BARBED WIRE FENCE TO BE REMOVED
 - GRAVEL ROAD
 - MINOR CONTOUR
 - MAJOR CONTOUR
 - TREE LINE
 - TREE LINE TO BE REMOVED
 - SHRUB LINE
 - SHRUB LINE TO BE REMOVED
 - STREAM (USACE)
 - STREAM (NYDEC)
- PROPOSED**
- LOD
 - WETLAND (USACE)
 - WETLAND (NYDEC)
 - WETLAND (ISOLATED)
 - SURFACE WATER (USACE)
 - SURFACE WATER (NYDEC)
 - PANEL EXCLUSION AREA
 - CLEARING ONLY
 - CLEARING AND GRUBBING
 - BUILDING
 - BUILDING TO BE REMOVED
 - STONE WALL
 - STONE WALL TO BE REMOVED
 - UTILITY POLE
 - VALVE
 - CULVERT
 - PAVED ROAD / DRIVEWAY

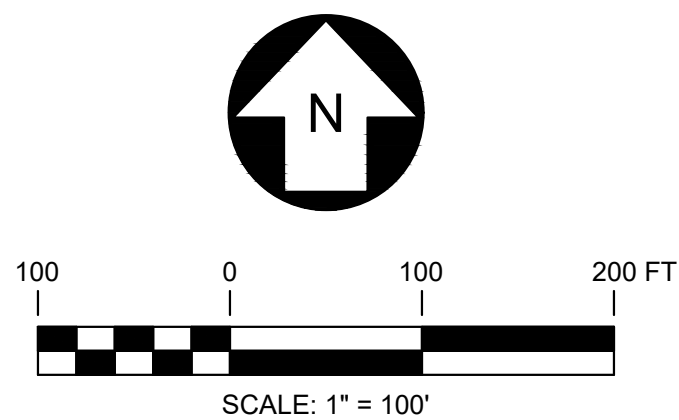

PRELIMINARY
NOT FOR CONSTRUCTION




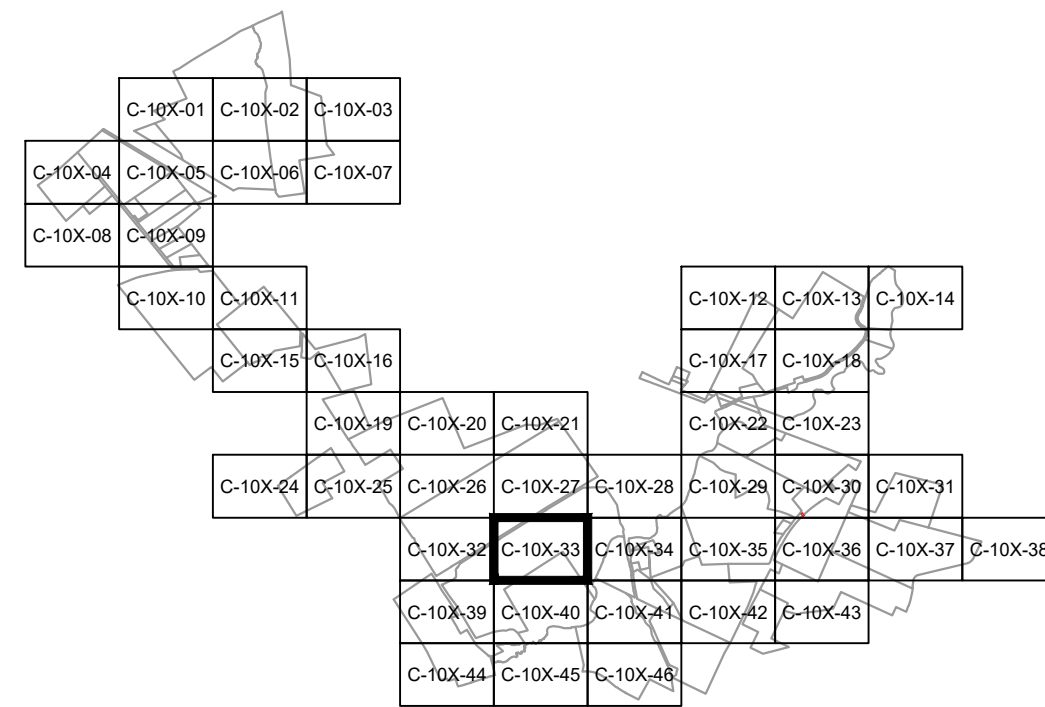


REV	REFERENCE ITEMS
D	RE-ISSUED FOR 94-C DEFICIENCY SUPPLEMENT
C	REVISED PER ORES REVIEW COMMENTS
B	ISSUED FOR 94-C DEFICIENCY SUPPLEMENT
A	ISSUED FOR 94-C

		249 Western Avenue Augusta, ME 04330		PROJECT NO: 443269		
REV	DESCRIPTION	DATE	DES	CHK	APP	
D	RE-ISSUED FOR 94-C DEFICIENCY SUPPLEMENT	07/25/2024	CMW	PMM	PMM	
C	REVISED PER ORES REVIEW COMMENTS	06/28/2024	CMW	PMM	PMM	
B	ISSUED FOR 94-C DEFICIENCY SUPPLEMENT	05/31/2024	CMW	PMM	PMM	
A	ISSUED FOR 94-C	01/15/2024	CMW	PMM	PMM	



CMW DESIGNED		CMW DRAWN		PMM CHECKED		APPROVED	
REVIEW 1		REVIEW 2		DATE		SCALE	
01/15/2024		1" = 100'		DATE		SCALE	
GLEN		NEW YORK		MPS-C-101-33		REV. D	

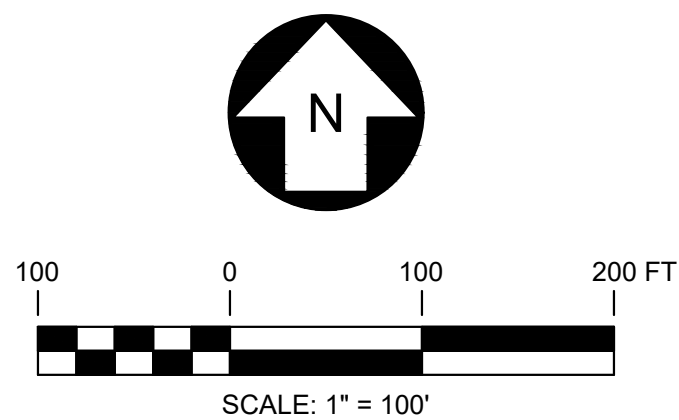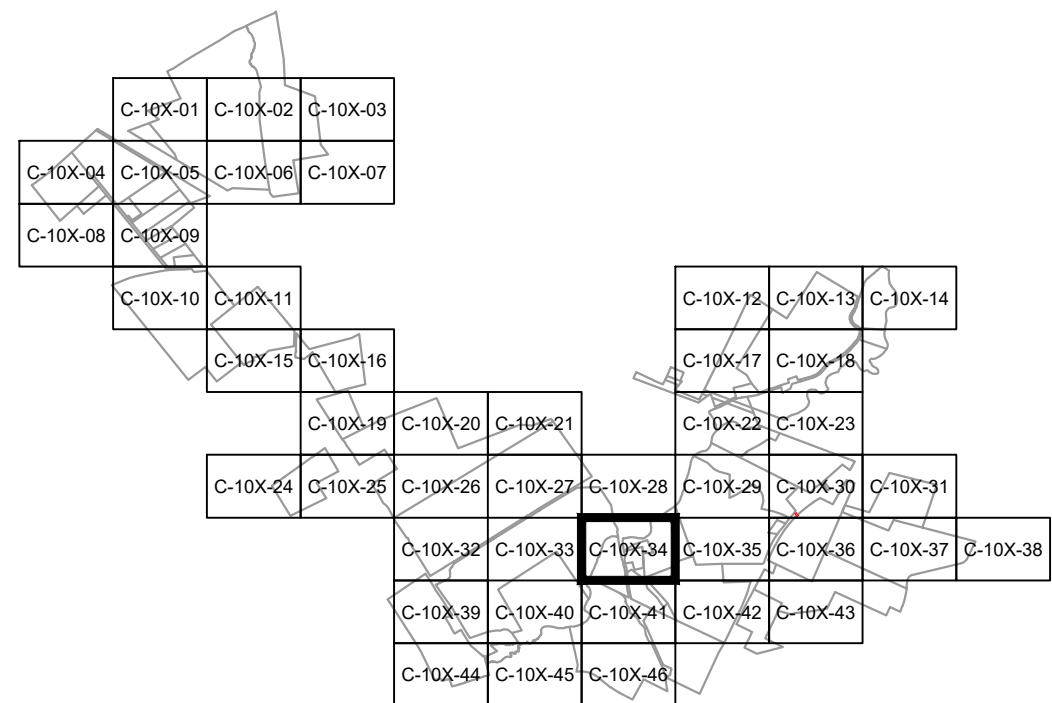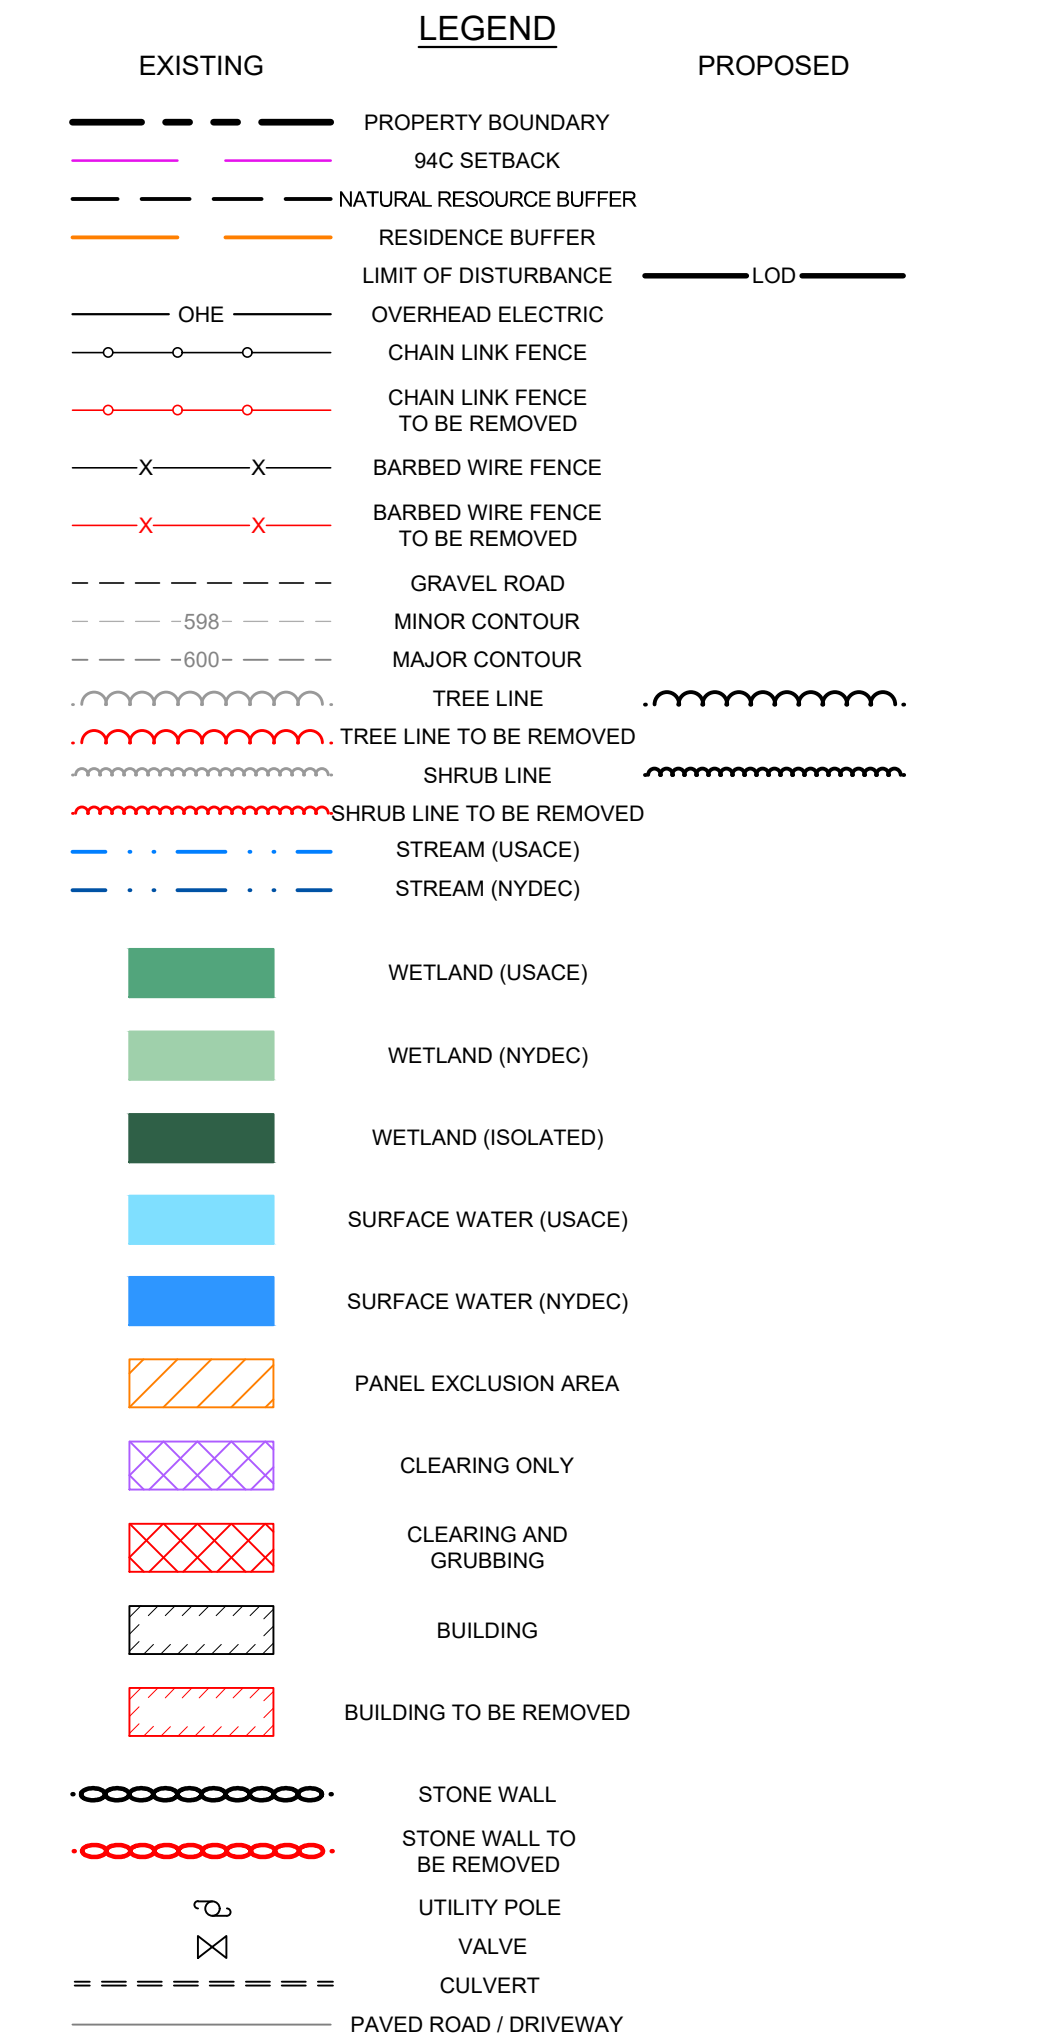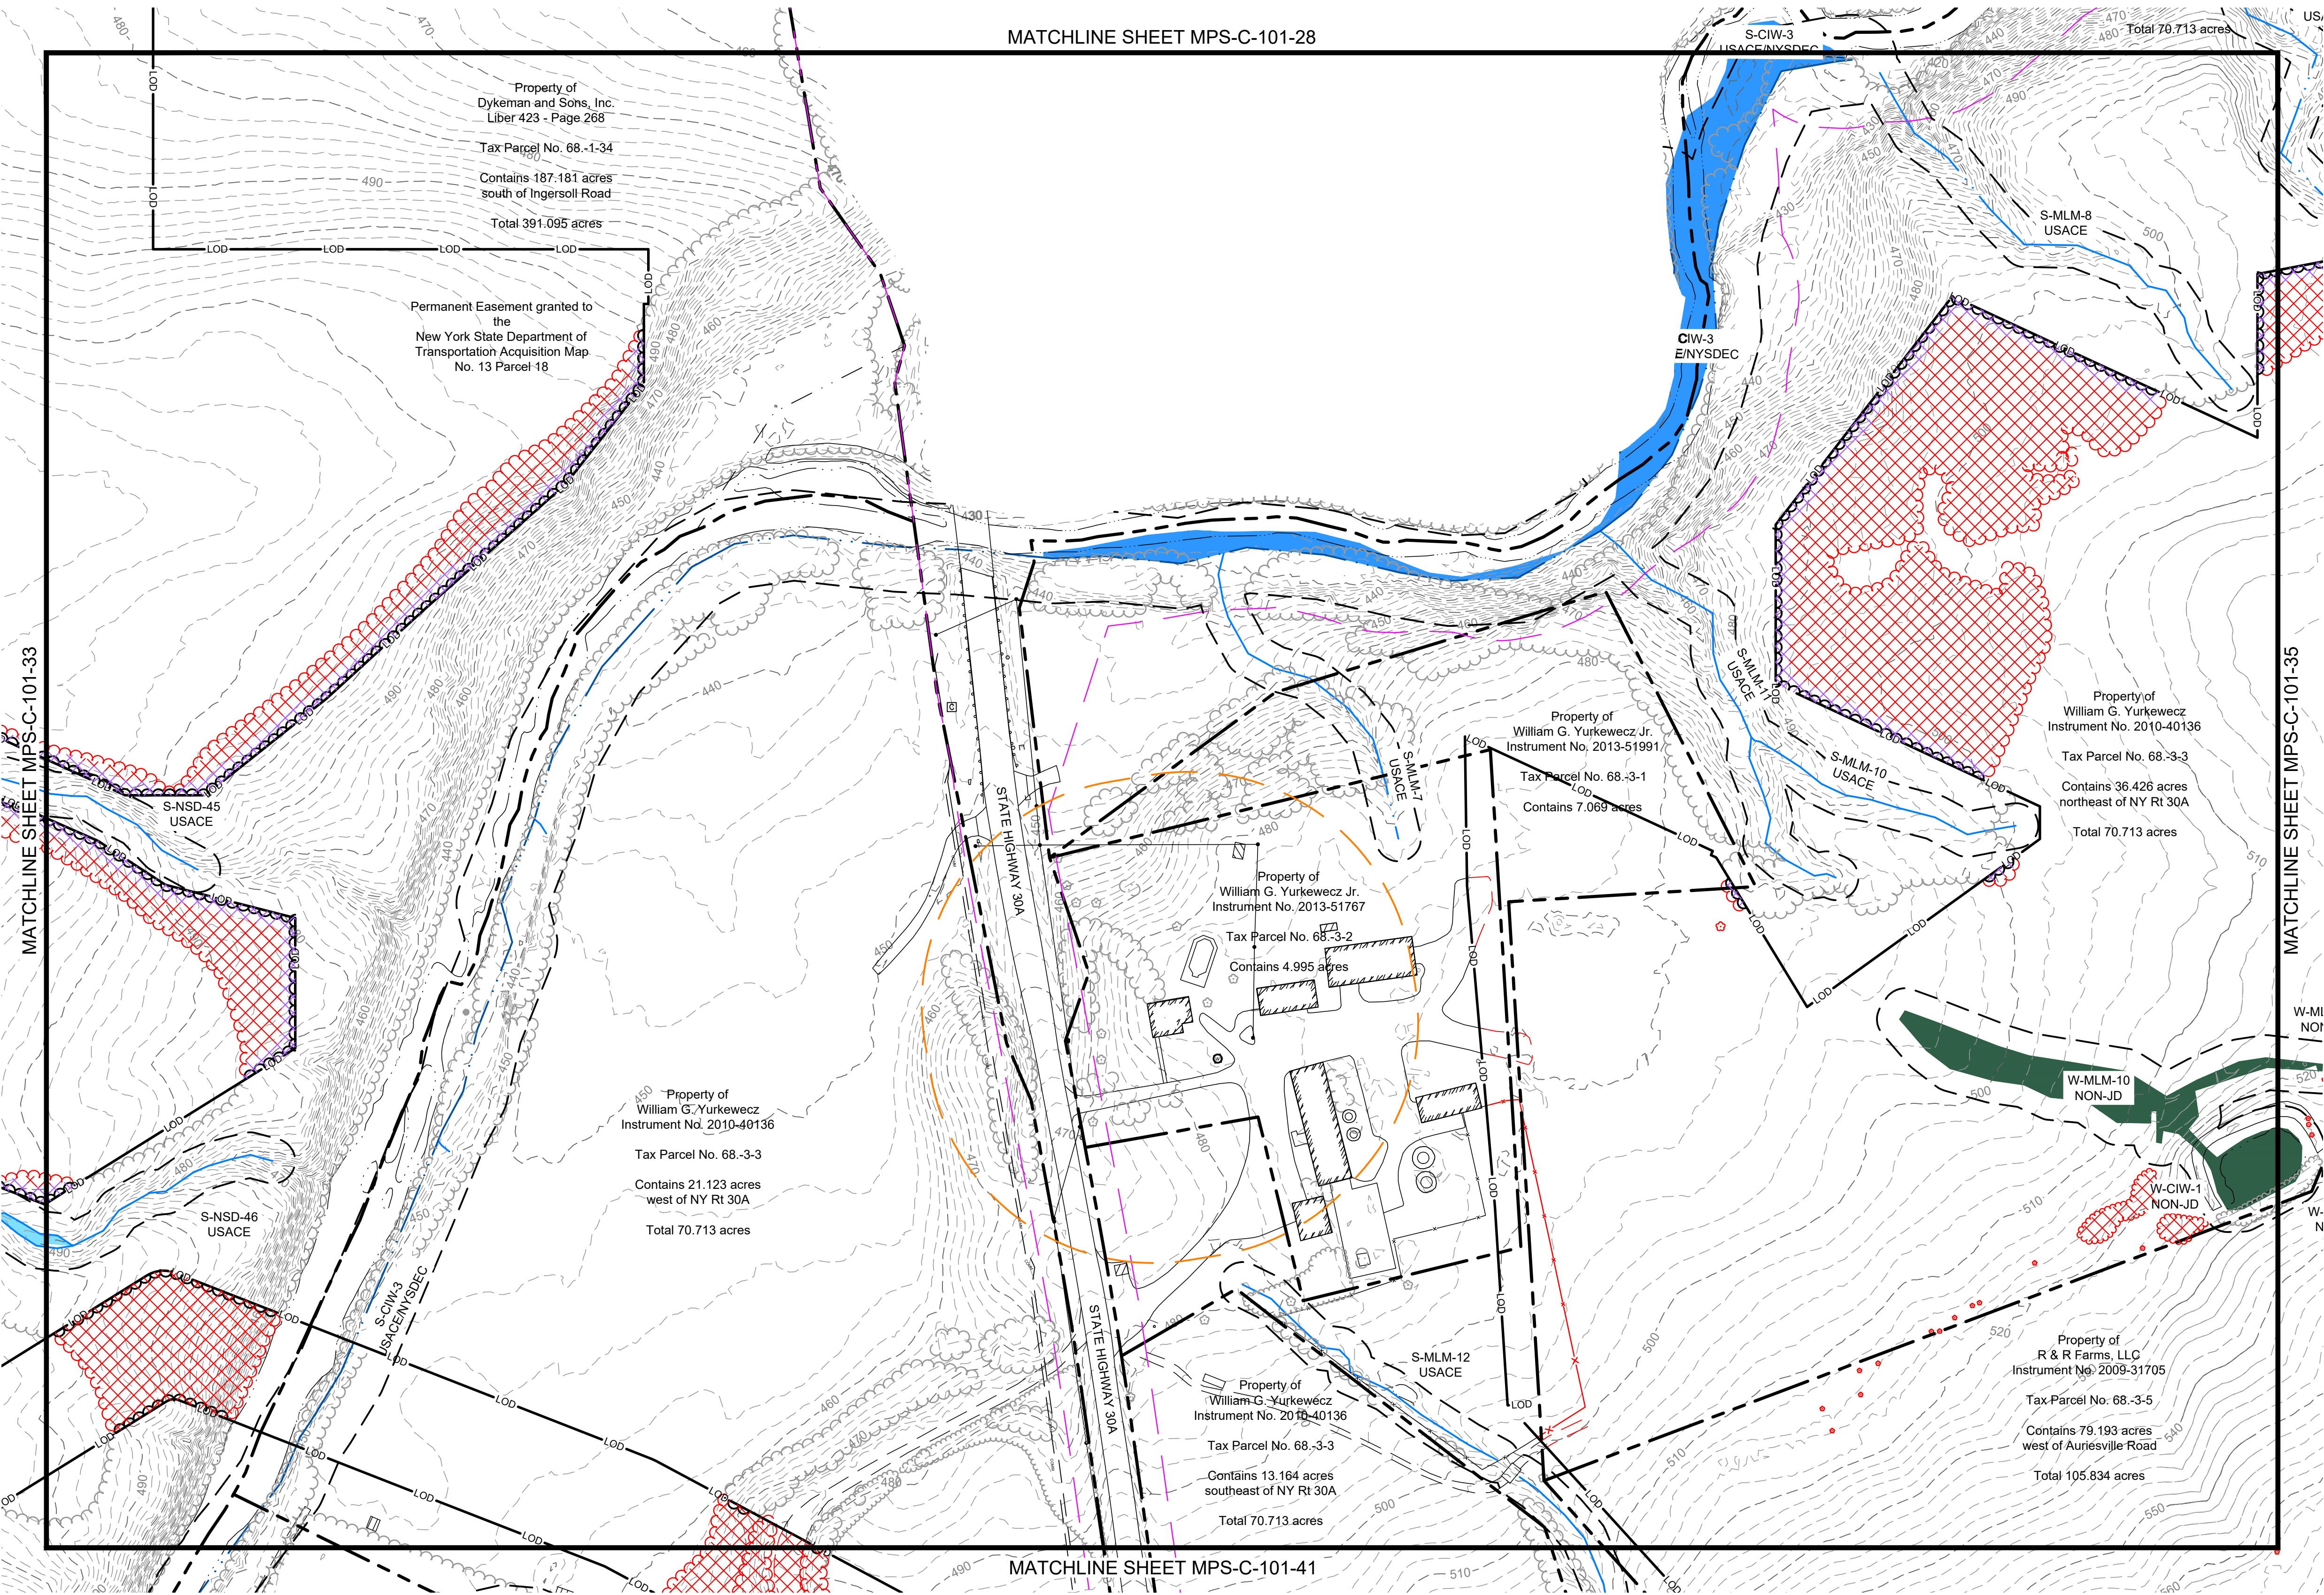

PRELIMINARY
NOT FOR CONSTRUCTION

REV	DESCRIPTION	DATE	DES	CHK	APP
D	RE-ISSUED FOR 94-C DEFICIENCY SUPPLEMENT	07/25/2024	CMW	PMM	PMM
C	REVISED PER ORES REVIEW COMMENTS	06/28/2024	CMW	PMM	PMM
B	ISSUED FOR 94-C DEFICIENCY SUPPLEMENT	05/31/2024	CMW	PMM	PMM
A	ISSUED FOR 94-C	01/15/2024	CMW	PMM	PMM




249 Western Avenue
Augusta, ME 04330

PROJECT NO: 443269



REV	DESCRIPTION	DATE	DES	CHK	APP
D	RE-ISSUED FOR 94-C DEFICIENCY SUPPLEMENT	07/25/2024	CMW	PMM	PMM
C	REVISED PER ORES REVIEW COMMENTS	06/28/2024	CMW	PMM	PMM
B	ISSUED FOR 94-C DEFICIENCY SUPPLEMENT	05/31/2024	CMW	PMM	PMM
A	ISSUED FOR 94-C	01/15/2024	CMW	PMM	PMM



CMW DESIGNED CMW DRAWN PMM CHECKED APPROVED	MILL POINT SOLAR I PROJECT CONNECTGEN MONTGOMERY COUNTY LLC EXISTING CONDITIONS, DEMOLITION AND REMOVALS PLAN GLEN NEW YORK	01/15/2024 DATE 1" = 100' SCALE	TRC MPS-C-101-34	REV. D
---	---	--	----------------------------	-----------

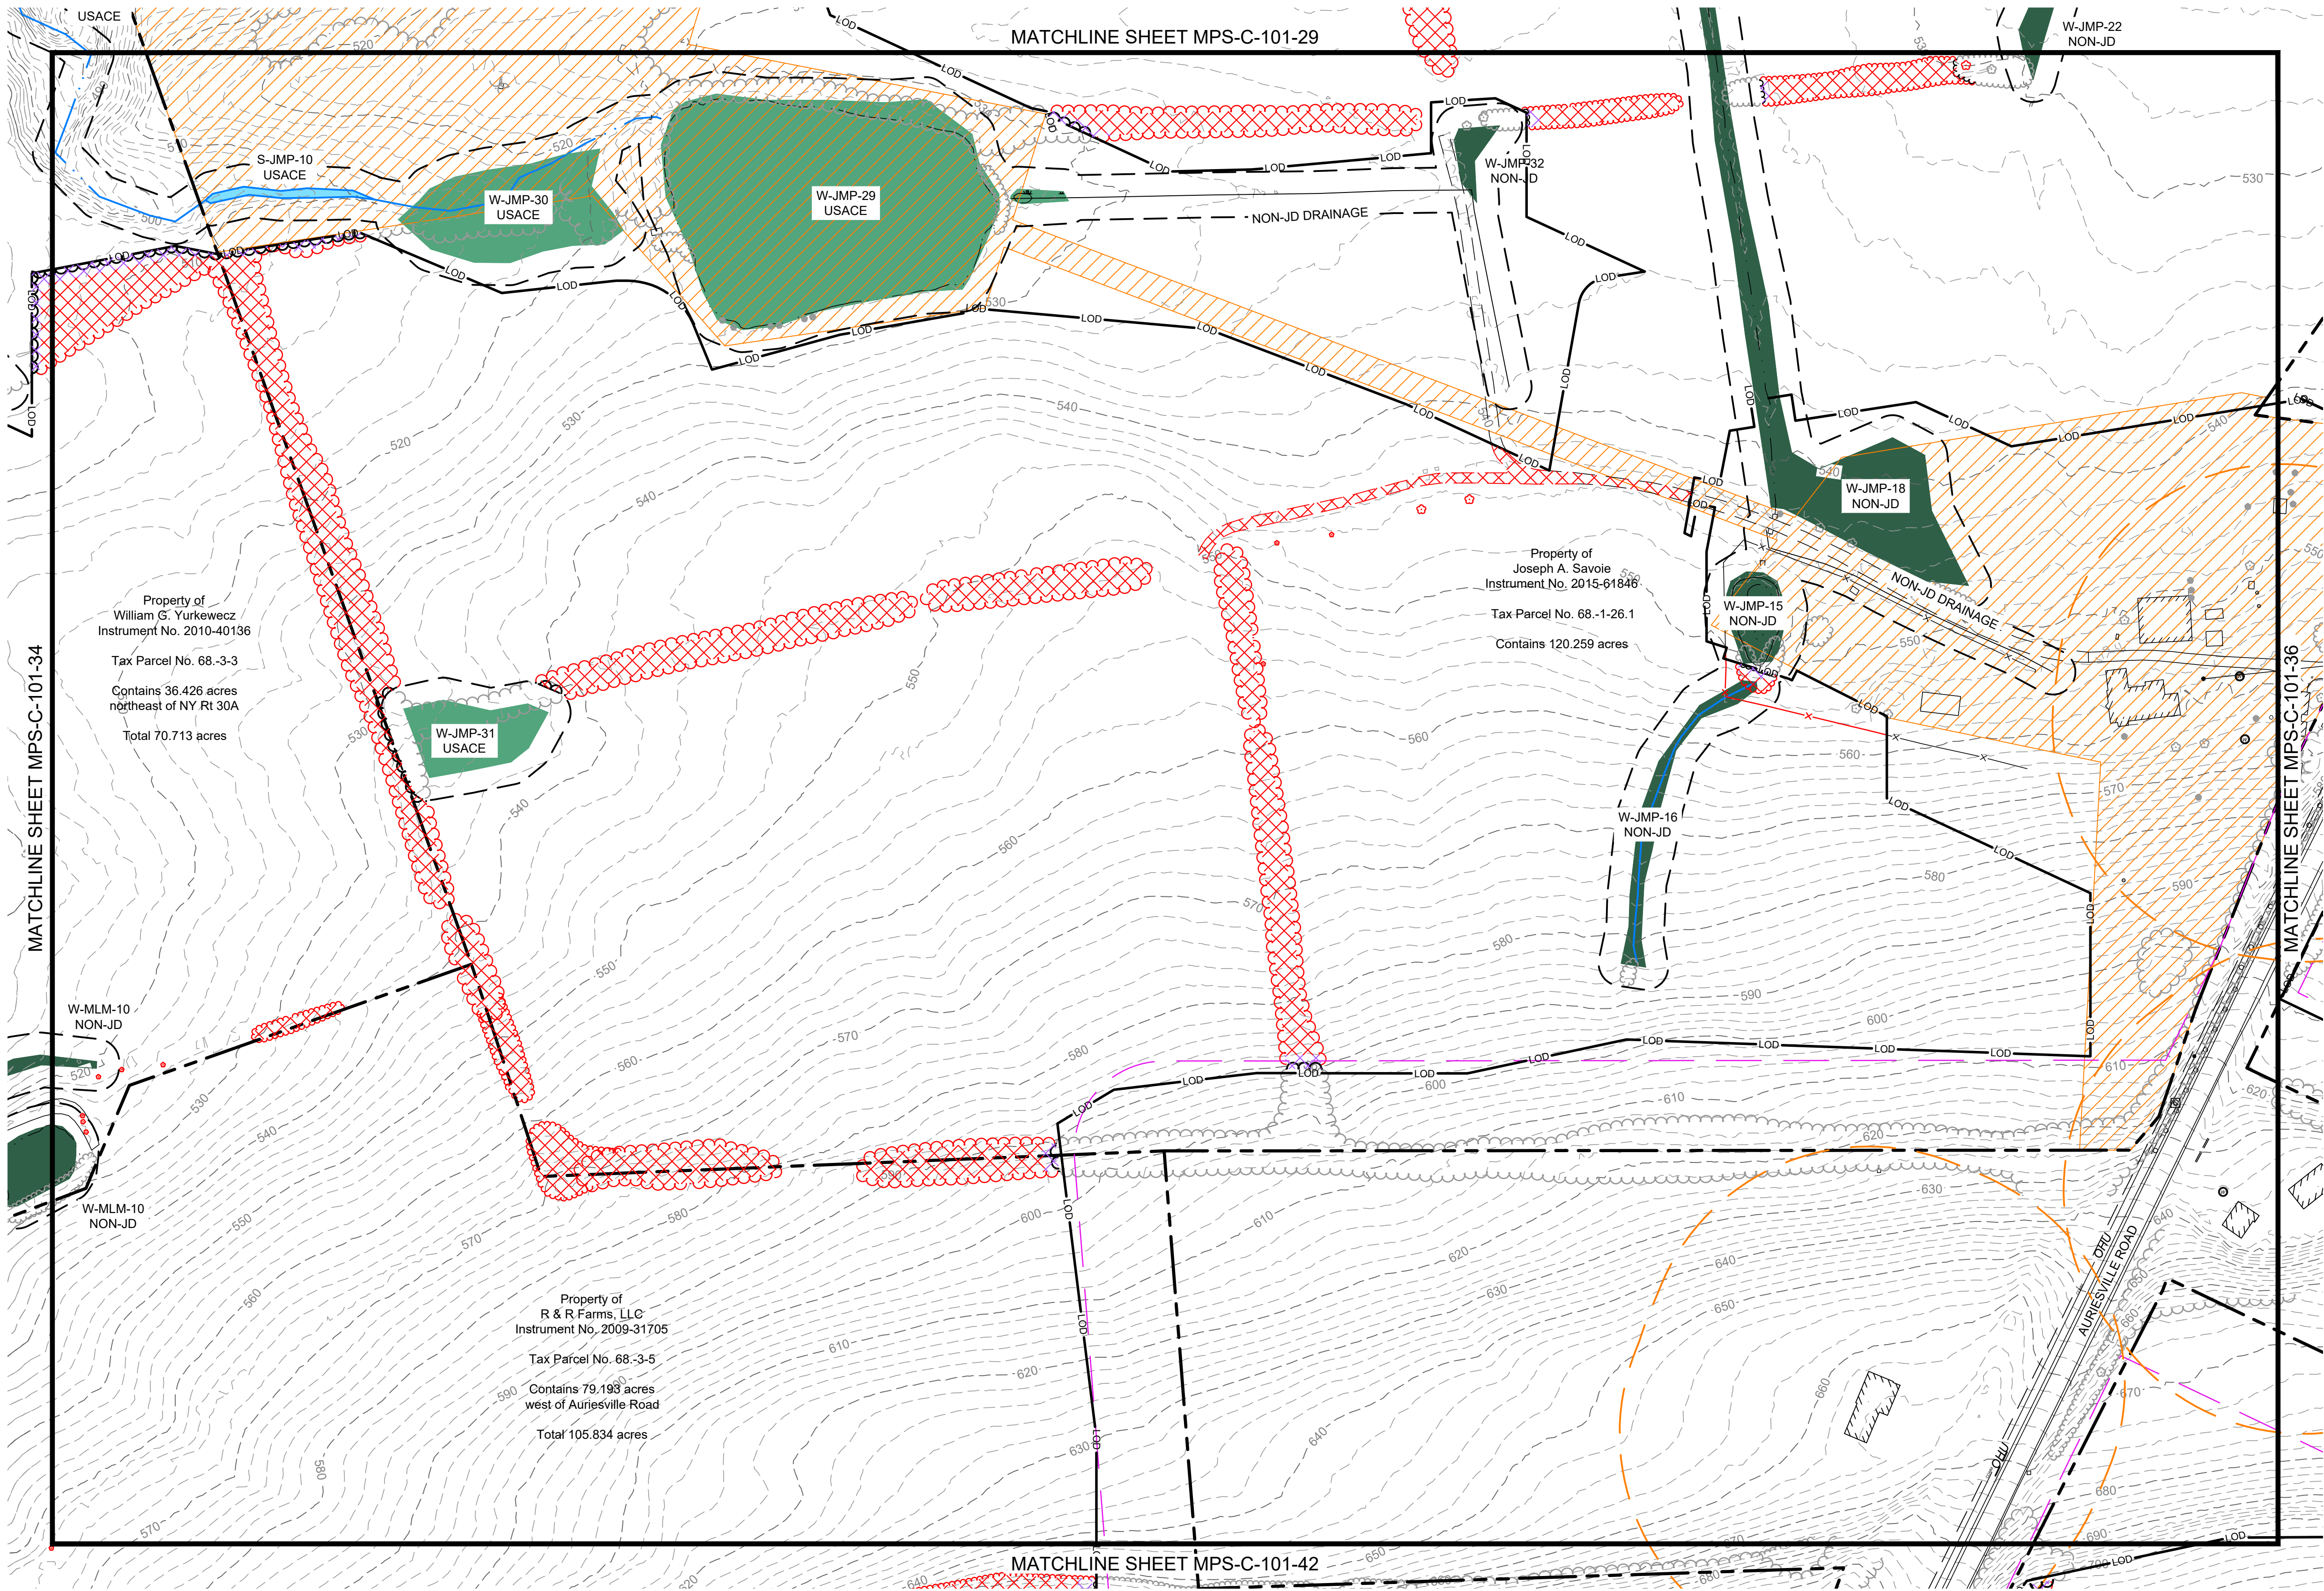

- LEGEND**
- | EXISTING | PROPOSED |
|----------|---------------------------------|
| | PROPERTY BOUNDARY |
| | 94C SETBACK |
| | NATURAL RESOURCE BUFFER |
| | RESIDENCE BUFFER |
| | LIMIT OF DISTURBANCE |
| | LOD |
| | OHE |
| | OVERHEAD ELECTRIC |
| | CHAIN LINK FENCE |
| | CHAIN LINK FENCE TO BE REMOVED |
| | BARBED WIRE FENCE |
| | BARBED WIRE FENCE TO BE REMOVED |
| | GRAVEL ROAD |
| | MINOR CONTOUR |
| | MAJOR CONTOUR |
| | TREE LINE |
| | TREE LINE TO BE REMOVED |
| | SHRUB LINE |
| | SHRUB LINE TO BE REMOVED |
| | STREAM (USACE) |
| | STREAM (NYDEC) |
| | WETLAND (USACE) |
| | WETLAND (NYDEC) |
| | WETLAND (ISOLATED) |
| | SURFACE WATER (USACE) |
| | SURFACE WATER (NYDEC) |
| | PANEL EXCLUSION AREA |
| | CLEARING ONLY |
| | CLEARING AND GRUBBING |
| | BUILDING |
| | BUILDING TO BE REMOVED |
| | STONE WALL |
| | STONE WALL TO BE REMOVED |
| | UTILITY POLE |
| | VALVE |
| | CULVERT |
| | PAVED ROAD / DRIVEWAY |

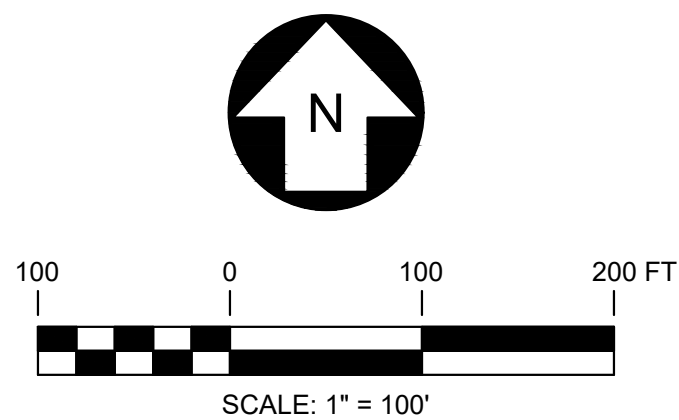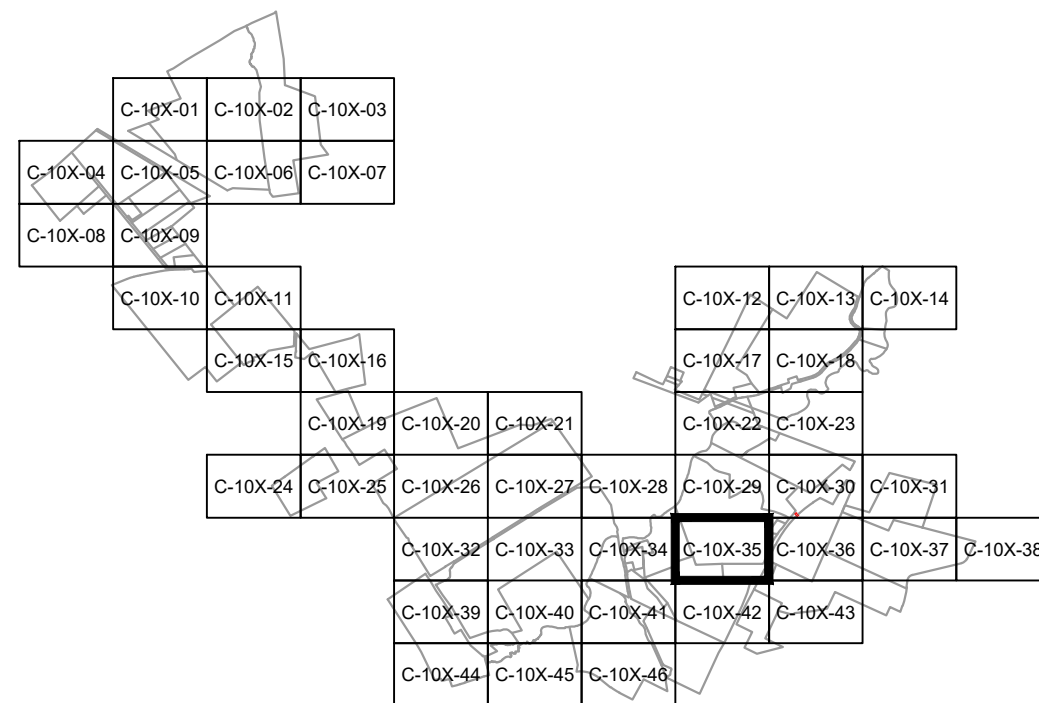

PRELIMINARY
NOT FOR CONSTRUCTION




REFERENCE ITEMS	



REV		DESCRIPTION	DATE	DES	CHK	APP
D		RE-ISSUED FOR 94-C DEFICIENCY SUPPLEMENT	07/25/2024	CMW	PMM	PMM
C		REVISED PER ORES REVIEW COMMENTS	06/28/2024	CMW	PMM	PMM
B		ISSUED FOR 94-C DEFICIENCY SUPPLEMENT	05/31/2024	CMW	PMM	PMM
A		ISSUED FOR 94-C	01/15/2024	CMW	PMM	PMM



CMW DESIGNED CMW DRAWN PMM CHECKED - APPROVED		MILL POINT SOLAR I PROJECT CONNECTGEN MONTGOMERY COUNTY LLC EXISTING CONDITIONS, DEMOLITION AND REMOVALS PLAN - GLENNEW YORK		
- REVIEW 1 - REVIEW 2	01/15/2024 DATE 1" = 100' SCALE		MPS-C-101-35	REV. D

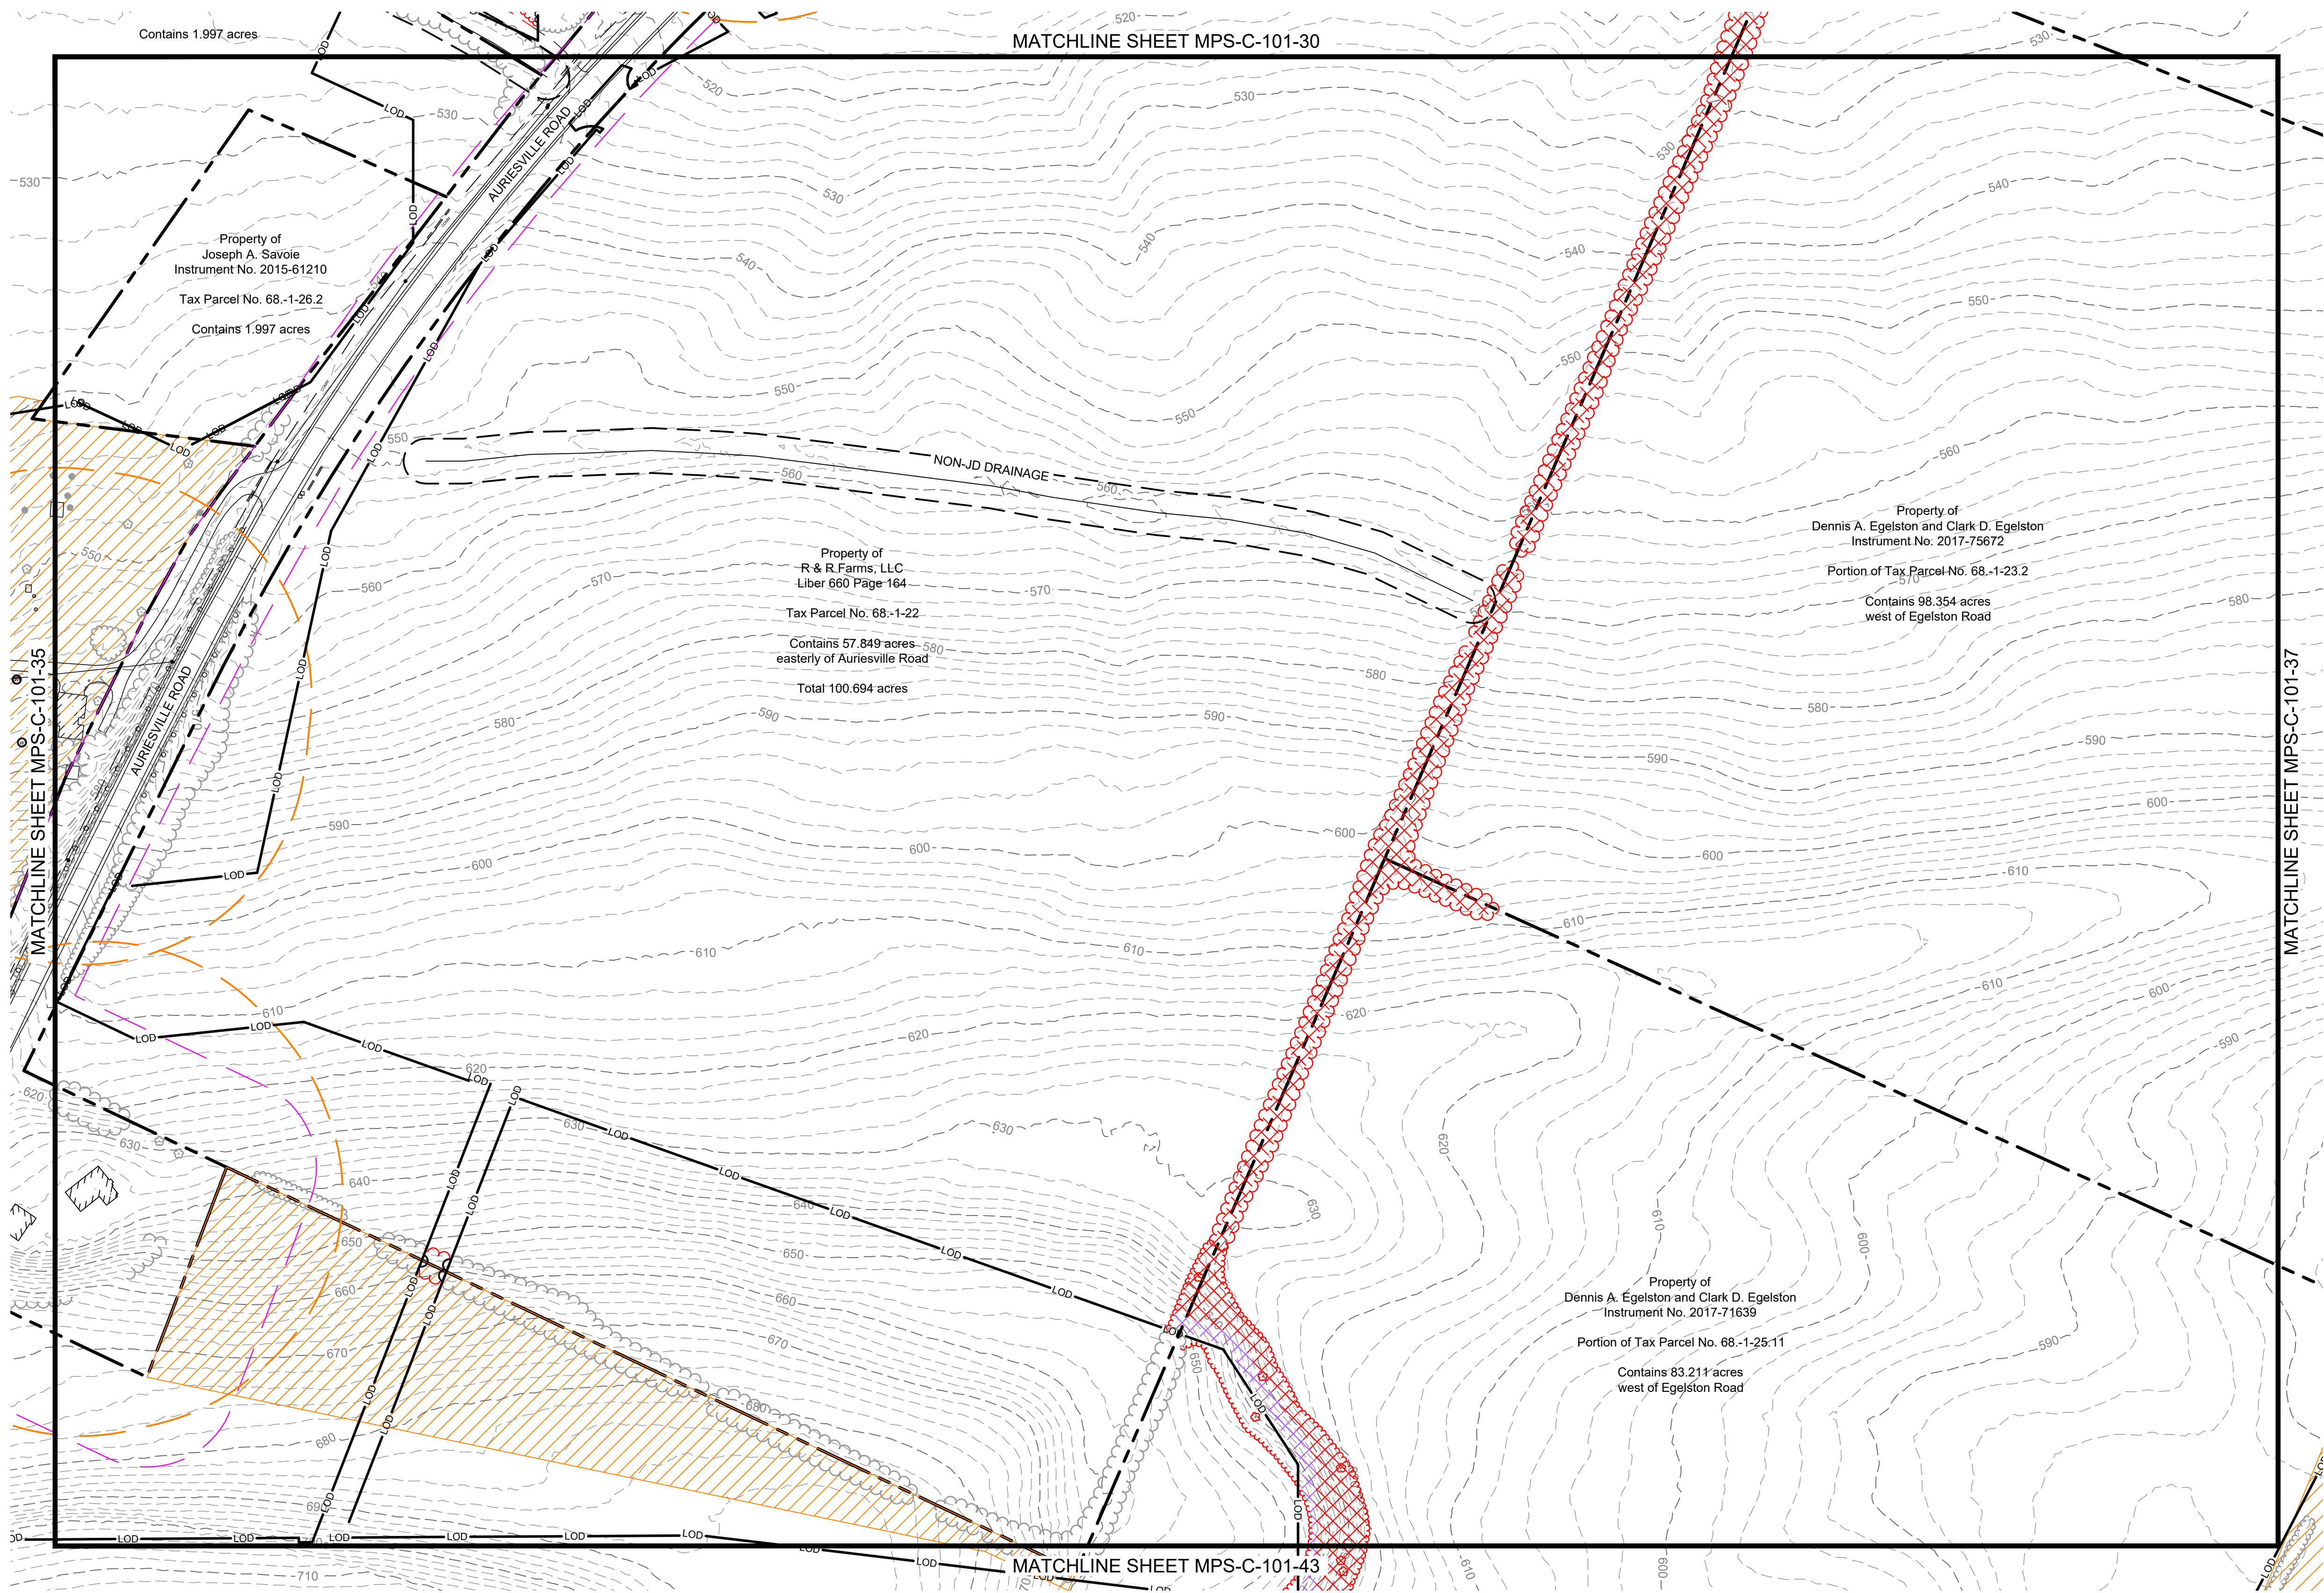

- LEGEND**
- | EXISTING | PROPOSED |
|----------|---------------------------------|
| --- | PROPERTY BOUNDARY |
| --- | 94C SETBACK |
| --- | NATURAL RESOURCE BUFFER |
| --- | RESIDENCE BUFFER |
| --- | LIMIT OF DISTURBANCE |
| --- | LOD |
| --- | OHE |
| --- | OVERHEAD ELECTRIC |
| --- | CHAIN LINK FENCE |
| --- | CHAIN LINK FENCE TO BE REMOVED |
| --- | BARBED WIRE FENCE |
| --- | BARBED WIRE FENCE TO BE REMOVED |
| --- | GRAVEL ROAD |
| --- | MINOR CONTOUR |
| --- | MAJOR CONTOUR |
| --- | TREE LINE |
| --- | TREE LINE TO BE REMOVED |
| --- | SHRUB LINE |
| --- | SHRUB LINE TO BE REMOVED |
| --- | STREAM (USACE) |
| --- | STREAM (NYDEC) |
| --- | WETLAND (USACE) |
| --- | WETLAND (NYDEC) |
| --- | WETLAND (ISOLATED) |
| --- | SURFACE WATER (USACE) |
| --- | SURFACE WATER (NYDEC) |
| --- | PANEL EXCLUSION AREA |
| --- | CLEARING ONLY |
| --- | CLEARING AND GRUBBING |
| --- | BUILDING |
| --- | BUILDING TO BE REMOVED |
| --- | STONE WALL |
| --- | STONE WALL TO BE REMOVED |
| --- | UTILITY POLE |
| --- | VALVE |
| --- | CULVERT |
| --- | PAVED ROAD / DRIVEWAY |

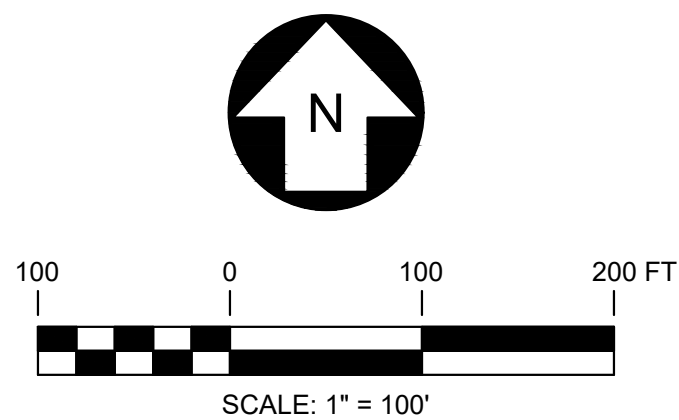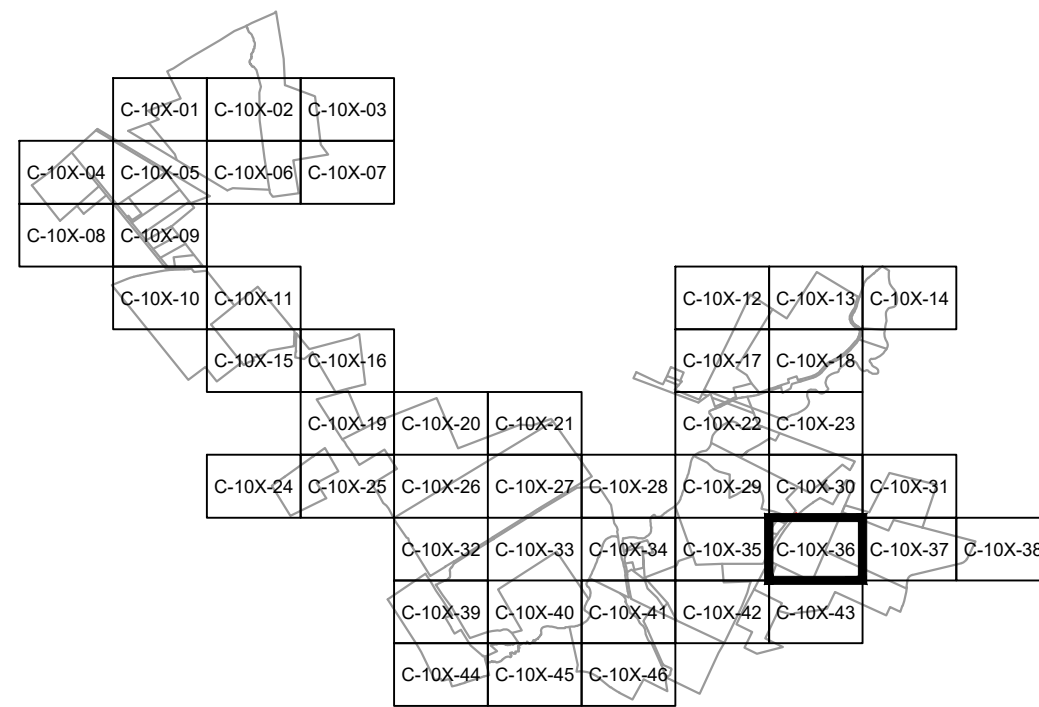

PRELIMINARY
NOT FOR CONSTRUCTION




REFERENCE ITEMS	

TRC		249 Western Avenue Augusta, ME 04330		PROJECT NO: 443269			
REV	DESCRIPTION	DATE	DES	CHK	APP		
D	RE-ISSUED FOR 94-C DEFICIENCY SUPPLEMENT	07/25/2024	CMW	PMM	PMM		
C	REVISED PER ORES REVIEW COMMENTS	06/28/2024	CMW	PMM	PMM		
B	ISSUED FOR 94-C DEFICIENCY SUPPLEMENT	05/31/2024	CMW	PMM	PMM		
A	ISSUED FOR 94-C	01/15/2024	CMW	PMM	PMM		





CMW DESIGNED
CMW DRAWN
PMM CHECKED
APPROVED
REVIEW 1
REVIEW 2

MILL POINT SOLAR I PROJECT CONNECTGEN MONTGOMERY COUNTY LLC EXISTING CONDITIONS, DEMOLITION AND REMOVALS PLAN			
GLEN		NEW YORK	
01/15/2024 DATE	TRC	MPS-C-101-36	REV. D

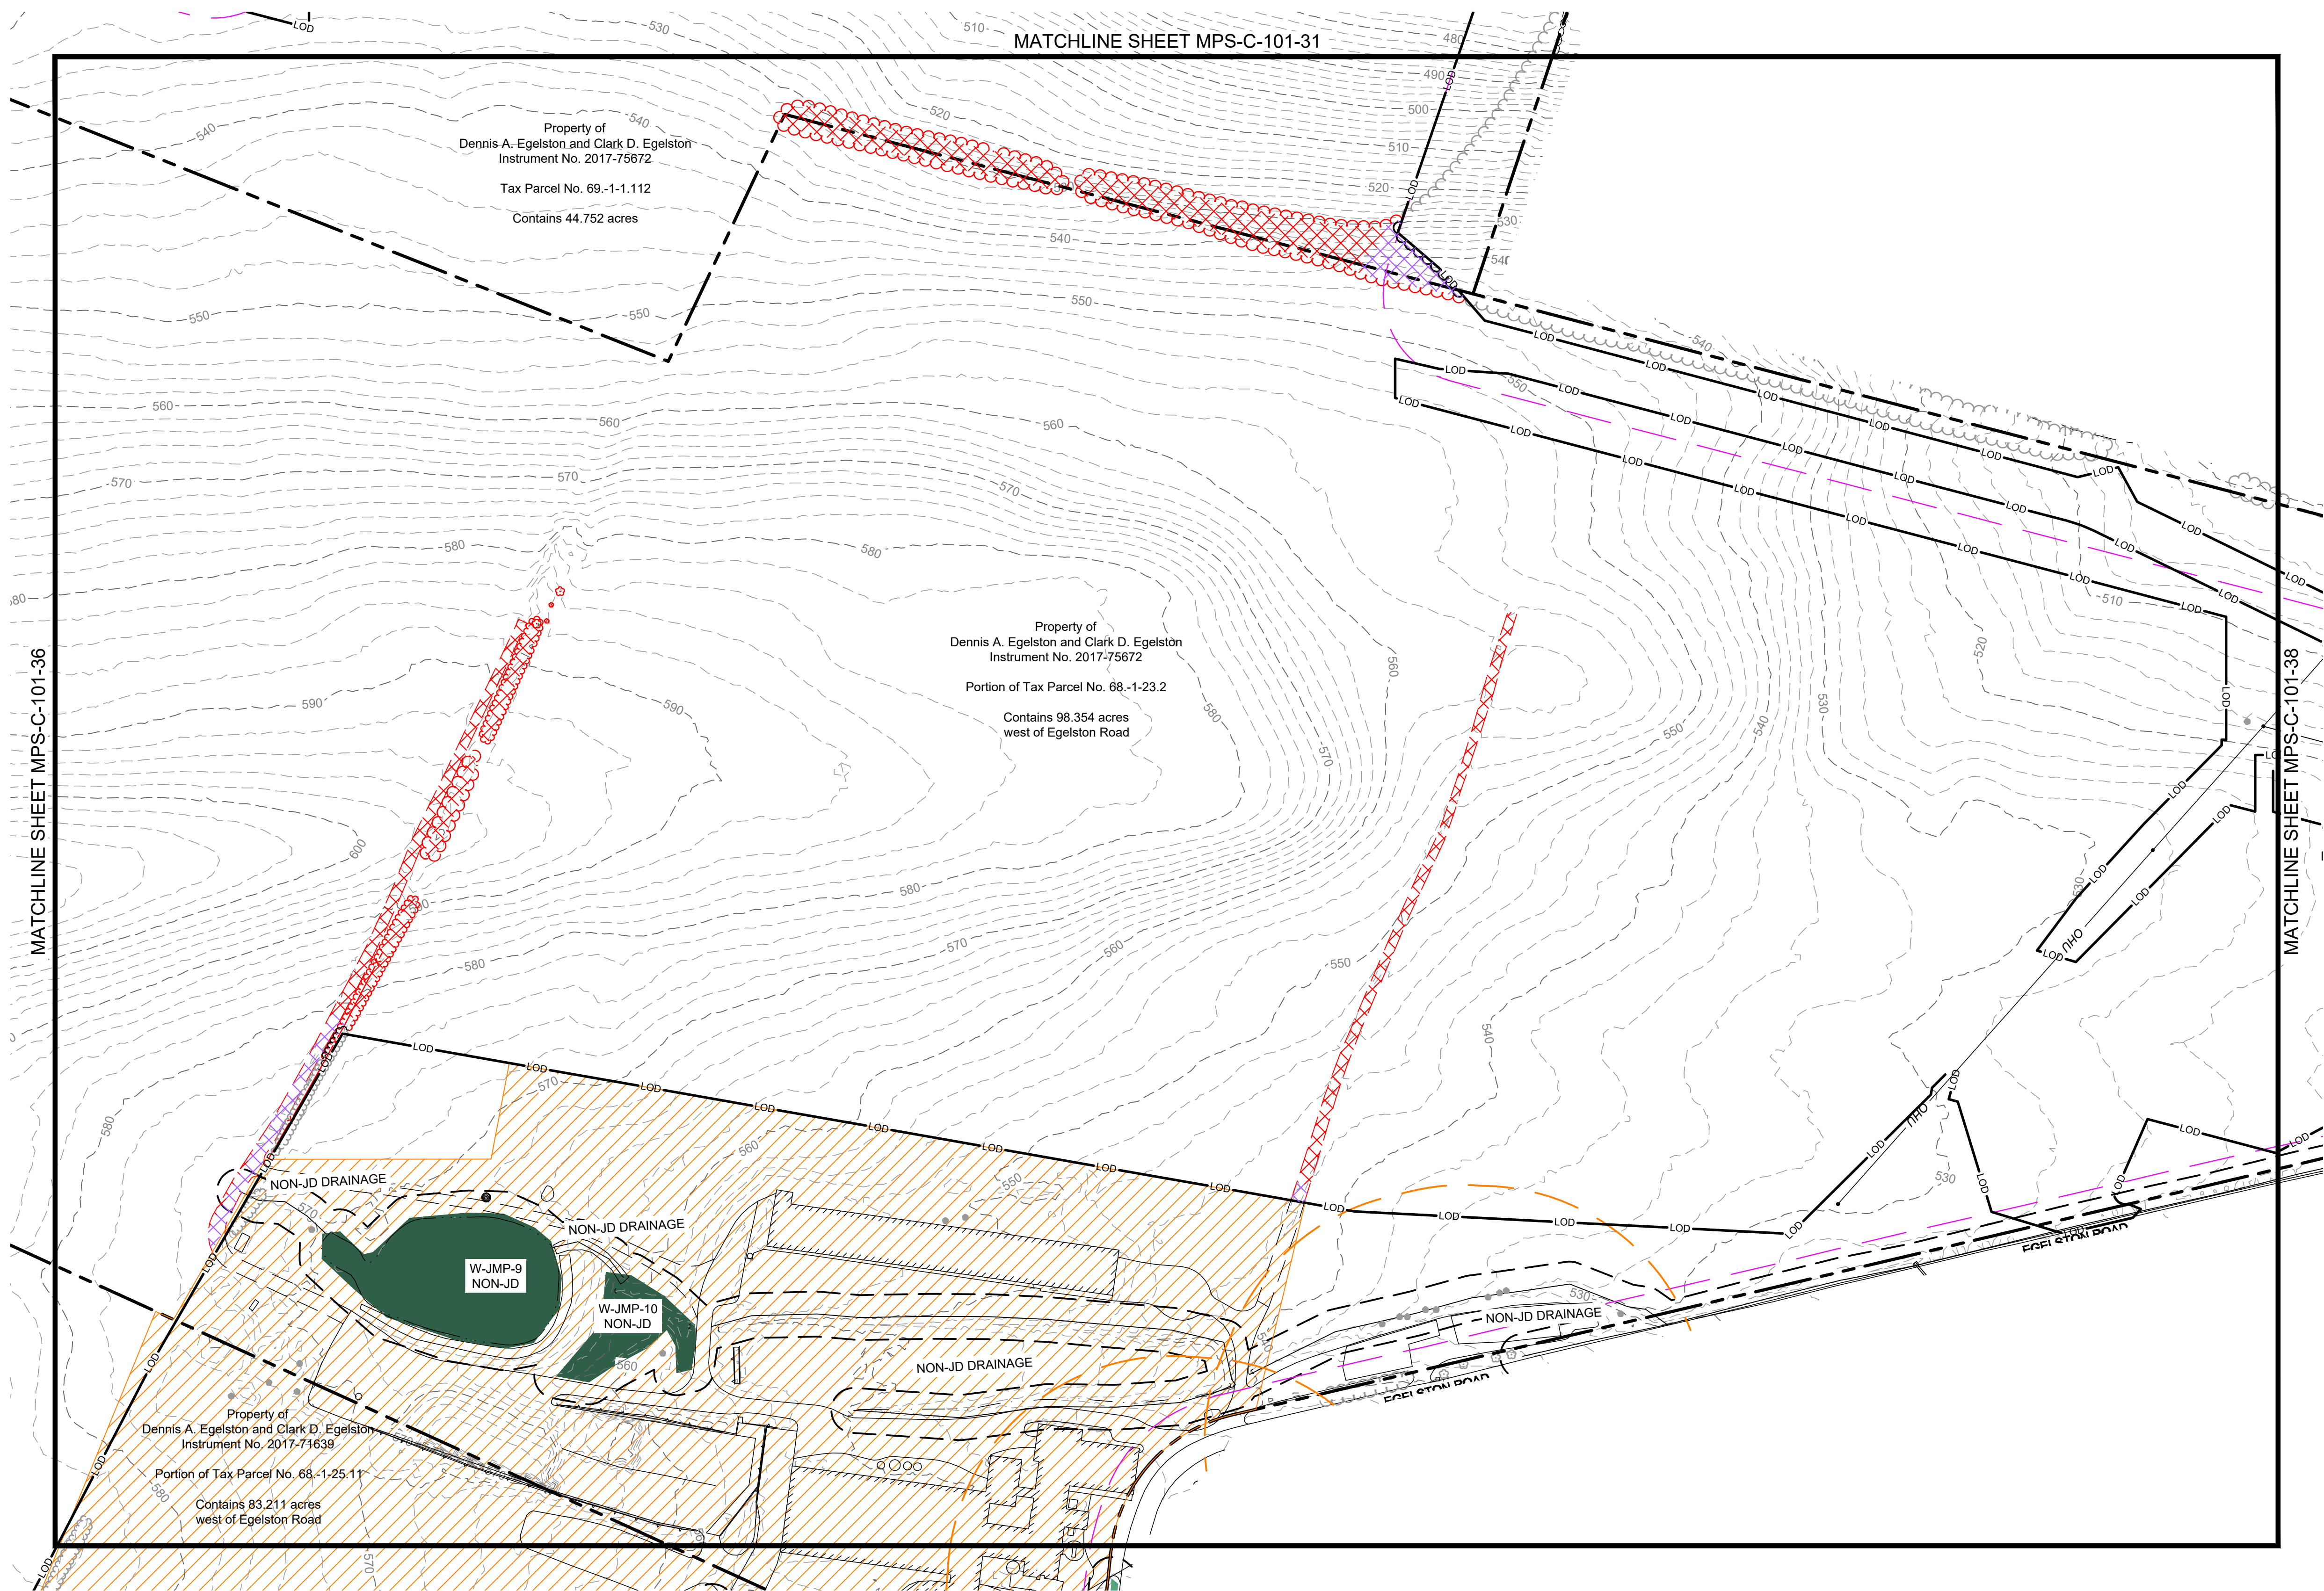

- LEGEND**
- EXISTING**
- PROPERTY BOUNDARY
 - 94C SETBACK
 - NATURAL RESOURCE BUFFER
 - RESIDENCE BUFFER
 - LIMIT OF DISTURBANCE
 - OHE
 - CHAIN LINK FENCE
 - CHAIN LINK FENCE TO BE REMOVED
 - BARBED WIRE FENCE
 - BARBED WIRE FENCE TO BE REMOVED
 - GRAVEL ROAD
 - MINOR CONTOUR
 - MAJOR CONTOUR
 - TREE LINE
 - TREE LINE TO BE REMOVED
 - SHRUB LINE
 - SHRUB LINE TO BE REMOVED
 - STREAM (USACE)
 - STREAM (NYDEC)
- PROPOSED**
- LOD
 - WETLAND (USACE)
 - WETLAND (NYDEC)
 - WETLAND (ISOLATED)
 - SURFACE WATER (USACE)
 - SURFACE WATER (NYDEC)
 - PANEL EXCLUSION AREA
 - CLEARING ONLY
 - CLEARING AND GRUBBING
 - BUILDING
 - BUILDING TO BE REMOVED
 - STONE WALL
 - STONE WALL TO BE REMOVED
 - UTILITY POLE
 - VALVE
 - CULVERT
 - PAVED ROAD / DRIVEWAY

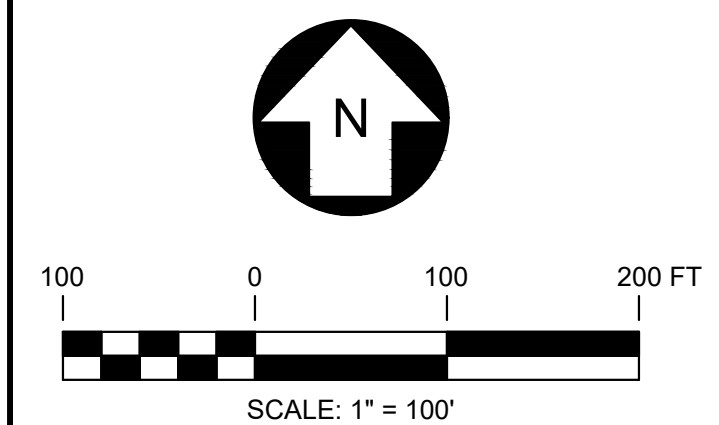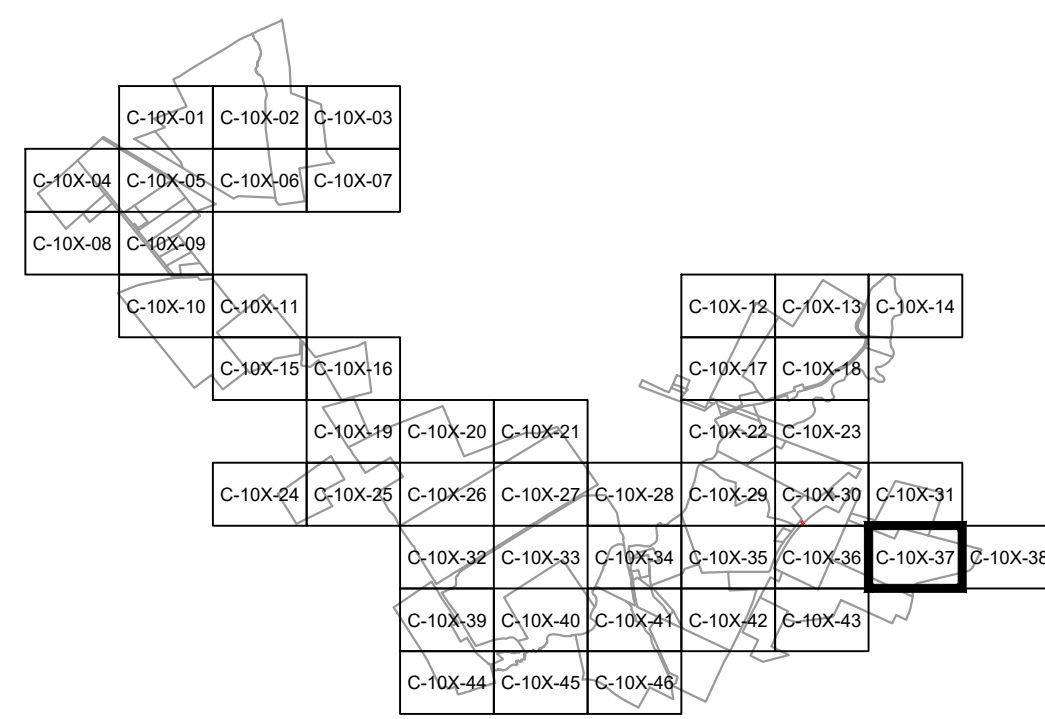

PRELIMINARY
NOT FOR CONSTRUCTION




REFERENCE ITEMS		PROJECT NO: 443269				
REV	DESCRIPTION	DATE	DES	CHK	APP	
D	RE-ISSUED FOR 94-C DEFICIENCY SUPPLEMENT	07/25/2024	CMW	PMM	PMM	
C	REVISED PER ORES REVIEW COMMENTS	06/28/2024	CMW	PMM	PMM	
B	ISSUED FOR 94-C DEFICIENCY SUPPLEMENT	05/31/2024	CMW	PMM	PMM	
A	ISSUED FOR 94-C	01/15/2024	CMW	PMM	PMM	




249 Western Avenue
Augusta, ME 04330



CMW DESIGNED		CMW DRAWN		PMM CHECKED		APPROVED	
REVIEW 1		REVIEW 2		DATE		SCALE	
01/15/2024		1" = 100'		MILL POINT SOLAR I PROJECT		CONNECTGEN MONTGOMERY COUNTY LLC	
EXISTING CONDITIONS, DEMOLITION AND REMOVALS PLAN		GLEN		NEW YORK		MPS-C-101-37	
REV. D		TRC		MPS-C-101-37		REV. D	

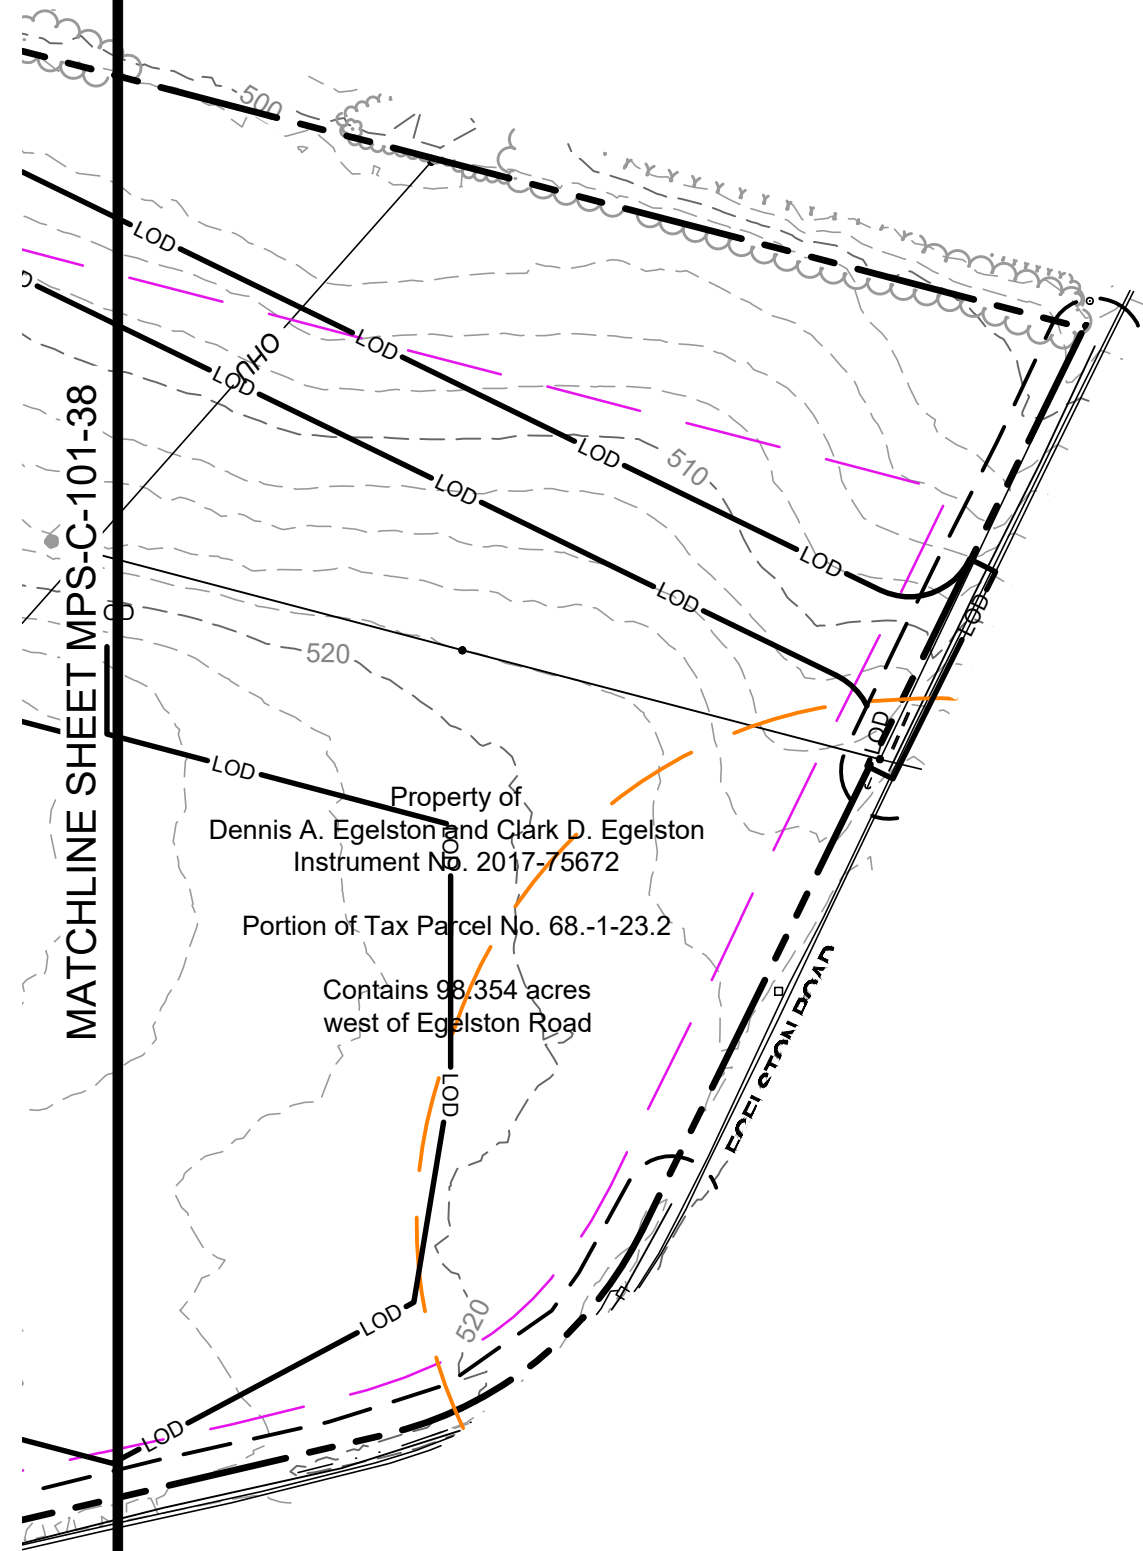

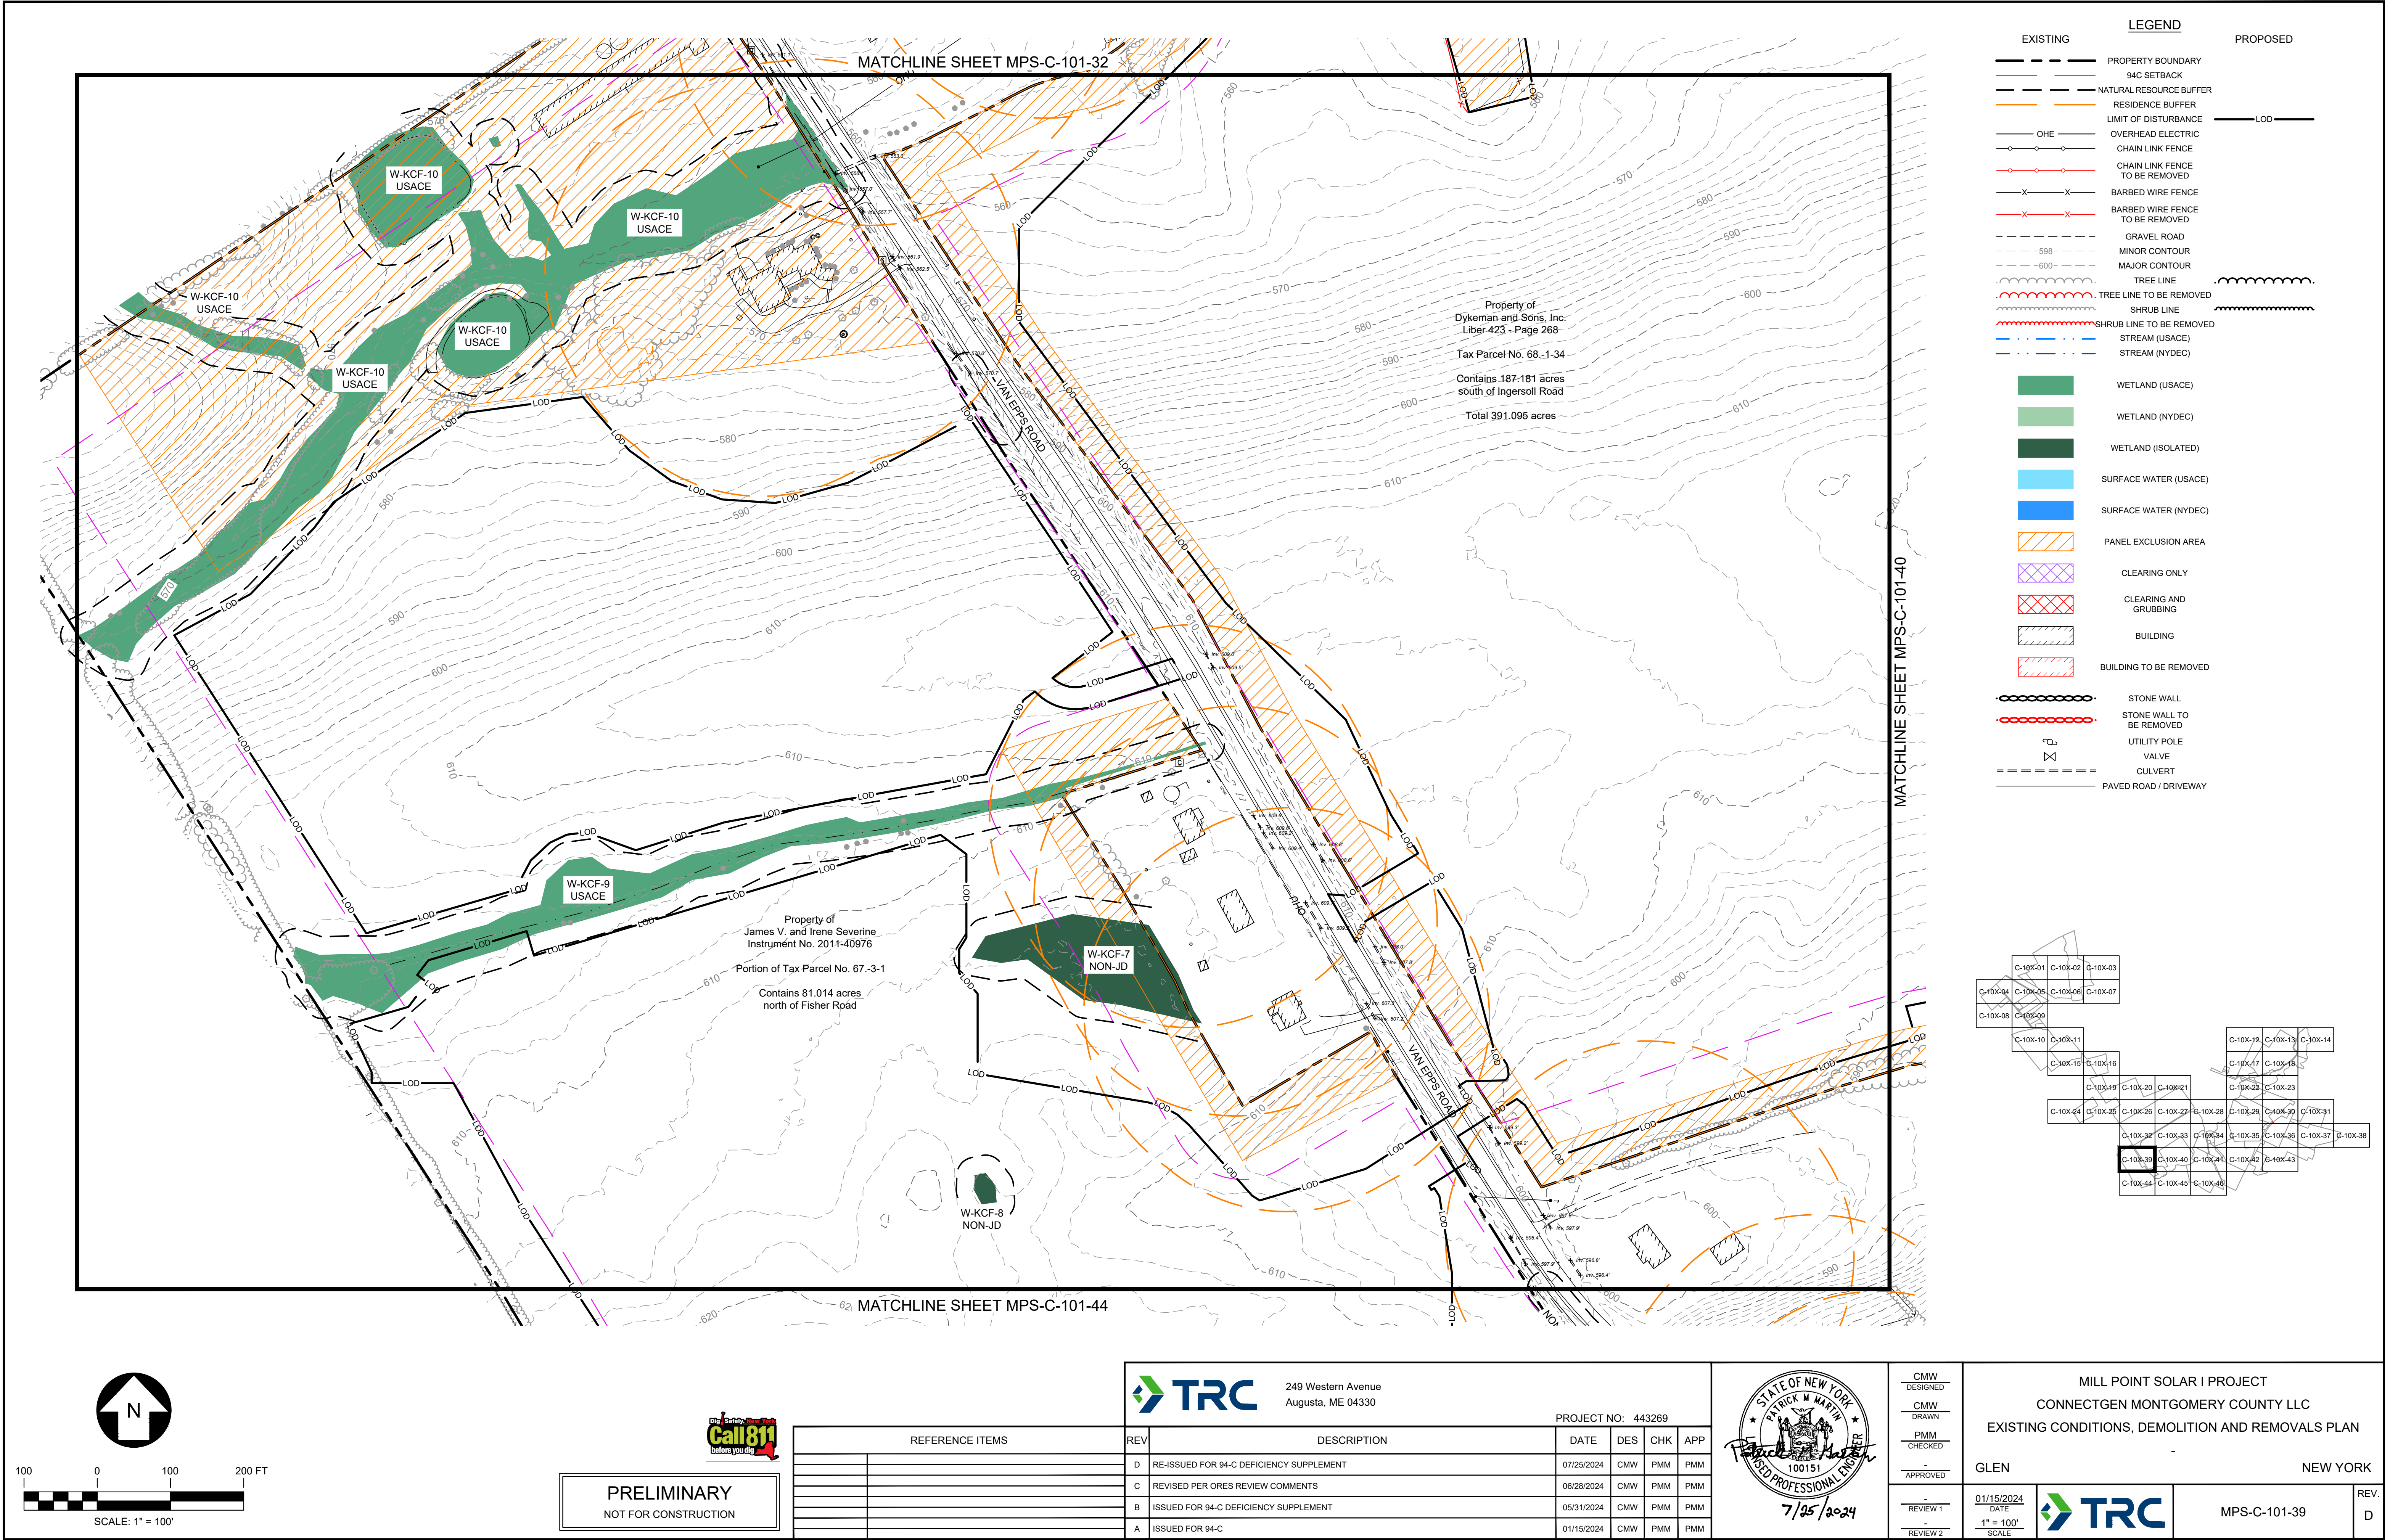

EXISTING

PROPOSED

PROPERTY BOUNDARY

94C SETBACK

NATURAL RESOURCE BUFFER

RESIDENCE BUFFER

LIMIT OF DISTURBANCE

LOD

OHE

OVERHEAD ELECTRIC

CHAIN LINK FENCE

CHAIN LINK FENCE TO BE REMOVED

BARBED WIRE FENCE

BARBED WIRE FENCE TO BE REMOVED

GRAVEL ROAD

MINOR CONTOUR

MAJOR CONTOUR

TREE LINE

TREE LINE TO BE REMOVED

SHRUB LINE

SHRUB LINE TO BE REMOVED

STREAM (USACE)

STREAM (NYDEC)

WETLAND (USACE)

WETLAND (NYDEC)

WETLAND (ISOLATED)

SURFACE WATER (USACE)

SURFACE WATER (NYDEC)

PANEL EXCLUSION AREA

CLEARING ONLY

CLEARING AND GRUBBING

BUILDING

BUILDING TO BE REMOVED

STONE WALL


STONE WALL TO BE REMOVED

UTILITY POLE

VALVE

CULVERT

PAVED ROAD / DRIVEWAY

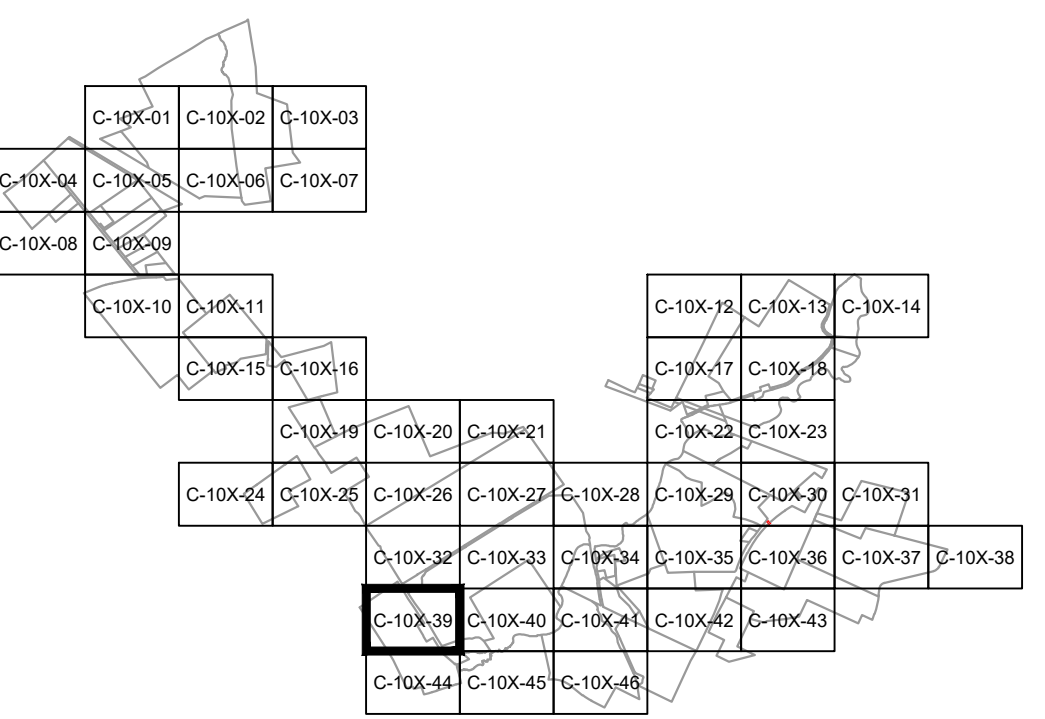

N

100

0

100

200 FT

SCALE: 1" = 100'

PRELIMINARY

NOT FOR CONSTRUCTION



REFERENCE ITEMS		REV	DESCRIPTION	DATE	DES	CHK	APP
		D	RE-ISSUED FOR 94-C DEFICIENCY SUPPLEMENT	07/25/2024	CMW	PMM	PMM
		C	REVISED PER ORES REVIEW COMMENTS	06/28/2024	CMW	PMM	PMM
		B	ISSUED FOR 94-C DEFICIENCY SUPPLEMENT	05/31/2024	CMW	PMM	PMM
		A	ISSUED FOR 94-C	01/15/2024	CMW	PMM	PMM

TRC

249 Western Avenue
Augusta, ME 04330

PROJECT NO: 443269



CMW
DESIGNED

CMW
DRAWN

PMM
CHECKED

APPROVED

MILL POINT SOLAR I PROJECT

CONNECTGEN MONTGOMERY COUNTY LLC

EXISTING CONDITIONS, DEMOLITION AND REMOVALS PLAN

GLEN

NEW YORK


01/15/2024
DATE

1" = 100'
SCALE

TRC

MPS-C-101-39

REV.
D

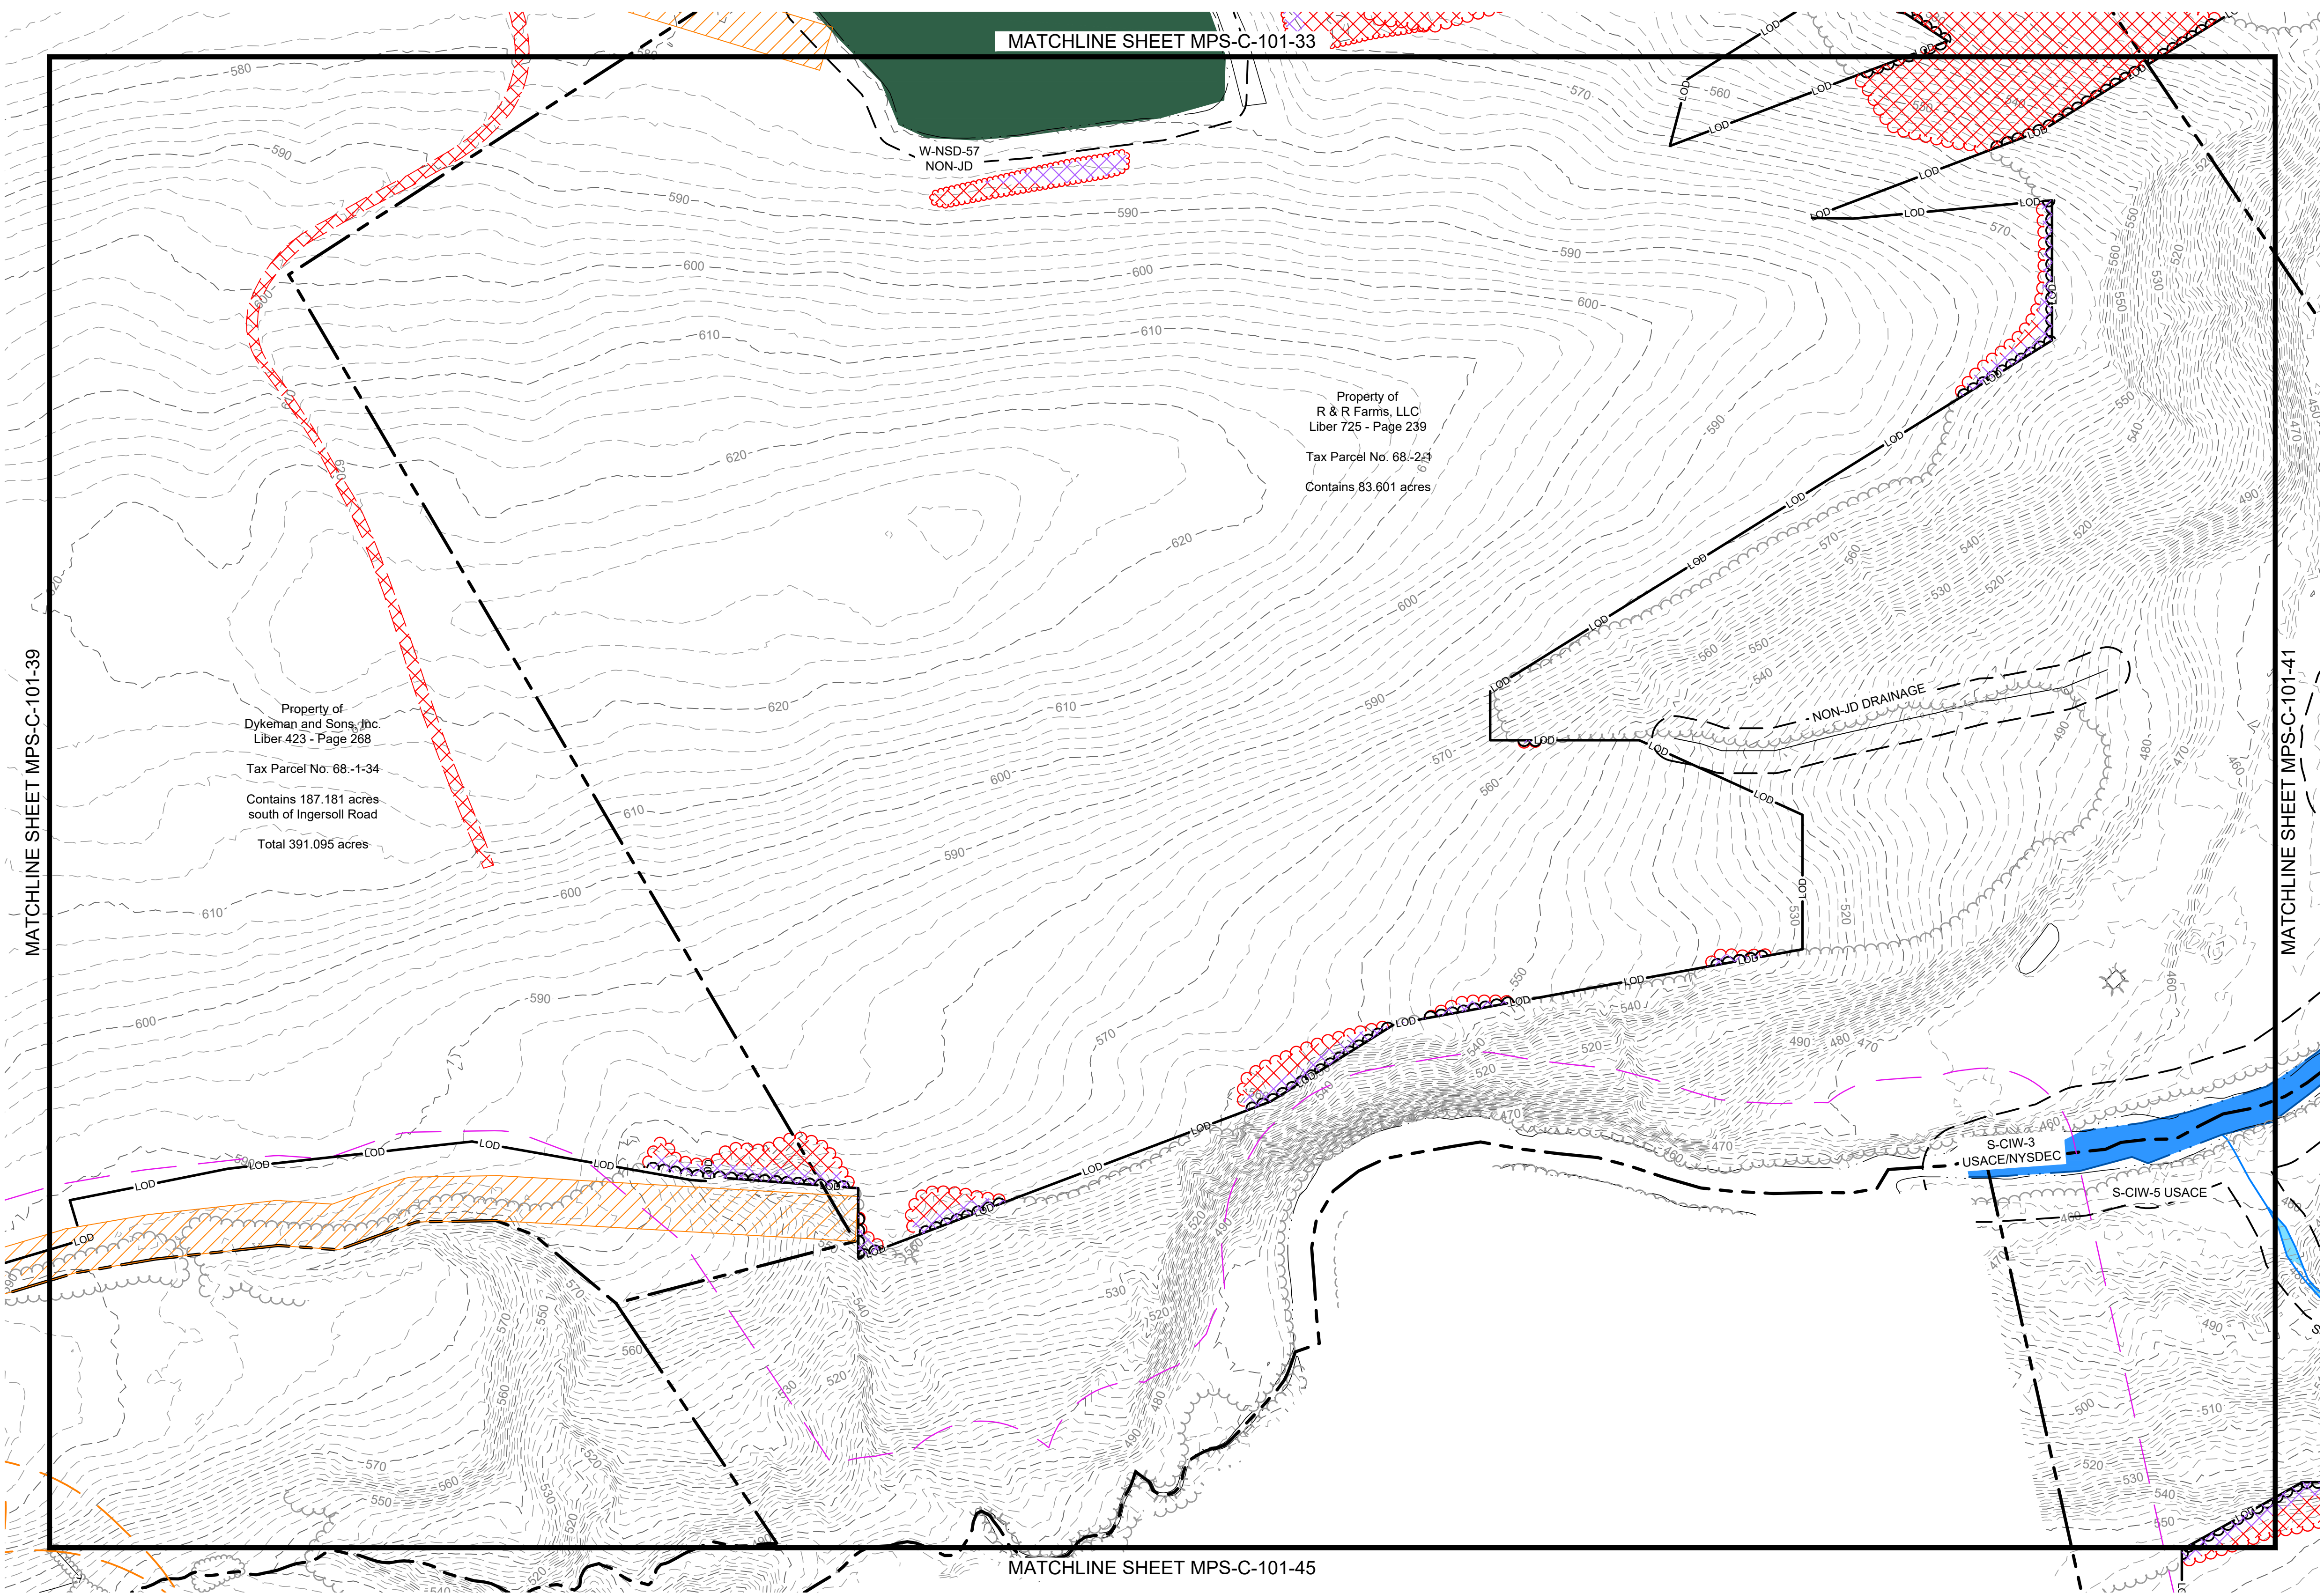

EXISTING

PROPOSED

PROPERTY BOUNDARY

94C SETBACK

NATURAL RESOURCE BUFFER

RESIDENCE BUFFER

LIMIT OF DISTURBANCE

LOD

OHE

OVERHEAD ELECTRIC

CHAIN LINK FENCE

CHAIN LINK FENCE TO BE REMOVED

BARBED WIRE FENCE

BARBED WIRE FENCE TO BE REMOVED

GRAVEL ROAD

MINOR CONTOUR

MAJOR CONTOUR

TREE LINE

TREE LINE TO BE REMOVED

SHRUB LINE

SHRUB LINE TO BE REMOVED

STREAM (USACE)

STREAM (NYDEC)

WETLAND (USACE)

WETLAND (NYDEC)

WETLAND (ISOLATED)

SURFACE WATER (USACE)

SURFACE WATER (NYDEC)

PANEL EXCLUSION AREA

CLEARING ONLY

CLEARING AND GRUBBING

BUILDING

BUILDING TO BE REMOVED

STONE WALL

STONE WALL TO BE REMOVED

UTILITY POLE

VALVE

CULVERT

PAVED ROAD / DRIVEWAY

C-10X-01

C-10X-02

C-10X-03

C-10X-04

C-10X-05

C-10X-06

C-10X-07

C-10X-08

C-10X-09

C-10X-10

C-10X-11

C-10X-12

C-10X-13

C-10X-14

C-10X-15

C-10X-16

C-10X-17

C-10X-18

C-10X-19

C-10X-20

C-10X-21

C-10X-22

C-10X-23

C-10X-24

C-10X-25

C-10X-26

C-10X-27

C-10X-28

C-10X-29

C-10X-30

C-10X-31

C-10X-32

C-10X-33

C-10X-34

C-10X-35

C-10X-36

C-10X-37

C-10X-38

C-10X-39

C-10X-40

C-10X-41


C-10X-42

C-10X-43

C-10X-44

C-10X-45

C-10X-46

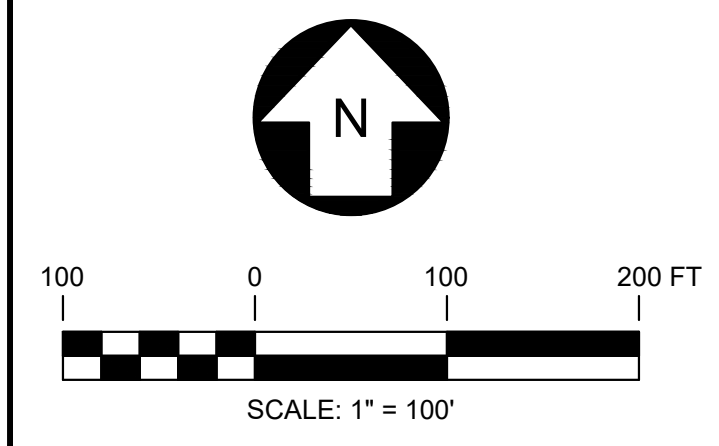

PRELIMINARY
NOT FOR CONSTRUCTION



REFERENCE ITEMS		REV	DESCRIPTION	DATE	DES	CHK	APP
		D	RE-ISSUED FOR 94-C DEFICIENCY SUPPLEMENT	07/25/2024	CMW	PMM	PMM
		C	REVISED PER ORES REVIEW COMMENTS	06/28/2024	CMW	PMM	PMM
		B	ISSUED FOR 94-C DEFICIENCY SUPPLEMENT	05/31/2024	CMW	PMM	PMM
		A	ISSUED FOR 94-C	01/15/2024	CMW	PMM	PMM

249 Western Avenue
Augusta, ME 04330

PROJECT NO: 443269



CMW DESIGNED

CMW DRAWN

PMM CHECKED

APPROVED

MILL POINT SOLAR I PROJECT

CONNECTGEN MONTGOMERY COUNTY LLC

EXISTING CONDITIONS, DEMOLITION AND REMOVALS PLAN

GLEN

NEW YORK

01/15/2024

DATE


1" = 100'

SCALE



MPS-C-101-40

REV.

D

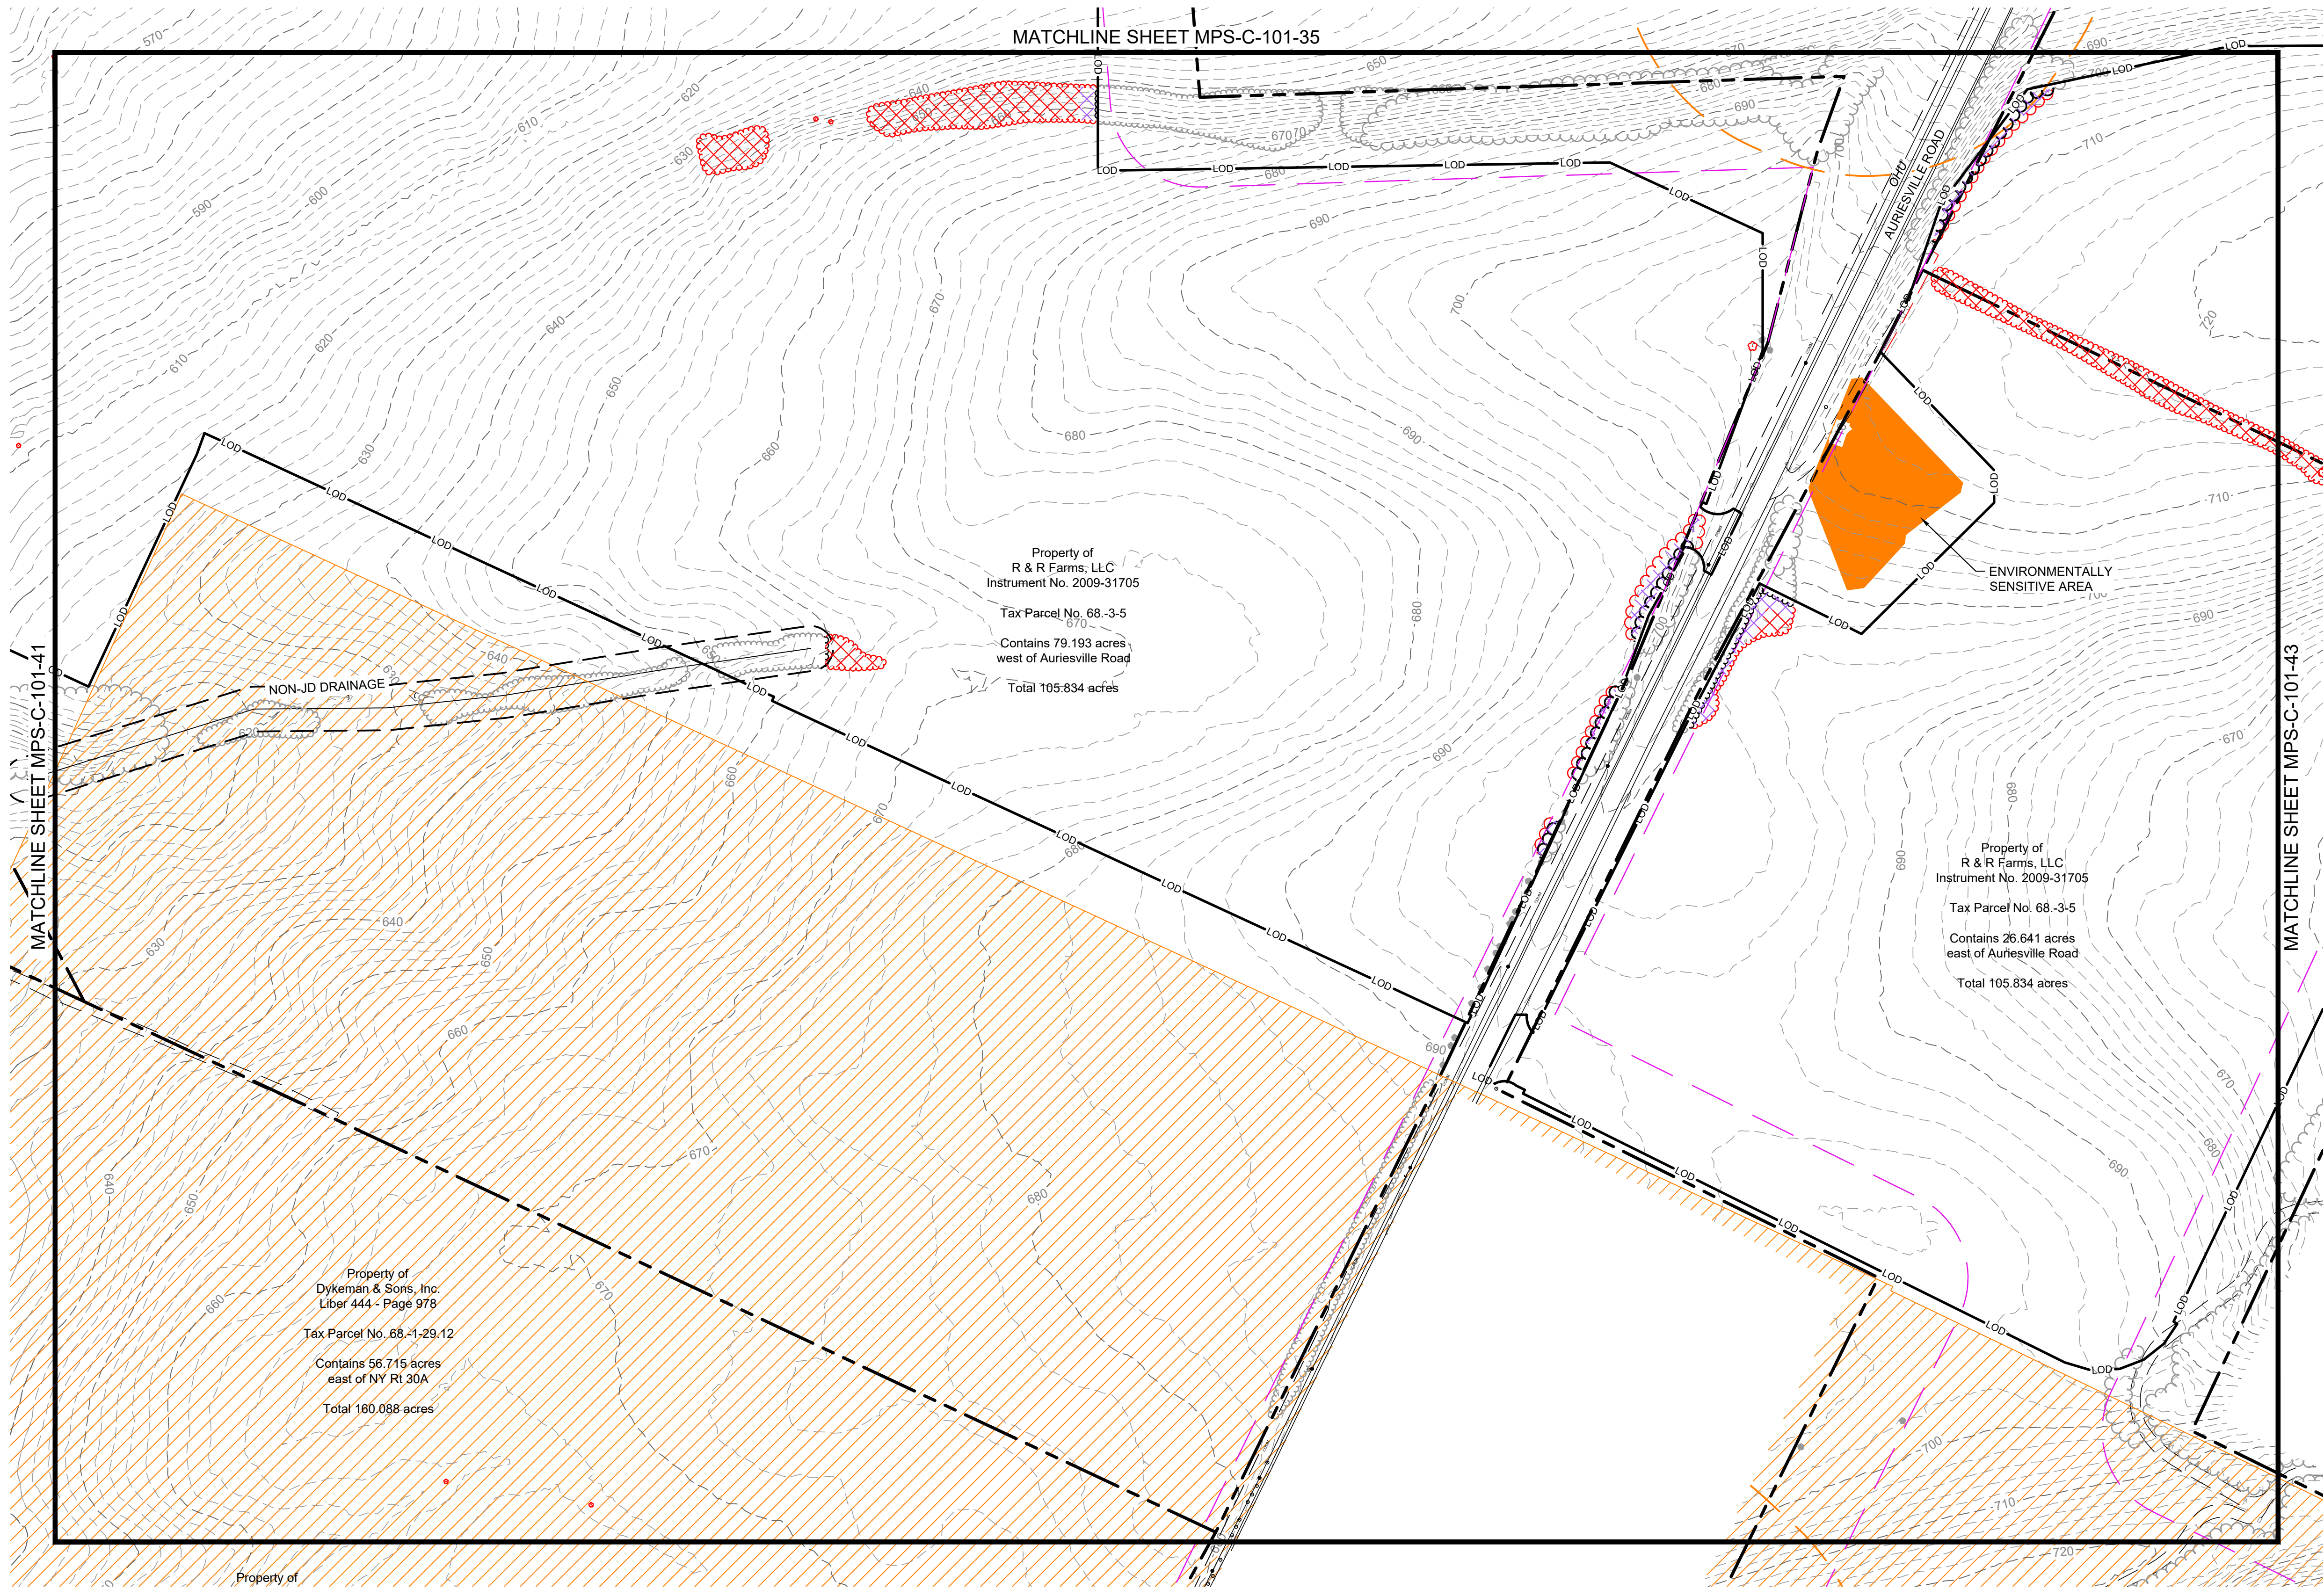

- LEGEND**
- | EXISTING | PROPOSED |
|----------|---------------------------------|
| --- | PROPERTY BOUNDARY |
| --- | 94C SETBACK |
| --- | NATURAL RESOURCE BUFFER |
| --- | RESIDENCE BUFFER |
| --- | LIMIT OF DISTURBANCE |
| --- | LOD |
| --- | OVERHEAD ELECTRIC |
| --- | CHAIN LINK FENCE |
| --- | CHAIN LINK FENCE TO BE REMOVED |
| --- | BARBED WIRE FENCE |
| --- | BARBED WIRE FENCE TO BE REMOVED |
| --- | GRAVEL ROAD |
| --- | MINOR CONTOUR |
| --- | MAJOR CONTOUR |
| --- | TREE LINE |
| --- | TREE LINE TO BE REMOVED |
| --- | SHRUB LINE |
| --- | SHRUB LINE TO BE REMOVED |
| --- | STREAM (USACE) |
| --- | STREAM (NYDEC) |
| --- | WETLAND (USACE) |
| --- | WETLAND (NYDEC) |
| --- | WETLAND (ISOLATED) |
| --- | SURFACE WATER (USACE) |
| --- | SURFACE WATER (NYDEC) |
| --- | PANEL EXCLUSION AREA |
| --- | CLEARING ONLY |
| --- | CLEARING AND GRUBBING |
| --- | BUILDING |
| --- | BUILDING TO BE REMOVED |
| --- | STONE WALL |
| --- | STONE WALL TO BE REMOVED |
| --- | UTILITY POLE |
| --- | VALVE |
| --- | CULVERT |
| --- | PAVED ROAD / DRIVEWAY |

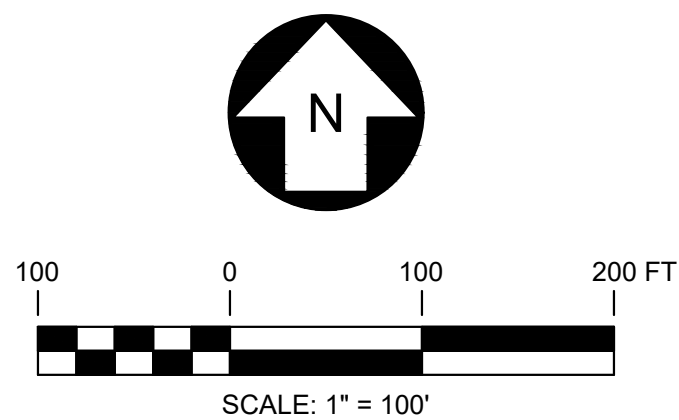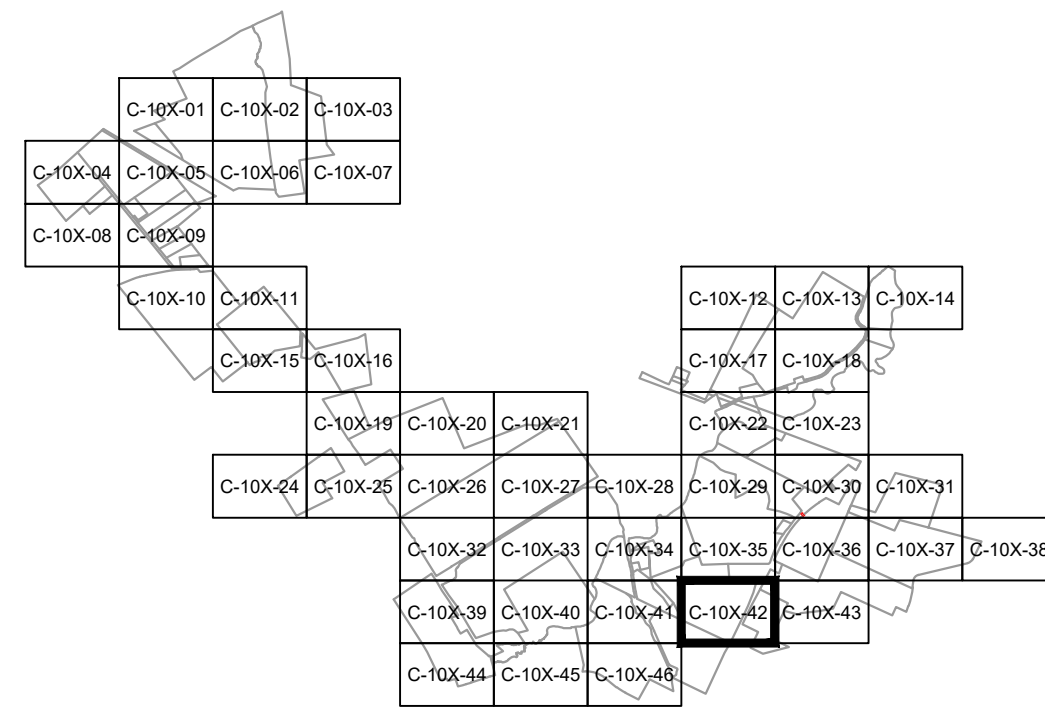

PRELIMINARY
NOT FOR CONSTRUCTION




REV	REFERENCE ITEMS
D	RE-ISSUED FOR 94-C DEFICIENCY SUPPLEMENT
C	REVISED PER ORES REVIEW COMMENTS
B	ISSUED FOR 94-C DEFICIENCY SUPPLEMENT
A	ISSUED FOR 94-C



		249 Western Avenue Augusta, ME 04330		PROJECT NO: 443269		
REV	DESCRIPTION	DATE	DES	CHK	APP	
D	RE-ISSUED FOR 94-C DEFICIENCY SUPPLEMENT	07/25/2024	CMW	PMM	PMM	
C	REVISED PER ORES REVIEW COMMENTS	06/28/2024	CMW	PMM	PMM	
B	ISSUED FOR 94-C DEFICIENCY SUPPLEMENT	05/31/2024	CMW	PMM	PMM	
A	ISSUED FOR 94-C	01/15/2024	CMW	PMM	PMM	



CMW DESIGNED	MILL POINT SOLAR I PROJECT		NEW YORK
CMW DRAWN	CONNECTGEN MONTGOMERY COUNTY LLC		
PMM CHECKED	EXISTING CONDITIONS, DEMOLITION AND REMOVALS PLAN		
APPROVED	GLEN		
REVIEW 1	01/15/2024 DATE		MPS-C-101-42
REVIEW 2	1" = 100' SCALE		
			REV. D

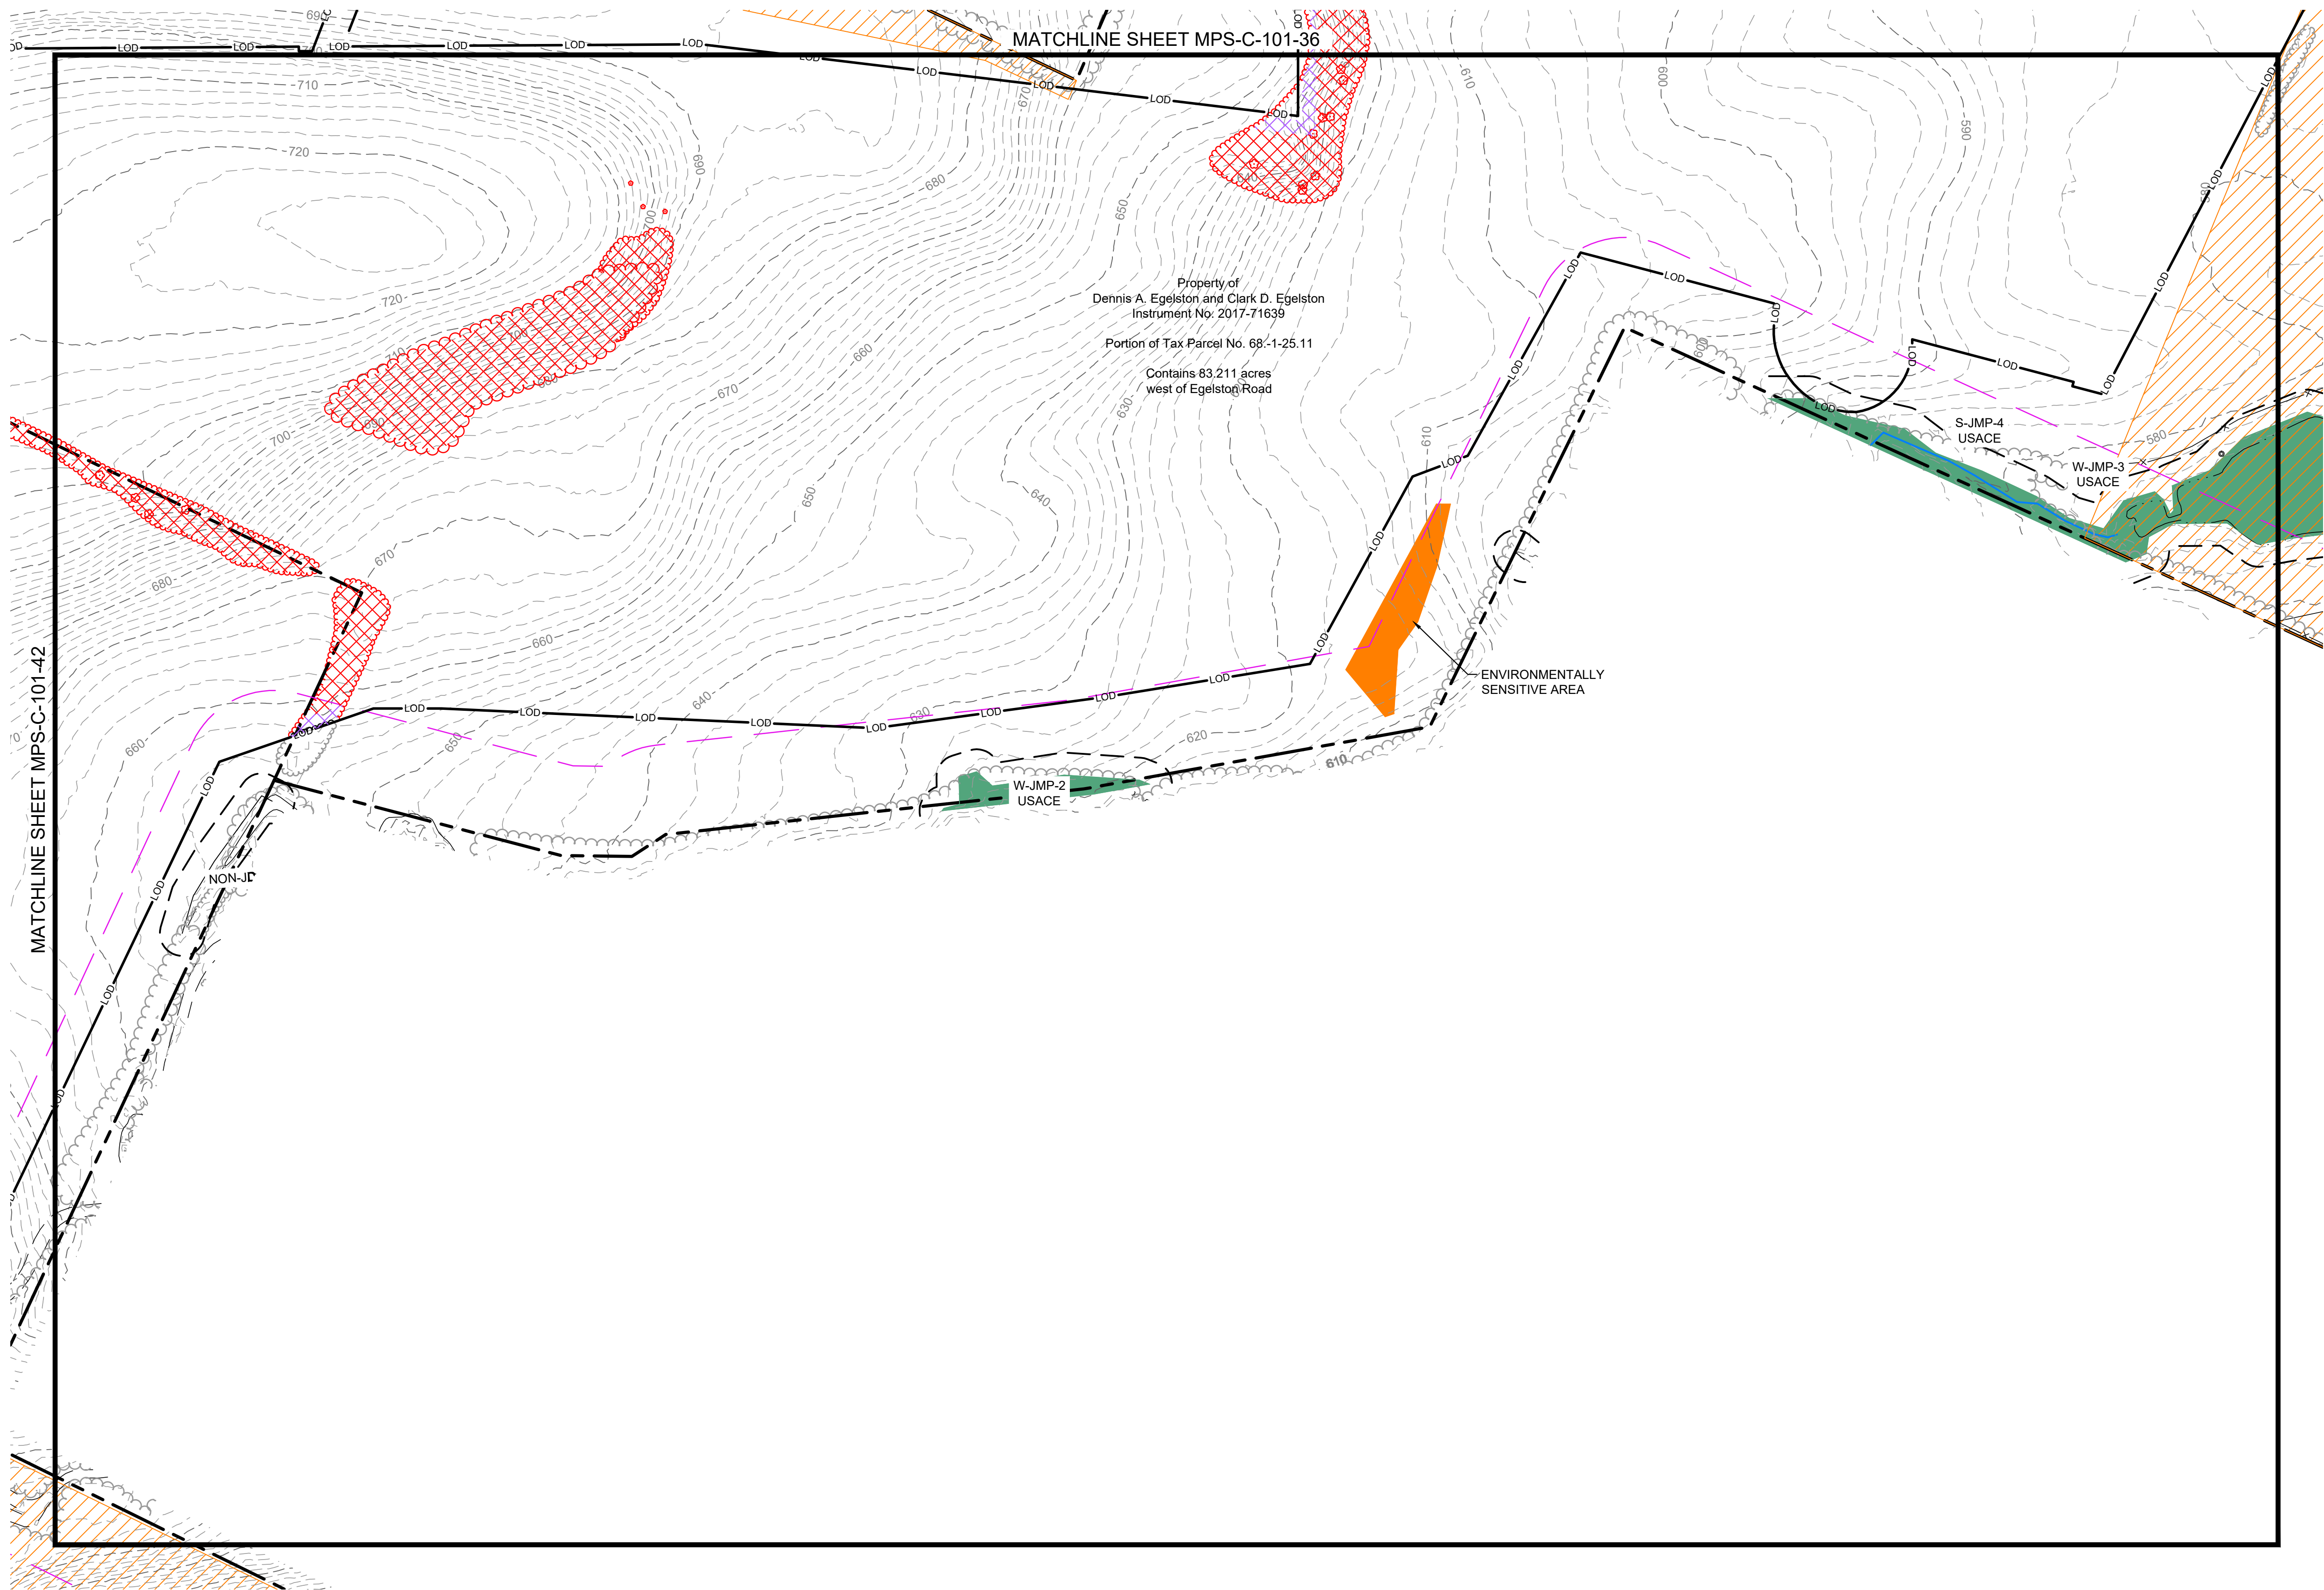

- LEGEND**
- | EXISTING | PROPOSED |
|----------|---------------------------------|
| --- | PROPERTY BOUNDARY |
| --- | 94C SETBACK |
| --- | NATURAL RESOURCE BUFFER |
| --- | RESIDENCE BUFFER |
| --- | LIMIT OF DISTURBANCE |
| --- | LOD |
| --- | OVERHEAD ELECTRIC |
| --- | CHAIN LINK FENCE |
| --- | CHAIN LINK FENCE TO BE REMOVED |
| --- | BARBED WIRE FENCE |
| --- | BARBED WIRE FENCE TO BE REMOVED |
| --- | GRAVEL ROAD |
| --- | MINOR CONTOUR |
| --- | MAJOR CONTOUR |
| --- | TREE LINE |
| --- | TREE LINE TO BE REMOVED |
| --- | SHRUB LINE |
| --- | SHRUB LINE TO BE REMOVED |
| --- | STREAM (USACE) |
| --- | STREAM (NYDEC) |
| --- | WETLAND (USACE) |
| --- | WETLAND (NYDEC) |
| --- | WETLAND (ISOLATED) |
| --- | SURFACE WATER (USACE) |
| --- | SURFACE WATER (NYDEC) |
| --- | PANEL EXCLUSION AREA |
| --- | CLEARING ONLY |
| --- | CLEARING AND GRUBBING |
| --- | BUILDING |
| --- | BUILDING TO BE REMOVED |
| --- | STONE WALL |
| --- | STONE WALL TO BE REMOVED |
| --- | UTILITY POLE |
| --- | VALVE |
| --- | CULVERT |
| --- | PAVED ROAD / DRIVEWAY |

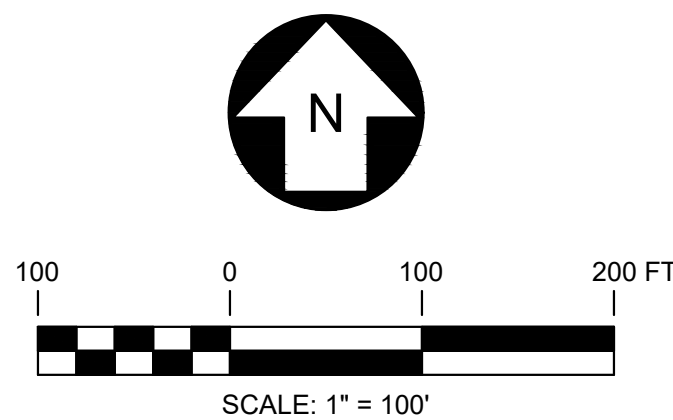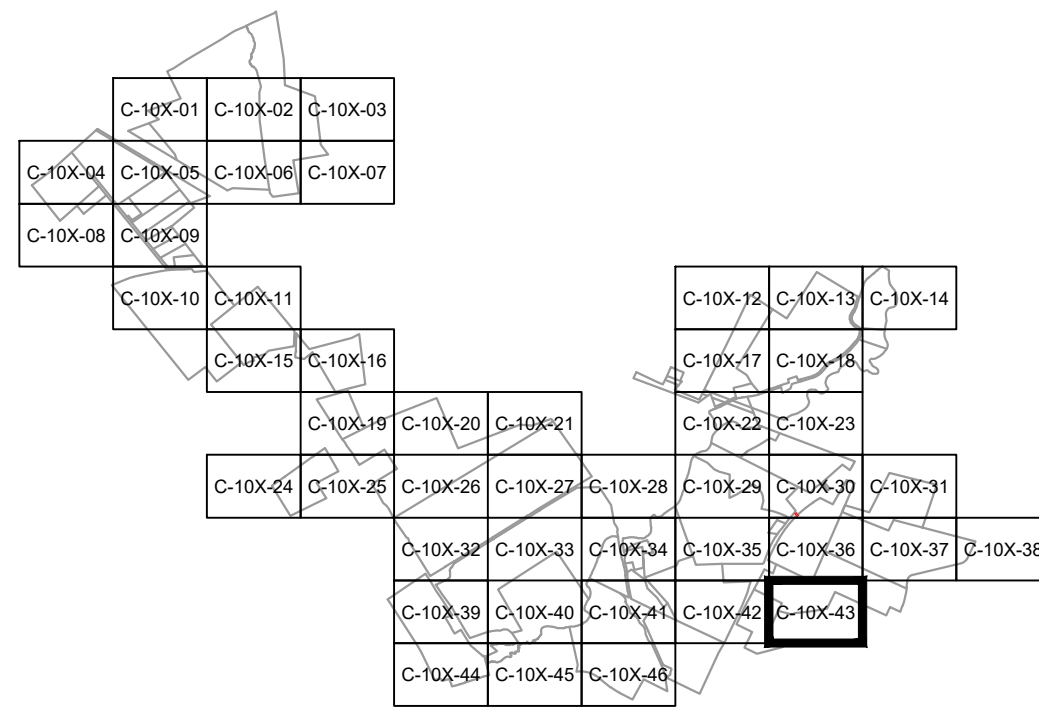

PRELIMINARY
NOT FOR CONSTRUCTION



REV	REFERENCE ITEMS
D	RE-ISSUED FOR 94-C DEFICIENCY SUPPLEMENT
C	REVISED PER ORES REVIEW COMMENTS
B	ISSUED FOR 94-C DEFICIENCY SUPPLEMENT
A	ISSUED FOR 94-C




249 Western Avenue
Augusta, ME 04330

PROJECT NO: 443269



REV	DESCRIPTION	DATE	DES	CHK	APP
D	RE-ISSUED FOR 94-C DEFICIENCY SUPPLEMENT	07/25/2024	CMW	PMM	PMM
C	REVISED PER ORES REVIEW COMMENTS	06/28/2024	CMW	PMM	PMM
B	ISSUED FOR 94-C DEFICIENCY SUPPLEMENT	05/31/2024	CMW	PMM	PMM
A	ISSUED FOR 94-C	01/15/2024	CMW	PMM	PMM



CMW DESIGNED		CMW DRAWN		PMM CHECKED		APPROVED	
-		REVIEW 1		01/15/2024 DATE		1" = 100' SCALE	
-		REVIEW 2		GLEN		NEW YORK	
MILL POINT SOLAR I PROJECT CONNECTGEN MONTGOMERY COUNTY LLC EXISTING CONDITIONS, DEMOLITION AND REMOVALS PLAN		MPS-C-101-43		REV. D			

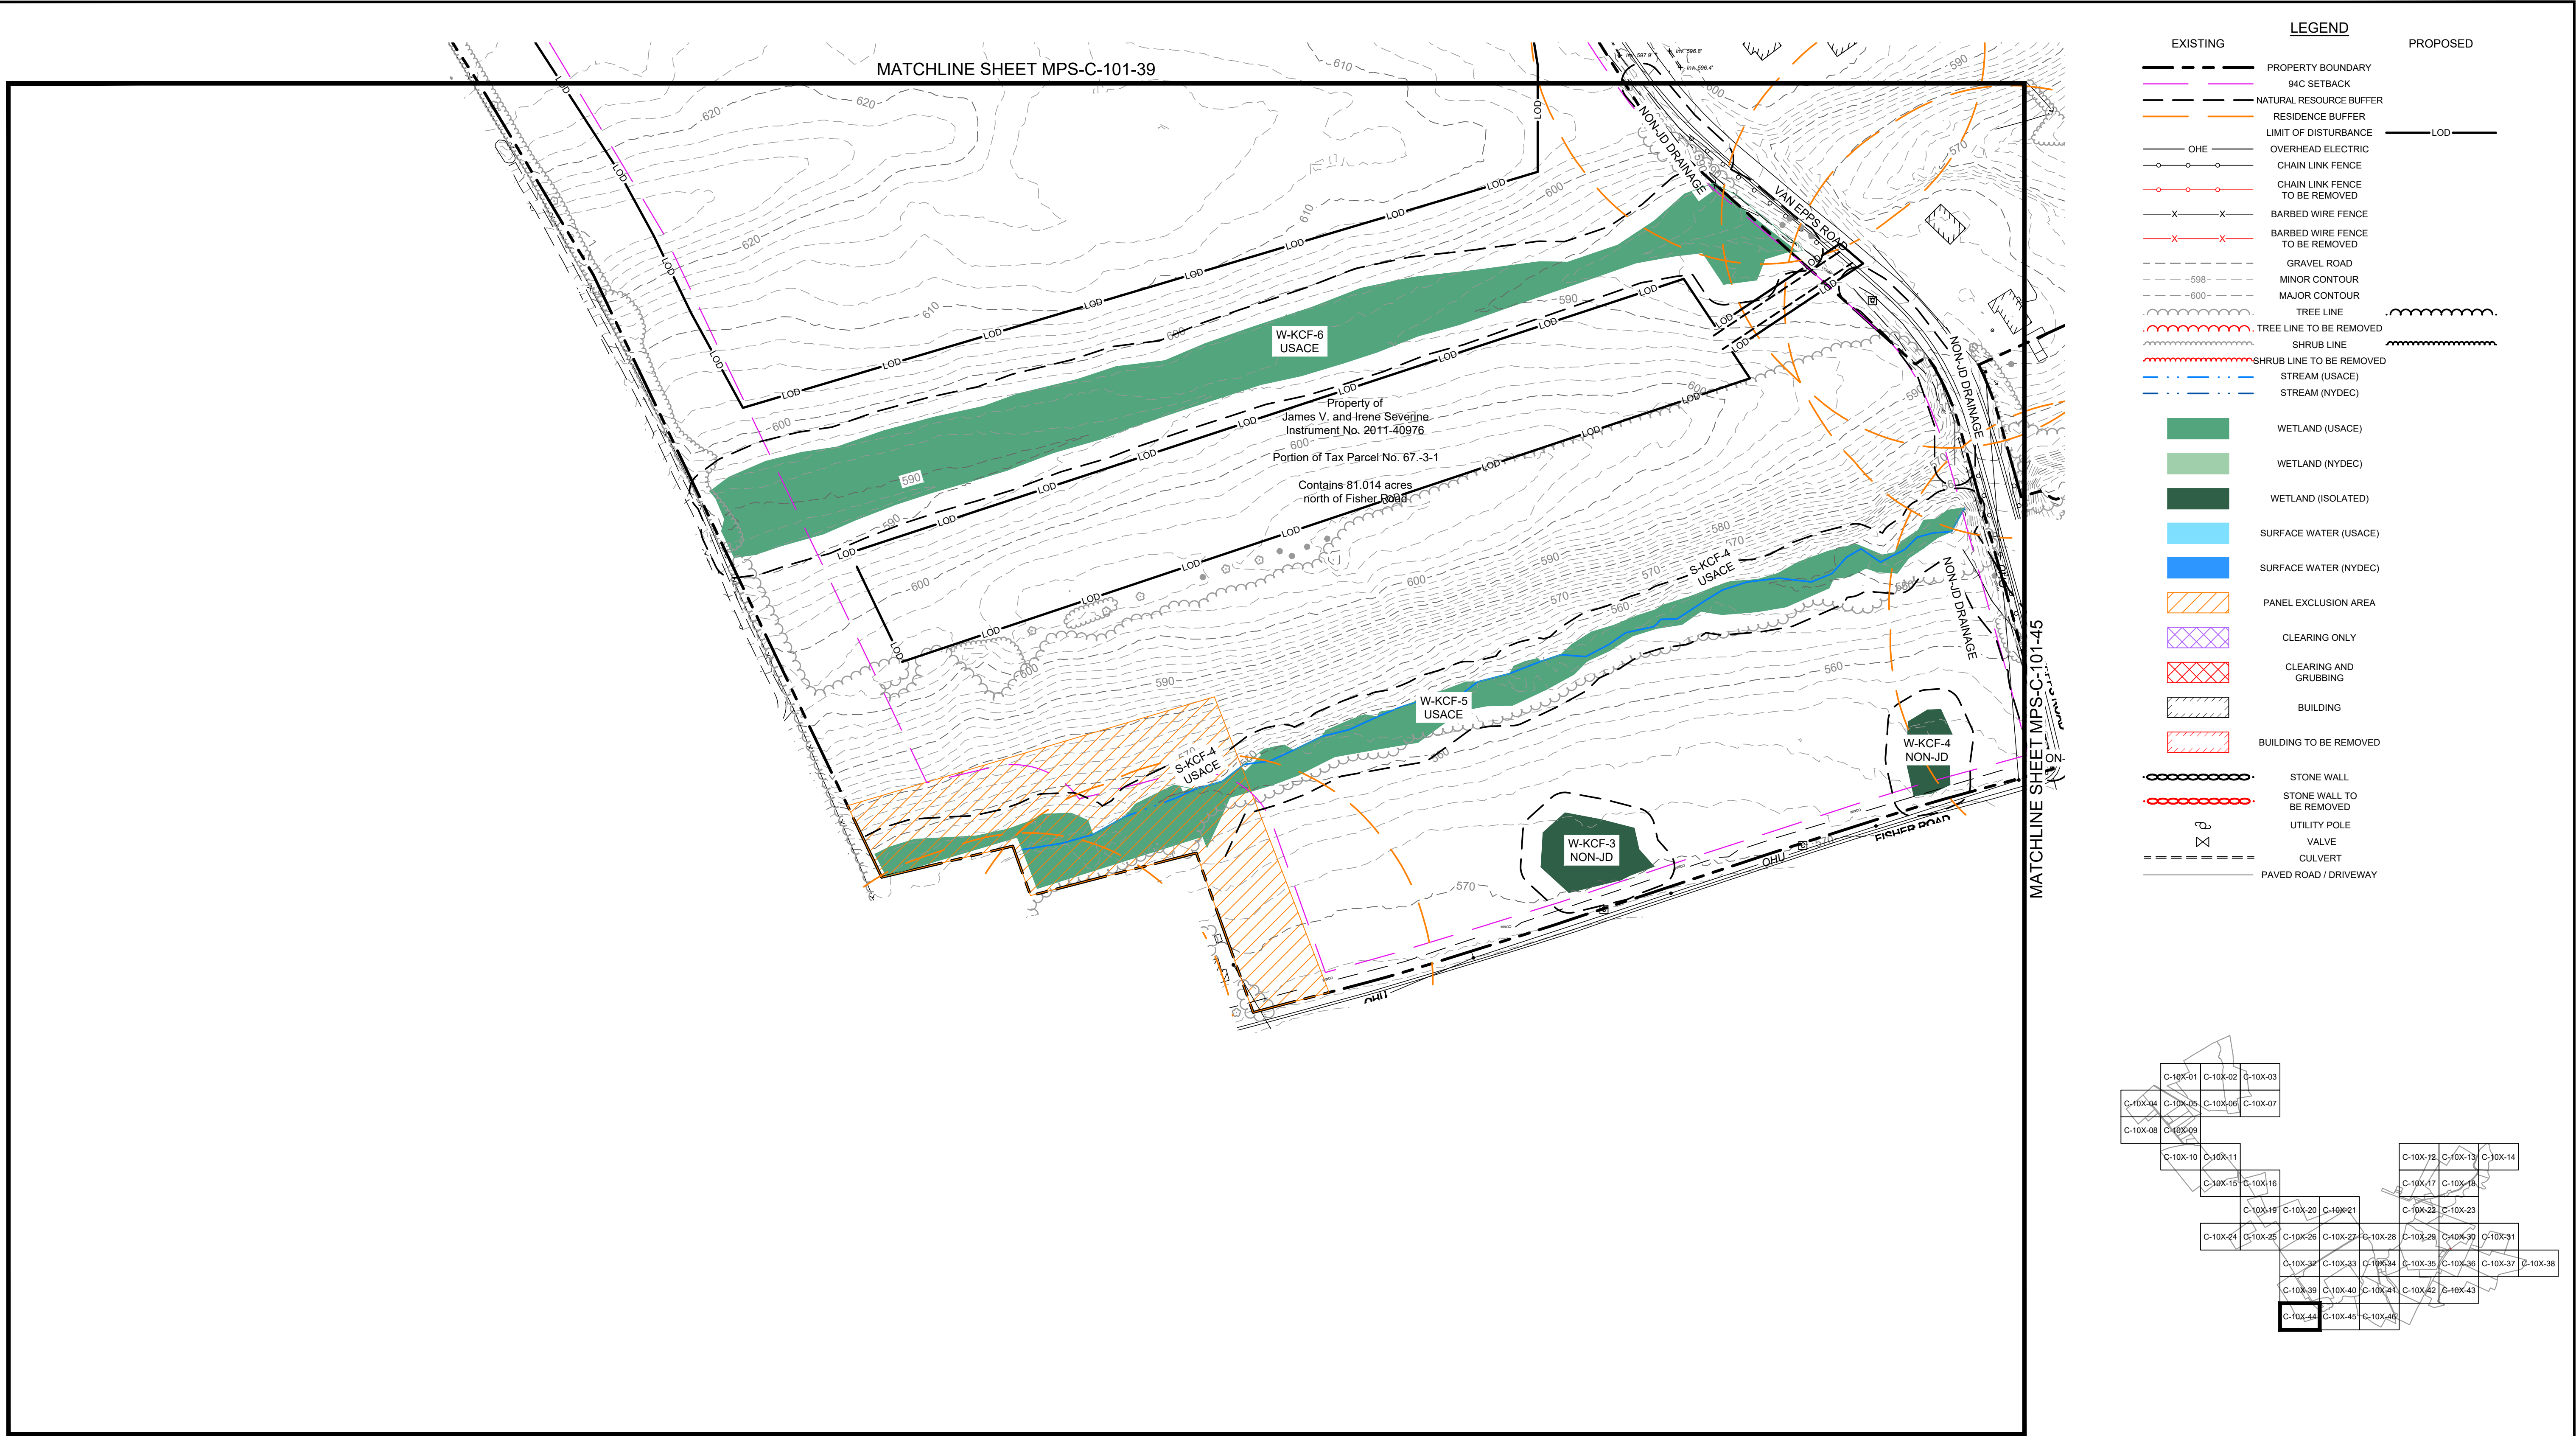

- LEGEND**
- | EXISTING | PROPOSED |
|----------|---------------------------------|
| --- | PROPERTY BOUNDARY |
| --- | 94C SETBACK |
| --- | NATURAL RESOURCE BUFFER |
| --- | RESIDENCE BUFFER |
| --- | LIMIT OF DISTURBANCE |
| --- | LOD |
| --- | OHE |
| --- | OVERHEAD ELECTRIC |
| --- | CHAIN LINK FENCE |
| --- | CHAIN LINK FENCE TO BE REMOVED |
| --- | BARBED WIRE FENCE |
| --- | BARBED WIRE FENCE TO BE REMOVED |
| --- | GRAVEL ROAD |
| --- | MINOR CONTOUR |
| --- | MAJOR CONTOUR |
| --- | TREE LINE |
| --- | TREE LINE TO BE REMOVED |
| --- | SHRUB LINE |
| --- | SHRUB LINE TO BE REMOVED |
| --- | STREAM (USACE) |
| --- | STREAM (NYDEC) |
| --- | WETLAND (USACE) |
| --- | WETLAND (NYDEC) |
| --- | WETLAND (ISOLATED) |
| --- | SURFACE WATER (USACE) |
| --- | SURFACE WATER (NYDEC) |
| --- | PANEL EXCLUSION AREA |
| --- | CLEARING ONLY |
| --- | CLEARING AND GRUBBING |
| --- | BUILDING |
| --- | BUILDING TO BE REMOVED |
| --- | STONE WALL |
| --- | STONE WALL TO BE REMOVED |
| --- | UTILITY POLE |
| --- | VALVE |
| --- | CULVERT |
| --- | PAVED ROAD / DRIVEWAY |

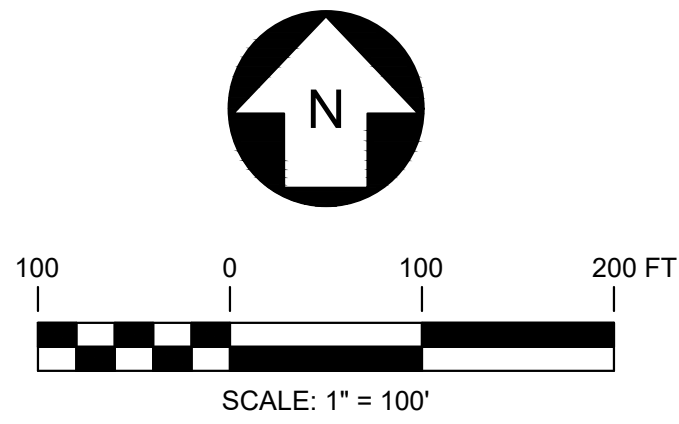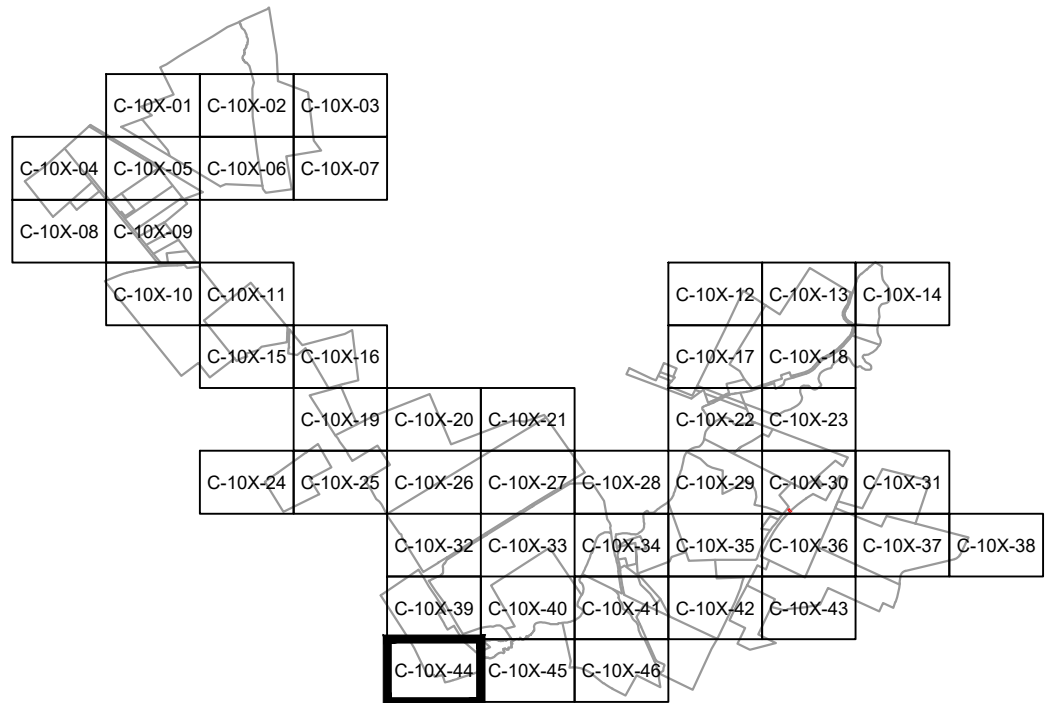

PRELIMINARY
NOT FOR CONSTRUCTION



REFERENCE ITEMS		REV	DESCRIPTION	DATE	DES	CHK	APP
		D	RE-ISSUED FOR 94-C DEFICIENCY SUPPLEMENT	07/25/2024	CMW	PMM	PMM
		C	REVISED PER ORES REVIEW COMMENTS	06/28/2024	CMW	PMM	PMM
		B	ISSUED FOR 94-C DEFICIENCY SUPPLEMENT	05/31/2024	CMW	PMM	PMM
		A	ISSUED FOR 94-C	01/15/2024	CMW	PMM	PMM




249 Western Avenue
Augusta, ME 04330

PROJECT NO: 443269





CMW DESIGNED
CMW DRAWN
PMM CHECKED
APPROVED
REVIEW 1
REVIEW 2

MILL POINT SOLAR I PROJECT CONNECTGEN MONTGOMERY COUNTY LLC EXISTING CONDITIONS, DEMOLITION AND REMOVALS PLAN			
GLEN	NEW YORK		
01/15/2024 DATE	TRC	MPS-C-101-44	REV. D

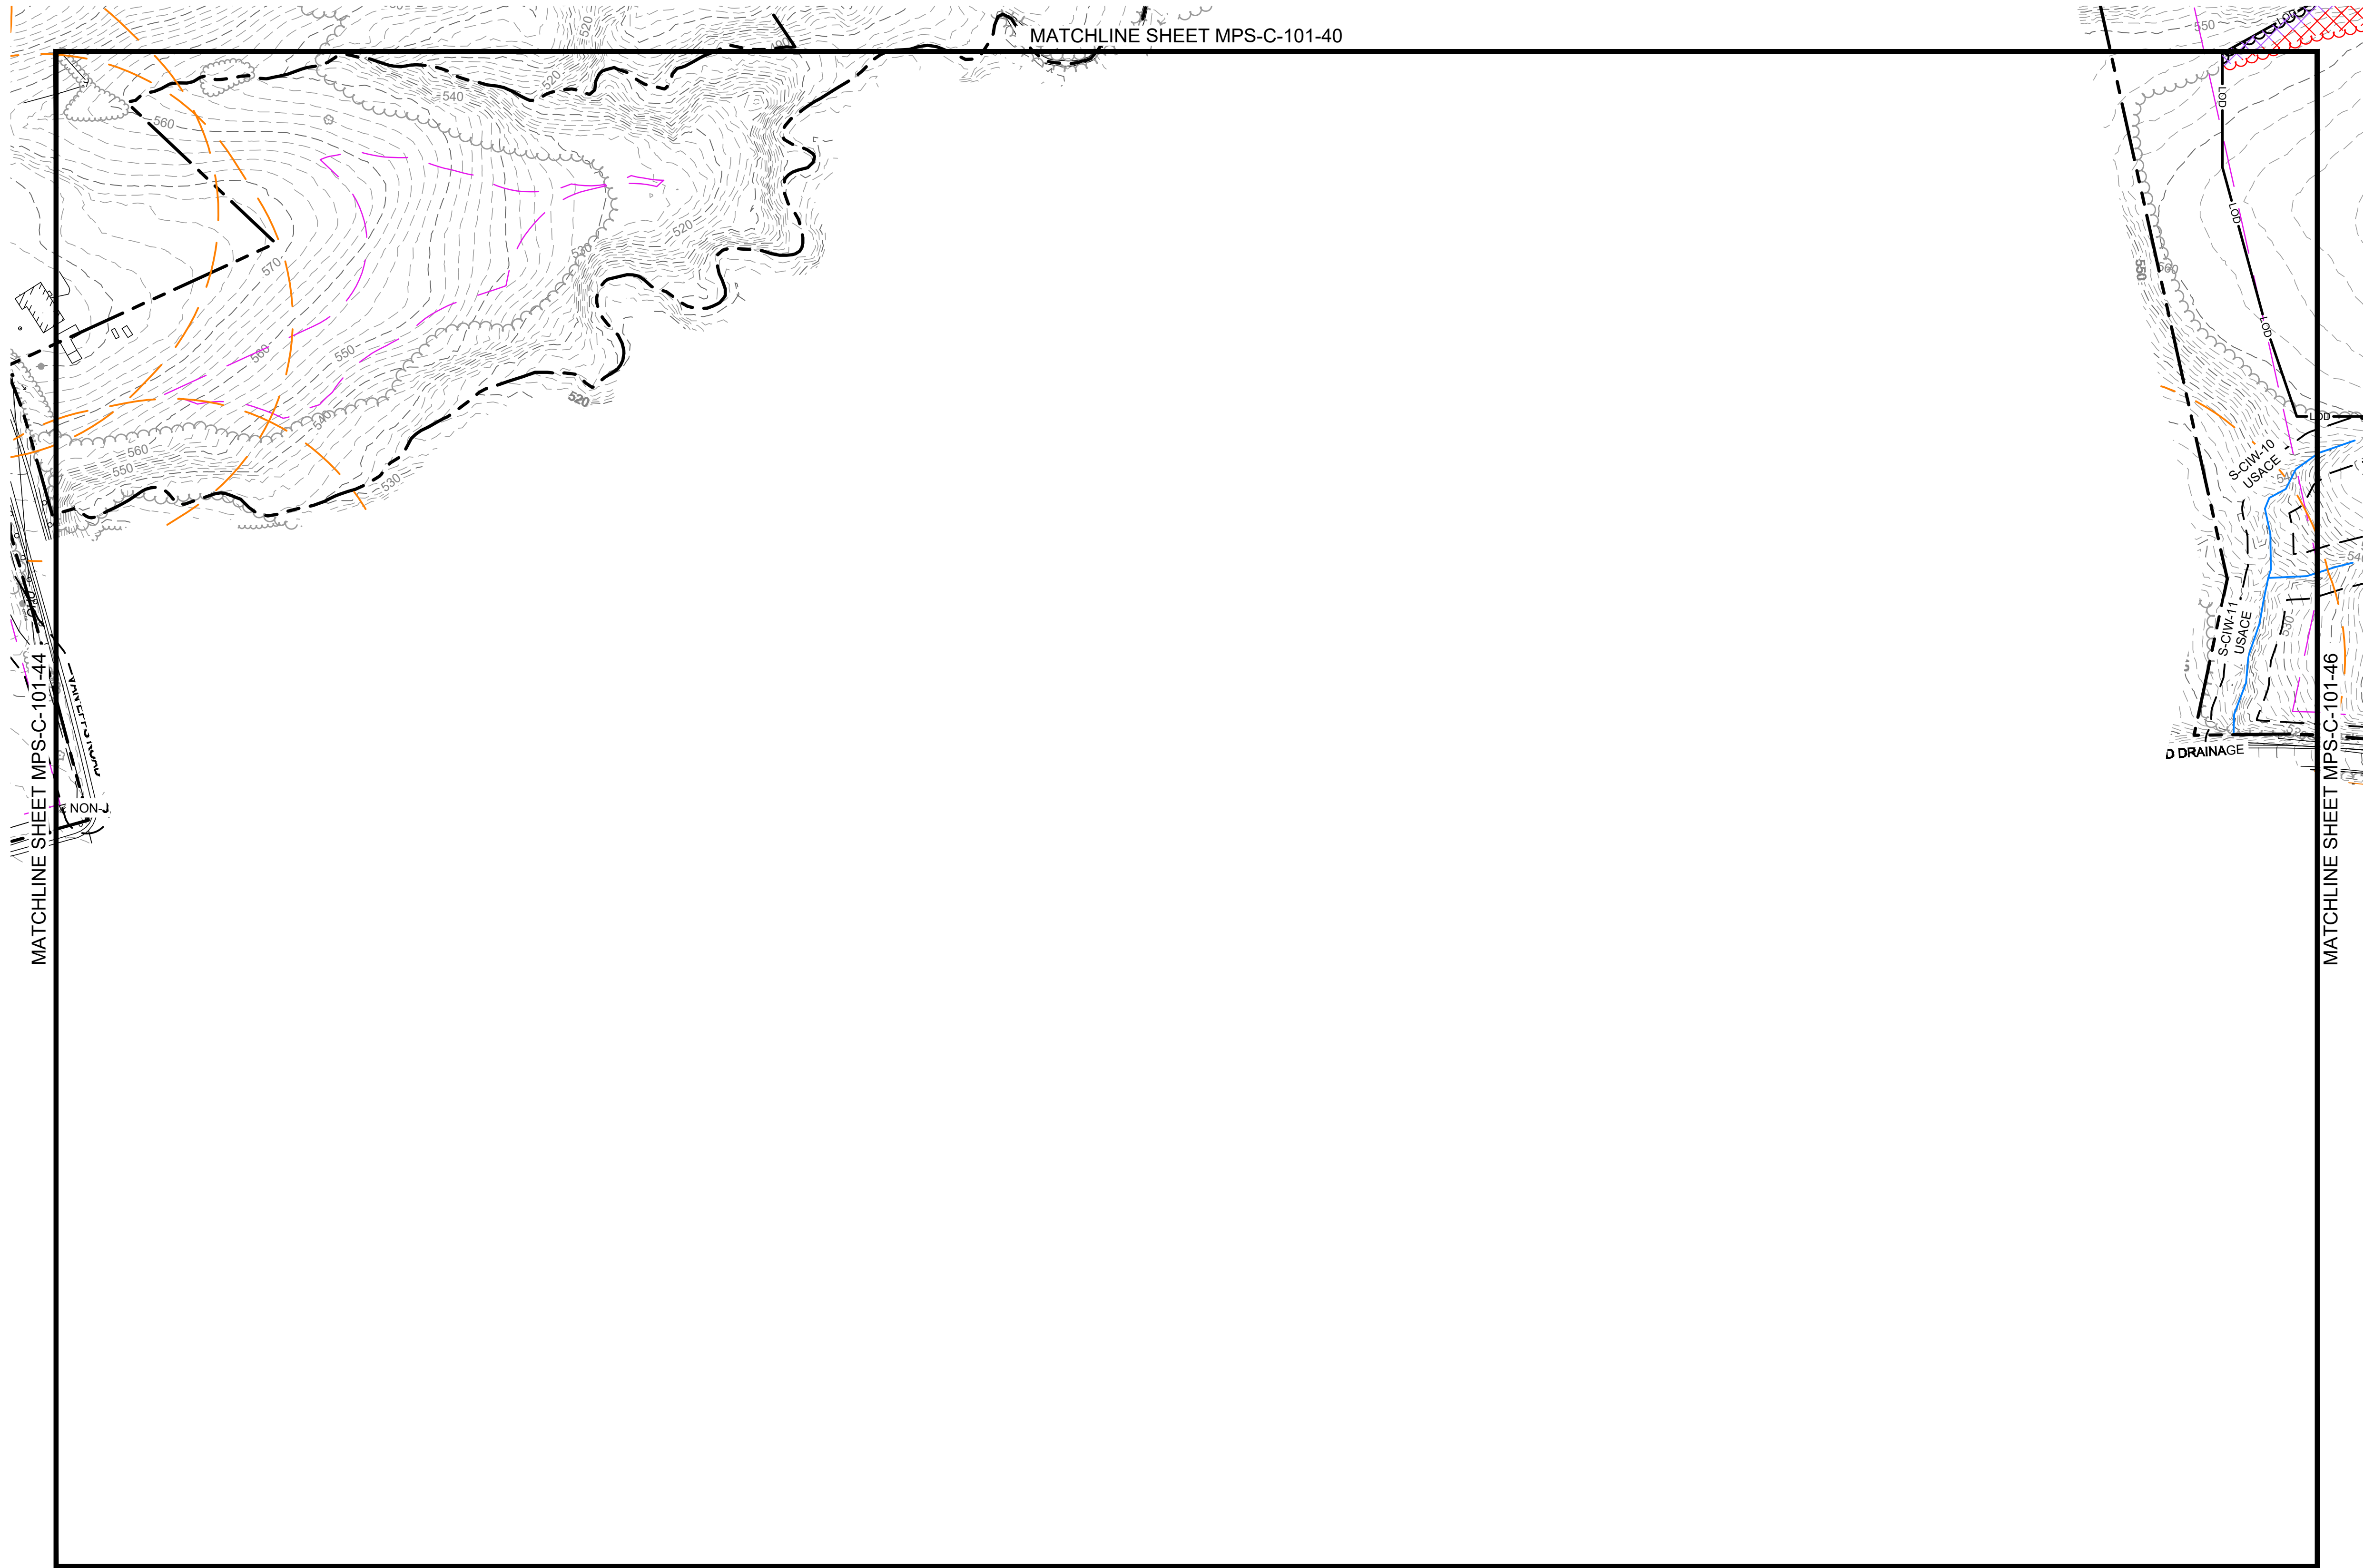

LEGEND	
EXISTING	PROPOSED
	PROPERTY BOUNDARY
	94C SETBACK
	NATURAL RESOURCE BUFFER
	RESIDENCE BUFFER
	LIMIT OF DISTURBANCE
	LOD
	OHE
	OVERHEAD ELECTRIC
	CHAIN LINK FENCE
	CHAIN LINK FENCE TO BE REMOVED
	BARBED WIRE FENCE
	BARBED WIRE FENCE TO BE REMOVED
	GRAVEL ROAD
	MINOR CONTOUR
	MAJOR CONTOUR
	TREE LINE
	TREE LINE TO BE REMOVED
	SHRUB LINE
	SHRUB LINE TO BE REMOVED
	STREAM (USACE)
	STREAM (NYDEC)
	WETLAND (USACE)
	WETLAND (NYDEC)
	WETLAND (ISOLATED)
	SURFACE WATER (USACE)
	SURFACE WATER (NYDEC)
	PANEL EXCLUSION AREA
	CLEARING ONLY
	CLEARING AND GRUBBING
	BUILDING
	BUILDING TO BE REMOVED
	STONE WALL
	STONE WALL TO BE REMOVED
	UTILITY POLE
	VALVE
	CULVERT
	PAVED ROAD / DRIVEWAY

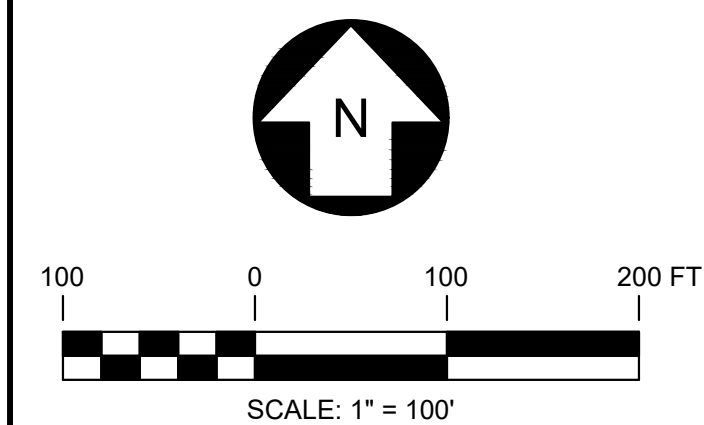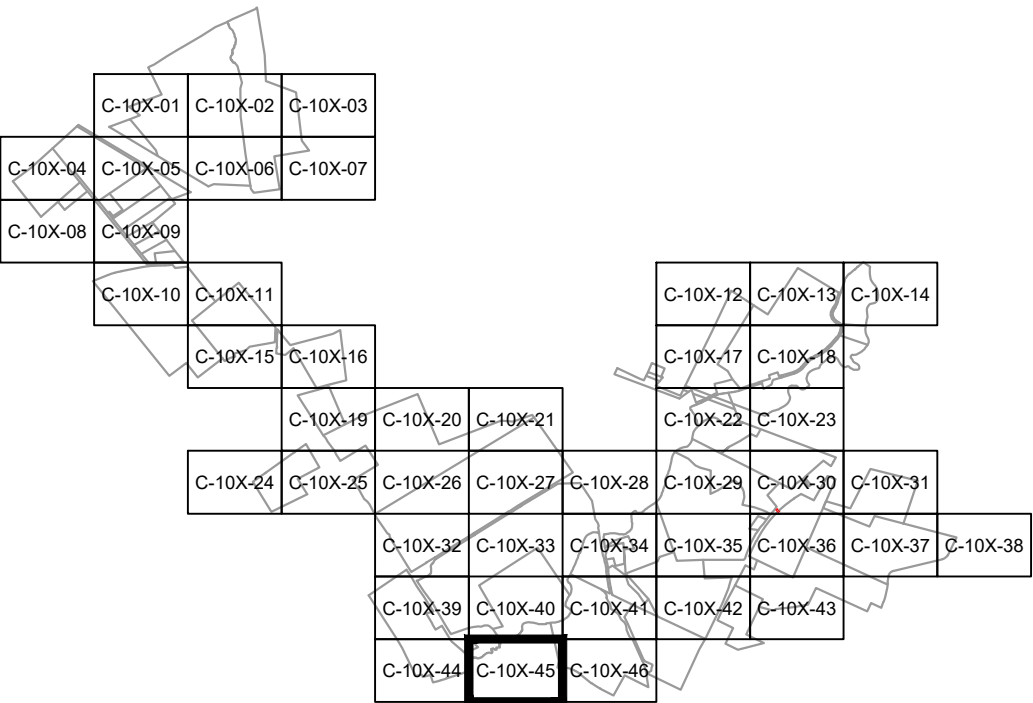

PRELIMINARY
NOT FOR CONSTRUCTION



REFERENCE ITEMS	




249 Western Avenue
 Augusta, ME 04330

PROJECT NO: 443269

REV	DESCRIPTION	DATE	DES	CHK	APP
D	RE-ISSUED FOR 94-C DEFICIENCY SUPPLEMENT	07/25/2024	CMW	PMM	PMM
C	REVISED PER ORES REVIEW COMMENTS	06/28/2024	CMW	PMM	PMM
B	ISSUED FOR 94-C DEFICIENCY SUPPLEMENT	05/31/2024	CMW	PMM	PMM
A	ISSUED FOR 94-C	01/15/2024	CMW	PMM	PMM



CMW DESIGNED	MILL POINT SOLAR I PROJECT CONNECTGEN MONTGOMERY COUNTY LLC EXISTING CONDITIONS, DEMOLITION AND REMOVALS PLAN		NEW YORK	
CMW DRAWN				
PMM CHECKED				
APPROVED				
REVIEW 1	01/15/2024 DATE		MPS-C-101-45	REV. D
REVIEW 2	1" = 100' SCALE			

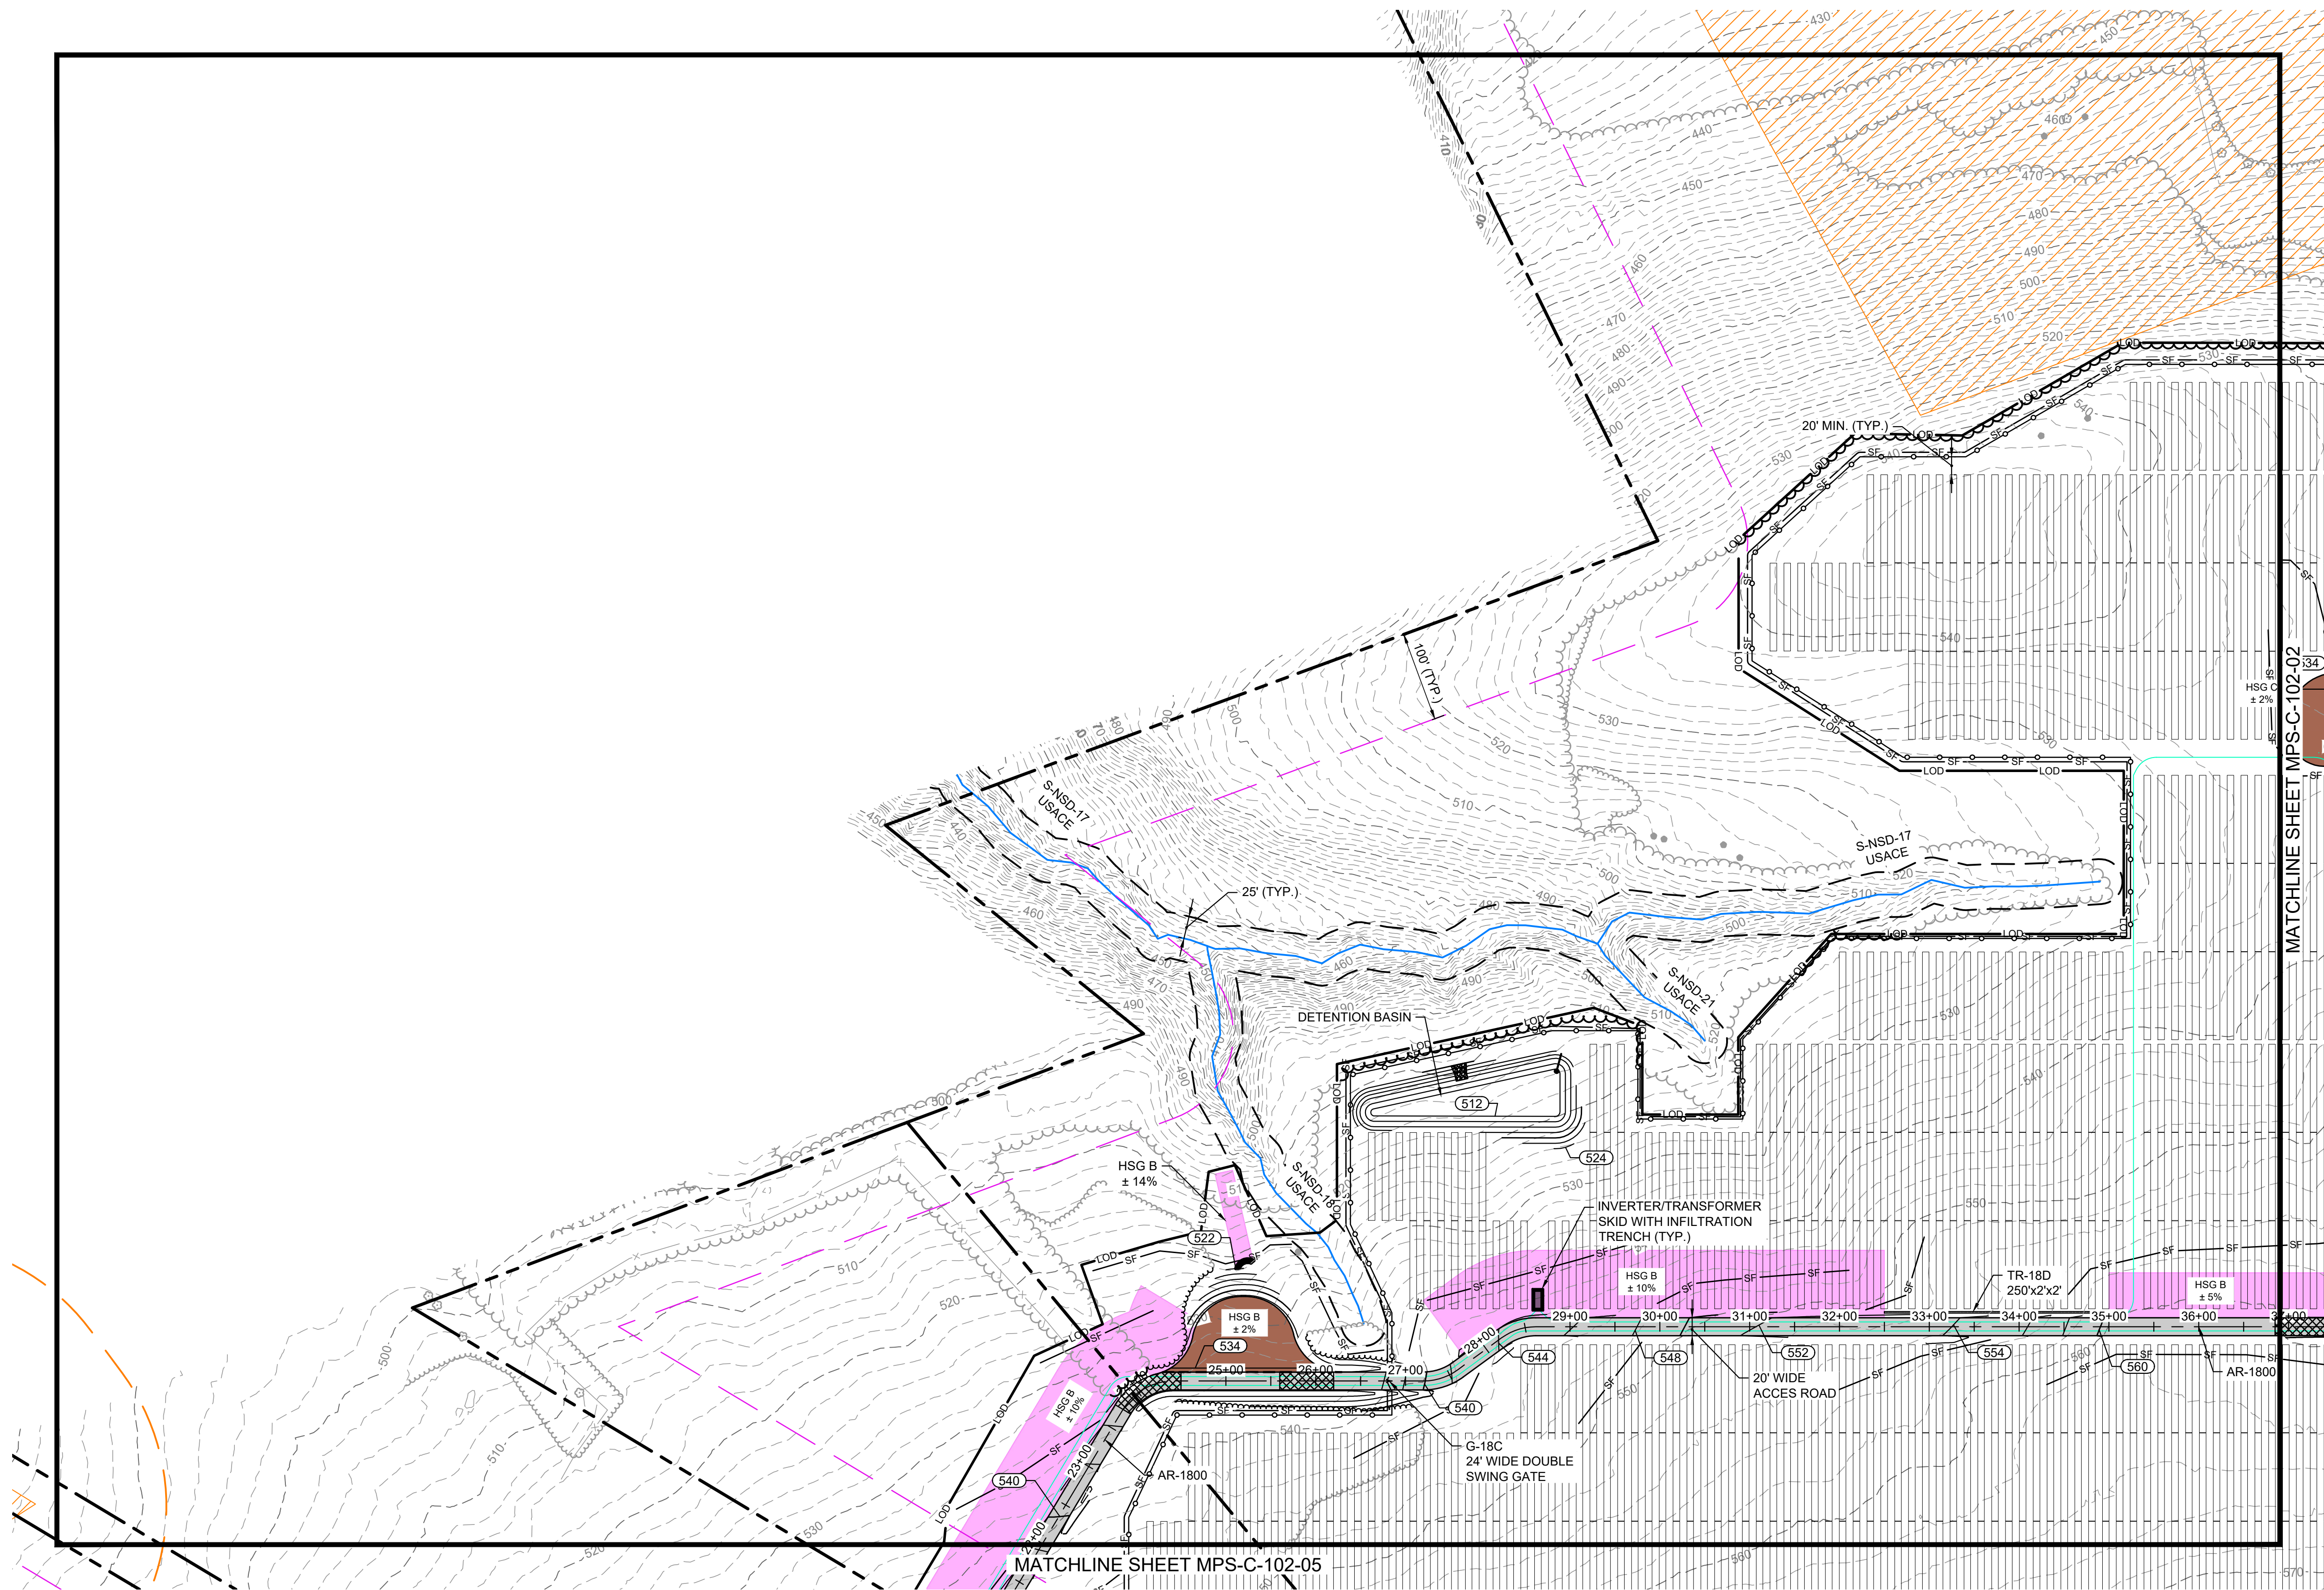



LEGEND

EXISTING

- PROPERTY BOUNDARY
- 94C SETBACK
- NATURAL RESOURCE BUFFER
- RESIDENCE BUFFER
- LIMIT OF DISTURBANCE
- SILT FENCE
- OVERHEAD UTILITY
- CHAIN LINK FENCE
- SECURITY FENCE
- BASELINE
- GRAVEL ACCESS ROAD
- STABILIZED PERVIOUS ACCESS ROAD
- STABILIZED CONSTRUCTION ENTRANCE
- VEGETATED FILTER STRIP
- REVEGETATED AREA
- PV ARRAY
- INVERTER / TRANSFORMER SKID
- MEDIUM VOLTAGE ROUTE
- MINOR CONTOUR
- MAJOR CONTOUR
- TREE LINE
- SHRUB LINE
- STREAM (USACE)
- STREAM (NYDEC)
- NON-JD DRAINAGE
- WETLAND (USACE)
- WETLAND (NYDEC)
- WETLAND (ISOLATED)
- SURFACE WATER (USACE)
- SURFACE WATER (NYDEC)
- PANEL EXCLUSION AREA
- LAYDOWN AREA
- BUILDING
- STONE WALL
- UTILITY POLE
- CULVERT
- PAVED ROAD
- DRIVEWAY
- LEVEL SPREADER
- FLOW DIFFUSER
- EMERGENCY SPILLWAY
- OUTLET CONTROL STRUCTURE
- BORE PIT LOCATION
- DIVERSION BERM
- INFILTRATION BASIN

PROPOSED

- LOD
- SF
- OHU
- STABILIZED CONSTRUCTION ENTRANCE
- VEGETATED FILTER STRIP
- REVEGETATED AREA
- PV ARRAY
- INVERTER / TRANSFORMER SKID
- MEDIUM VOLTAGE ROUTE
- MINOR CONTOUR
- MAJOR CONTOUR
- TREE LINE
- SHRUB LINE
- STREAM (USACE)
- STREAM (NYDEC)
- NON-JD DRAINAGE
- WETLAND (USACE)
- WETLAND (NYDEC)
- WETLAND (ISOLATED)
- SURFACE WATER (USACE)
- SURFACE WATER (NYDEC)
- PANEL EXCLUSION AREA
- LAYDOWN AREA
- BUILDING
- STONE WALL
- UTILITY POLE
- CULVERT
- PAVED ROAD
- DRIVEWAY
- LEVEL SPREADER
- FLOW DIFFUSER
- EMERGENCY SPILLWAY
- OUTLET CONTROL STRUCTURE
- BORE PIT LOCATION
- DIVERSION BERM
- INFILTRATION BASIN

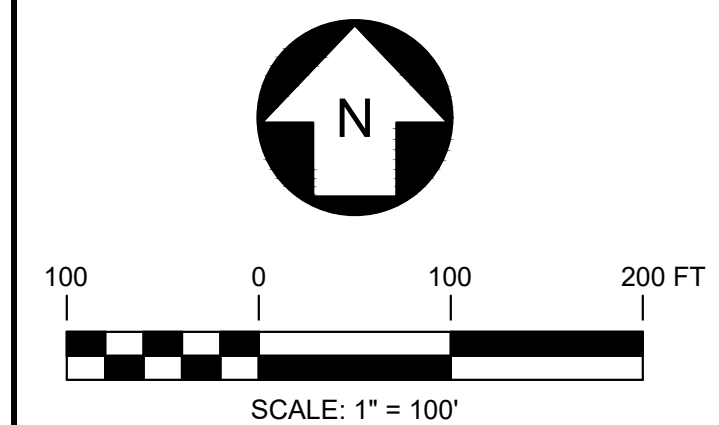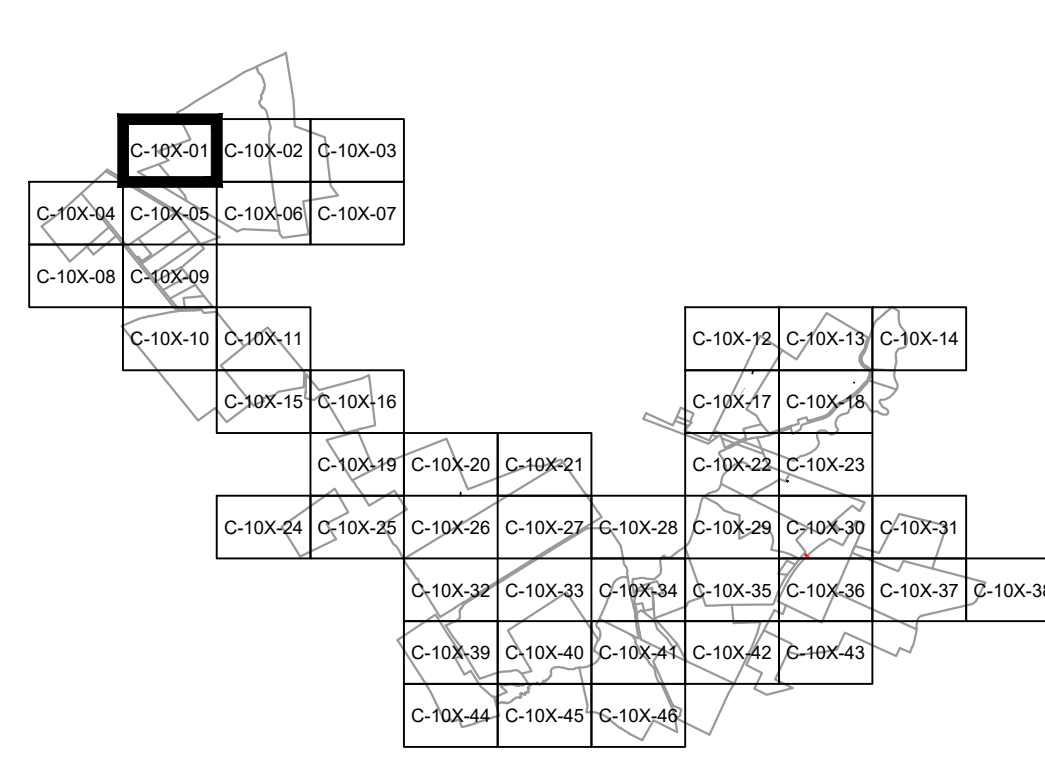


PRELIMINARY
NOT FOR CONSTRUCTION

REFERENCE ITEMS						
REV	DESCRIPTION	DATE	DES	CHK	APP	
D	RE-ISSUED FOR 94-C DEFICIENCY SUPPLEMENT	07/25/2024	CMW	PMM	PMM	
C	REVISED PER ORES REVIEW COMMENTS	06/28/2024	CMW	PMM	PMM	
B	ISSUED FOR 94-C DEFICIENCY SUPPLEMENT	05/31/2024	CMW	PMM	PMM	
A	ISSUED FOR 94-C	01/15/2024	CMW	PMM	PMM	



CMW DESIGNED	MILL POINT SOLAR I PROJECT CONNECTGEN MONTGOMERY COUNTY LLC SITE AND GRADING PLAN	GLEN	NEW YORK	
CMW DRAWN				
PMM CHECKED				
APPROVED				
REVIEW 1	01/15/2024 DATE	TRC	MPS-C-102-01	REV. D
REVIEW 2	1" = 100' SCALE			

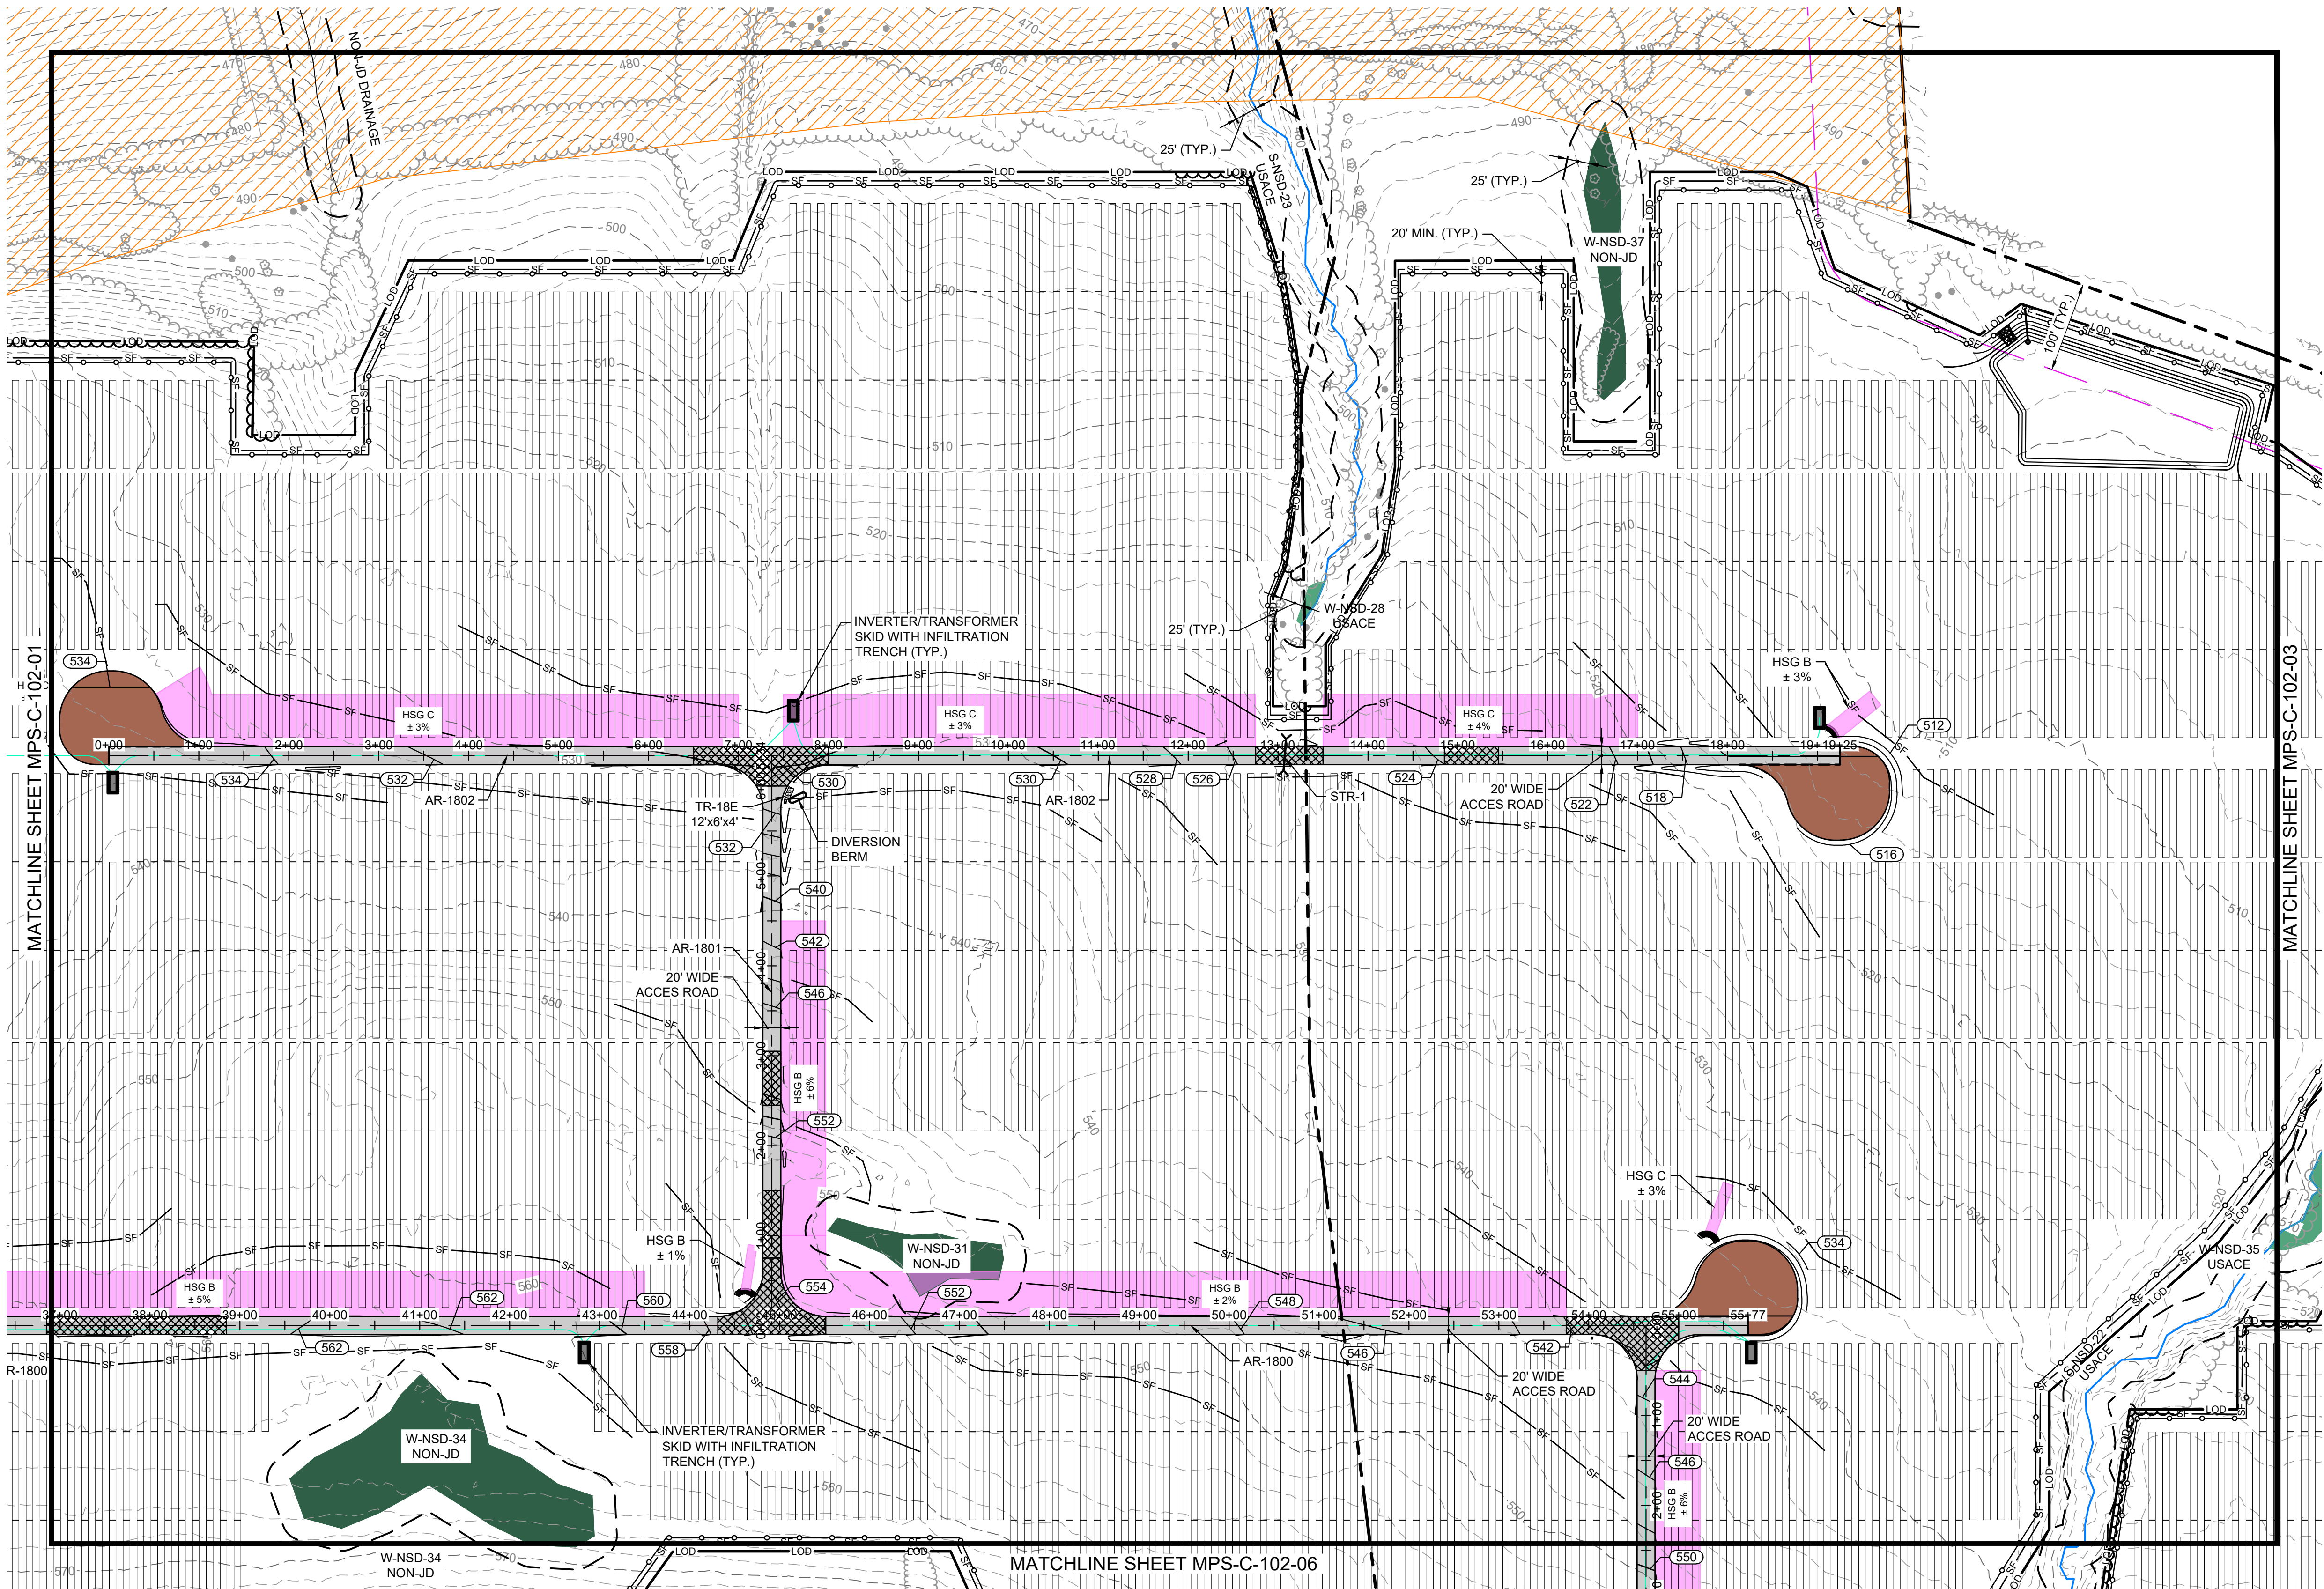

EXISTING

PROPOSED

PROPERTY BOUNDARY

94C SETBACK

NATURAL RESOURCE BUFFER

RESIDENCE BUFFER

LIMIT OF DISTURBANCE

SILT FENCE

OVERHEAD UTILITY

CHAIN LINK FENCE

SECURITY FENCE

BASELINE

GRAVEL ACCESS ROAD

STABILIZED PERVIOUS ACCESS ROAD

STABILIZED CONSTRUCTION ENTRANCE

VEGETATED FILTER STRIP

REVEGETATED AREA

PV ARRAY

INVERTER / TRANSFORMER SKID

MEDIUM VOLTAGE ROUTE

MINOR CONTOUR

MAJOR CONTOUR

TREE LINE

SHRUB LINE

STREAM (USACE)

STREAM (NYDEC)

NON-JD DRAINAGE

WETLAND (USACE)

WETLAND (NYDEC)

WETLAND (ISOLATED)

SURFACE WATER (USACE)

SURFACE WATER (NYDEC)

PANEL EXCLUSION AREA

LAYDOWN AREA

BUILDING

STONE WALL

UTILITY POLE

CULVERT

PAVED ROAD

DRIVEWAY

LEVEL SPREADER

FLOW DIFFUSER

EMERGENCY SPILLWAY

OUTLET CONTROL STRUCTURE

BORE PIT LOCATION

DIVERSION BERM

INFILTRATION BASIN

LOD

SF

OHU

STABILIZED PERVIOUS ACCESS ROAD

STABILIZED CONSTRUCTION ENTRANCE

VEGETATED FILTER STRIP

REVEGETATED AREA

PV ARRAY

INVERTER / TRANSFORMER SKID

MEDIUM VOLTAGE ROUTE

MINOR CONTOUR

MAJOR CONTOUR

TREE LINE

SHRUB LINE

STREAM (USACE)

STREAM (NYDEC)

NON-JD DRAINAGE

WETLAND (USACE)

WETLAND (NYDEC)

WETLAND (ISOLATED)

SURFACE WATER (USACE)

SURFACE WATER (NYDEC)

PANEL EXCLUSION AREA

LAYDOWN AREA

BUILDING

STONE WALL

UTILITY POLE

CULVERT

PAVED ROAD

DRIVEWAY

LEVEL SPREADER

FLOW DIFFUSER



EMERGENCY SPILLWAY

OUTLET CONTROL STRUCTURE

BORE PIT LOCATION

DIVERSION BERM

INFILTRATION BASIN

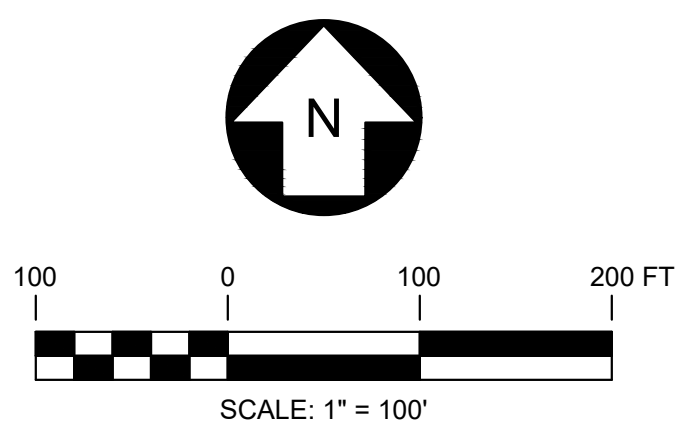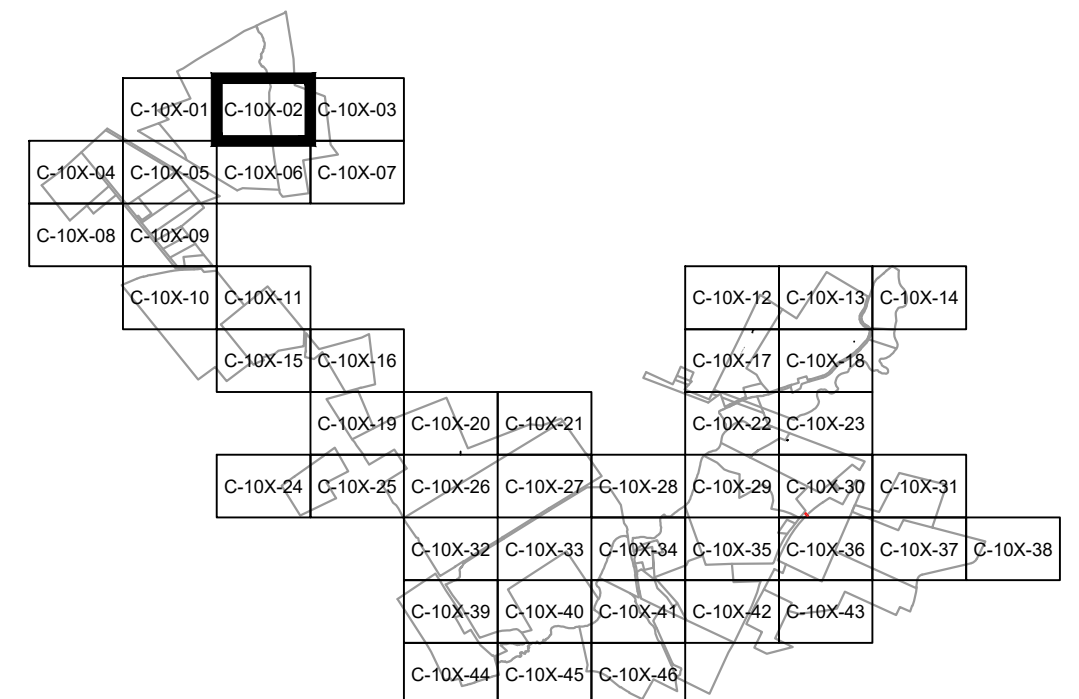

PRELIMINARY
NOT FOR CONSTRUCTION



REFERENCE ITEMS		REV	DESCRIPTION	DATE	DES	CHK	APP
		D	RE-ISSUED FOR 94-C DEFICIENCY SUPPLEMENT	07/25/2024	CMW	PMM	PMM
		C	REVISED PER ORES REVIEW COMMENTS	06/28/2024	CMW	PMM	PMM
		B	ISSUED FOR 94-C DEFICIENCY SUPPLEMENT	05/31/2024	CMW	PMM	PMM
		A	ISSUED FOR 94-C	01/15/2024	CMW	PMM	PMM



249 Western Avenue
Augusta, ME 04330

PROJECT NO: 443269



CMW DESIGNED
CMW DRAWN
PMM CHECKED
APPROVED
REVIEW 1
REVIEW 2

MILL POINT SOLAR I PROJECT
CONNECTGEN MONTGOMERY COUNTY LLC
SITE AND GRADING PLAN

GLEN


NEW YORK

01/15/2024
DATE
1" = 100'
SCALE





MPS-C-102-02

REV.
D

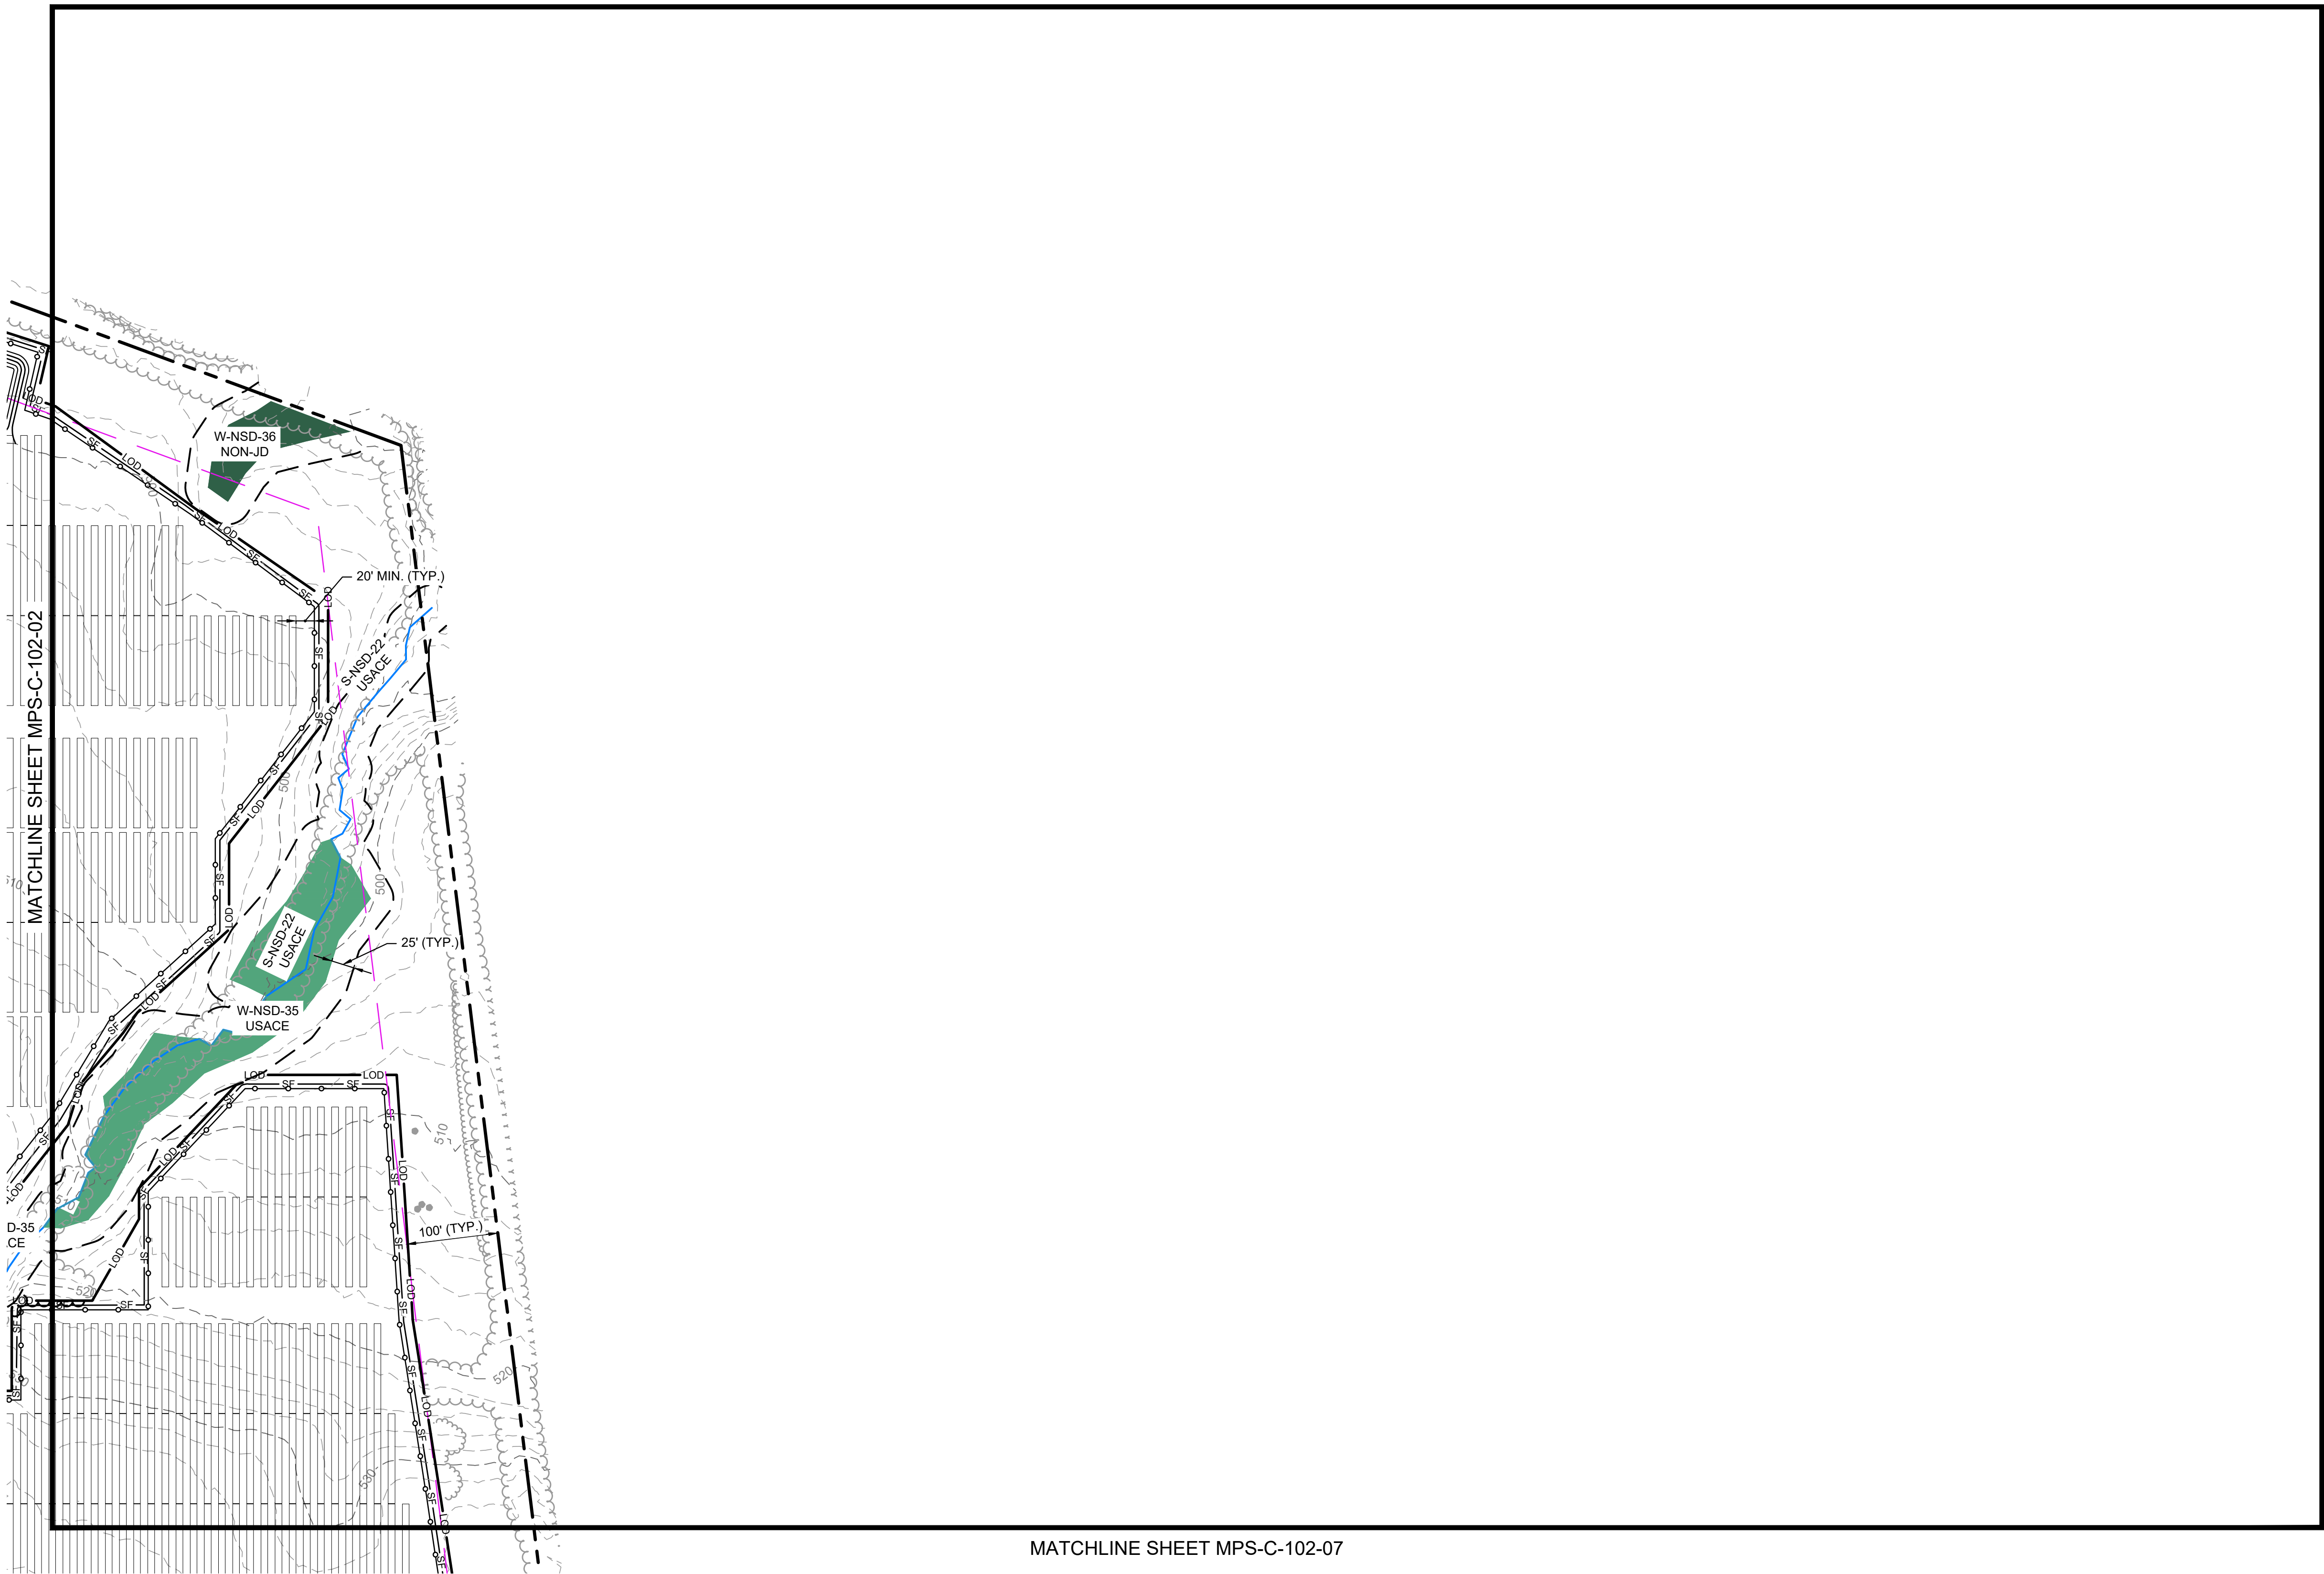

LEGEND	
EXISTING	PROPOSED
94C SETBACK	PROPERTY BOUNDARY
NATURAL RESOURCE BUFFER	RESIDENCE BUFFER
LIMIT OF DISTURBANCE	SILT FENCE
OVERHEAD UTILITY	SECURITY FENCE
CHAIN LINK FENCE	BASELINE
GRAVEL ACCESS ROAD	STABILIZED PERVIOUS ACCESS ROAD
STABILIZED CONSTRUCTION ENTRANCE	VEGETATED FILTER STRIP
REVEGETATED AREA	PV ARRAY
INVERTER / TRANSFORMER SKID	MEDIUM VOLTAGE ROUTE
MINOR CONTOUR	MAJOR CONTOUR
TREE LINE	SHRUB LINE
STREAM (USACE)	STREAM (NYDEC)
NON-JD DRAINAGE	WETLAND (USACE)
WETLAND (NYDEC)	WETLAND (ISOLATED)
SURFACE WATER (USACE)	SURFACE WATER (NYDEC)
PANEL EXCLUSION AREA	LAYDOWN AREA
BUILDING	STONE WALL
UTILITY POLE	CULVERT
PAVED ROAD	DRIVEWAY
LEVEL SPREADER	FLOW DIFFUSER
EMERGENCY SPILLWAY	OUTLET CONTROL STRUCTURE
BORE PIT LOCATION	DIVERSION BERM
INFILTRATION BASIN	

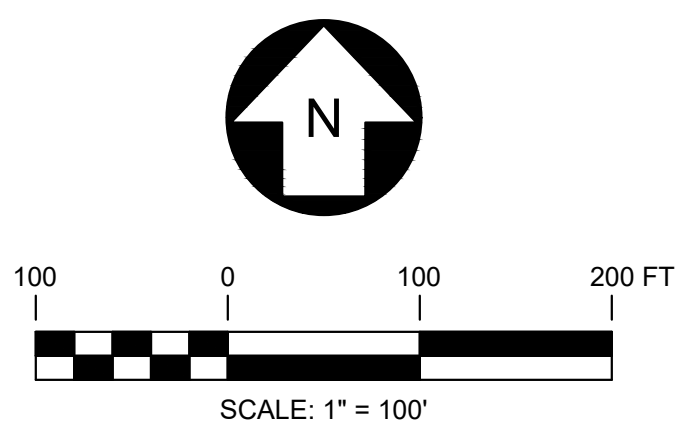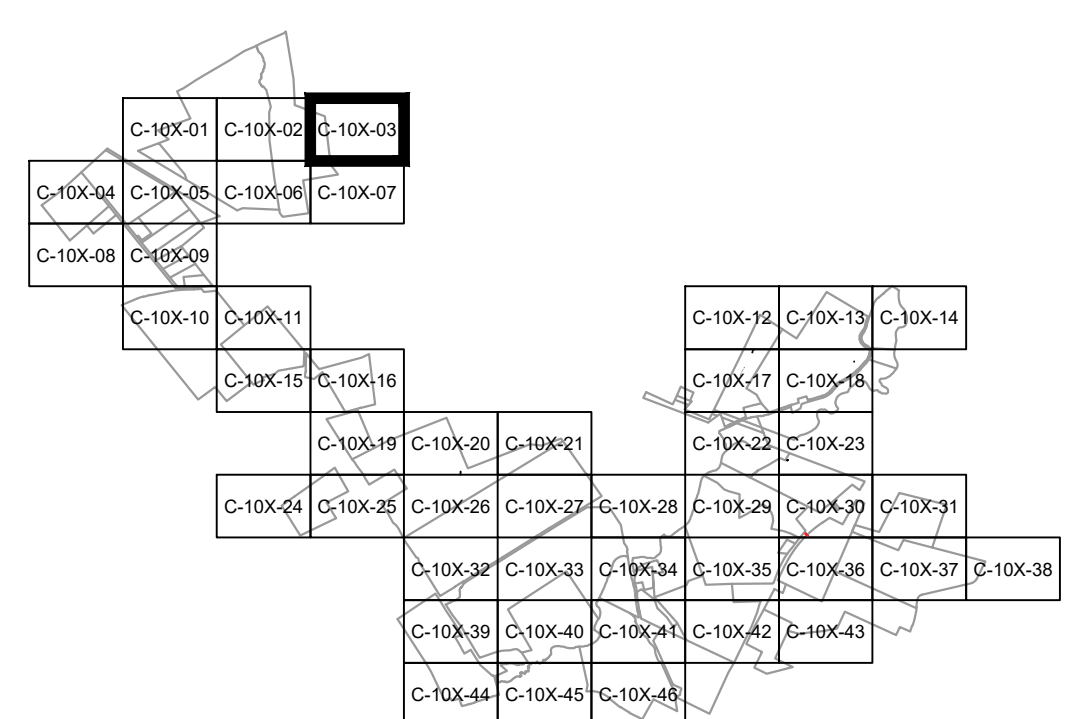

PRELIMINARY
NOT FOR CONSTRUCTION



REFERENCE ITEMS						
REV	DESCRIPTION	DATE	DES	CHK	APP	
D	RE-ISSUED FOR 94-C DEFICIENCY SUPPLEMENT	07/25/2024	CMW	PMM	PMM	
C	REVISED PER ORES REVIEW COMMENTS	06/28/2024	CMW	PMM	PMM	
B	ISSUED FOR 94-C DEFICIENCY SUPPLEMENT	05/31/2024	CMW	PMM	PMM	
A	ISSUED FOR 94-C	01/15/2024	CMW	PMM	PMM	



249 Western Avenue
Augusta, ME 04330

PROJECT NO: 443269



CMW
DESIGNED

CMW
DRAWN

PMM
CHECKED

APPROVED

MILL POINT SOLAR I PROJECT
CONNECTGEN MONTGOMERY COUNTY LLC
SITE AND GRADING PLAN


GLENNEW YORK

01/15/2024
DATE

1" = 100'
SCALE



MPS-C-102-03

REV.
D

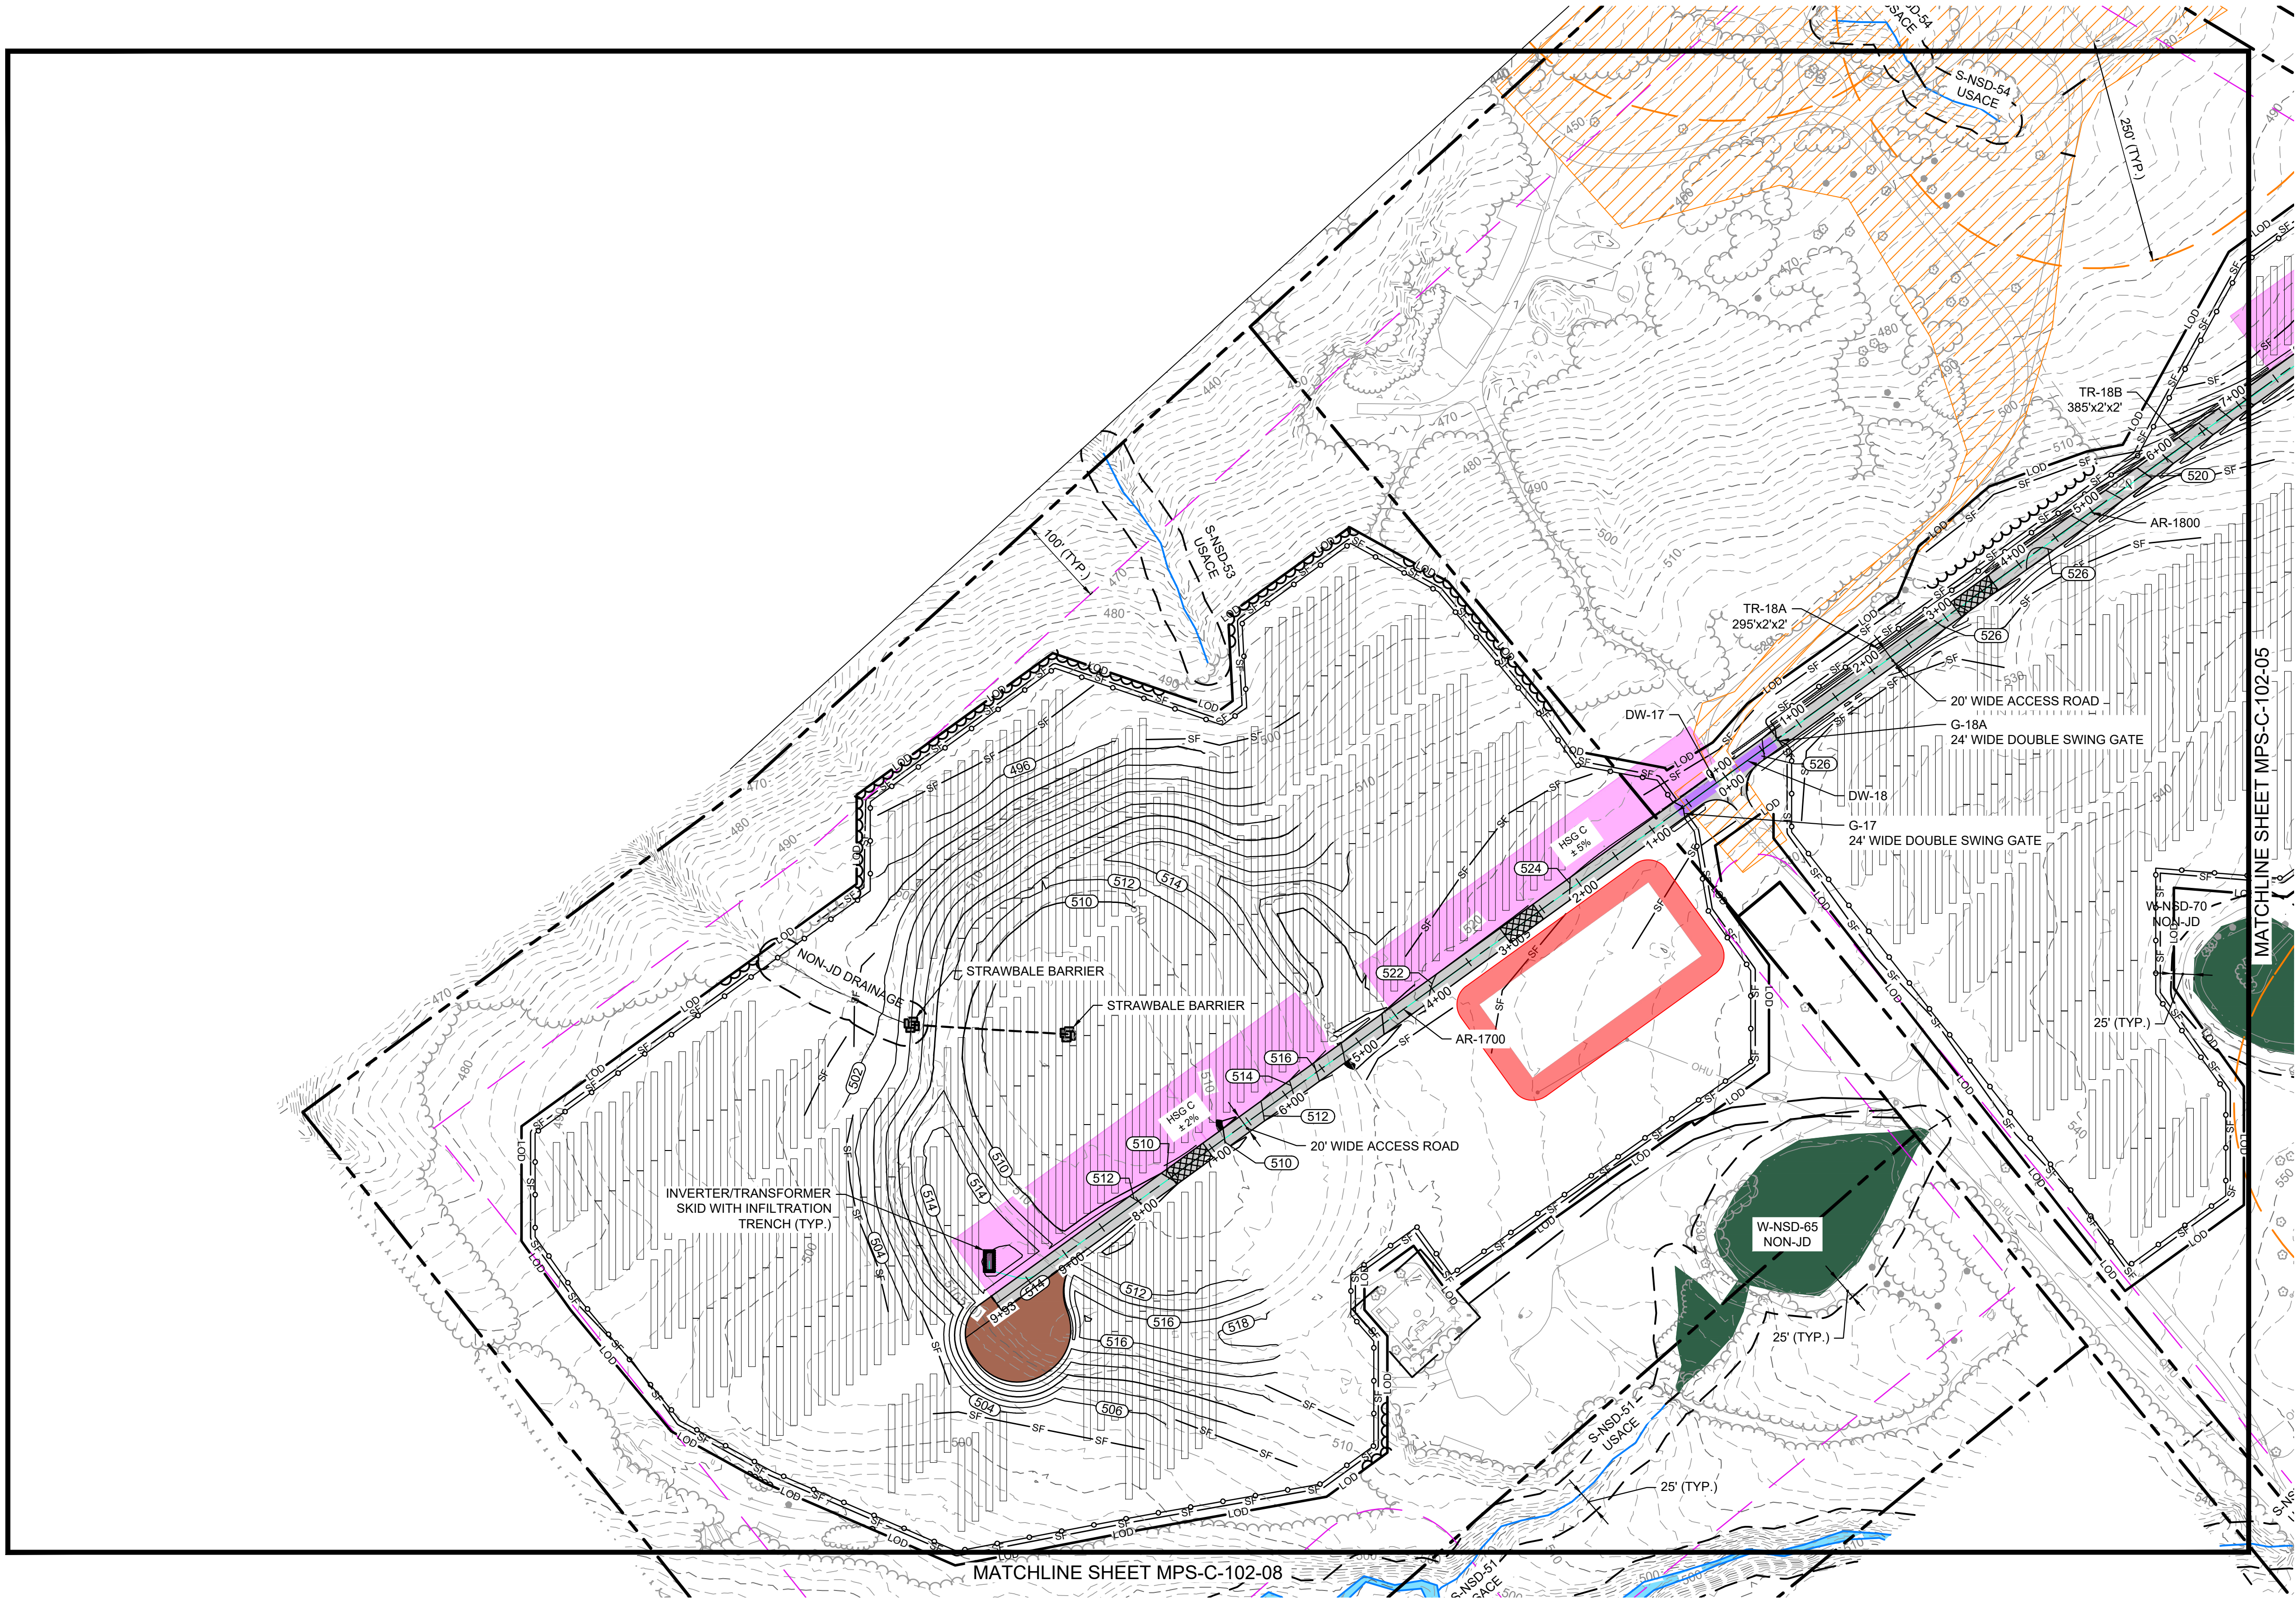

LEGEND

EXISTING	PROPOSED
---	PROPERTY BOUNDARY
---	94C SETBACK
---	NATURAL RESOURCE BUFFER
---	RESIDENCE BUFFER
---	LIMIT OF DISTURBANCE
---	SILT FENCE
---	OVERHEAD UTILITY
---	CHAIN LINK FENCE
---	SECURITY FENCE
---	BASELINE
---	GRAVEL ACCESS ROAD
---	STABILIZED PERVIOUS ACCESS ROAD
---	STABILIZED CONSTRUCTION ENTRANCE
---	VEGETATED FILTER STRIP
---	REVEGETATED AREA
---	PV ARRAY
---	INVERTER / TRANSFORMER SKID
---	MEDIUM VOLTAGE ROUTE
---	MINOR CONTOUR
---	MAJOR CONTOUR
---	TREE LINE
---	SHRUB LINE
---	STREAM (USACE)
---	STREAM (NYDEC)
---	NON-JD DRAINAGE
---	WETLAND (USACE)
---	WETLAND (NYDEC)
---	WETLAND (ISOLATED)
---	SURFACE WATER (USACE)
---	SURFACE WATER (NYDEC)
---	PANEL EXCLUSION AREA
---	LAYDOWN AREA
---	BUILDING
---	STONE WALL
---	UTILITY POLE
---	CULVERT
---	PAVED ROAD
---	DRIVEWAY
---	LEVEL SPREADER
---	FLOW DIFFUSER
---	EMERGENCY SPILLWAY
---	OUTLET CONTROL STRUCTURE
---	BORE PIT LOCATION
---	DIVERSION BERM
---	INFILTRATION BASIN

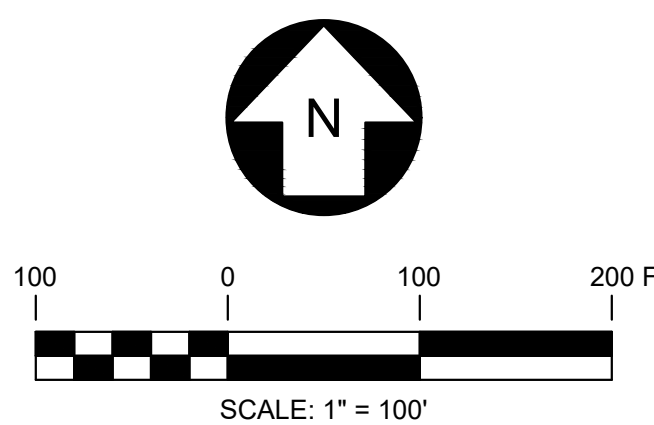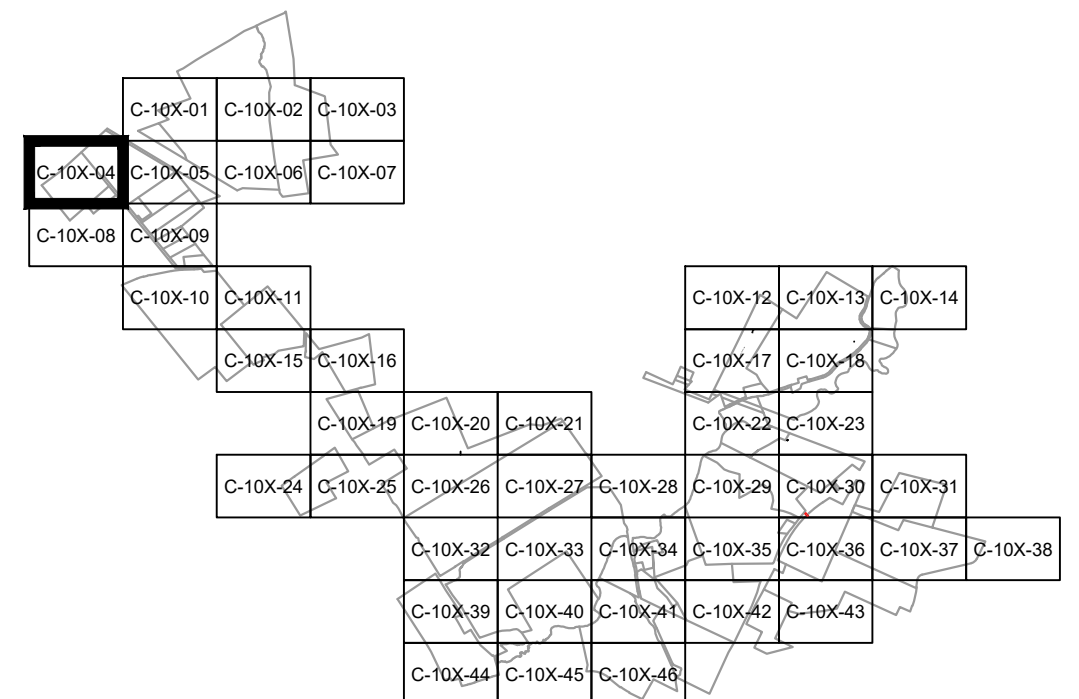

PRELIMINARY
NOT FOR CONSTRUCTION



REFERENCE ITEMS		REV	DESCRIPTION	DATE	DES	CHK	APP
		D	RE-ISSUED FOR 94-C DEFICIENCY SUPPLEMENT	07/25/2024	CMW	PMM	PMM
		C	REVISED PER ORES REVIEW COMMENTS	06/28/2024	CMW	PMM	PMM
		B	ISSUED FOR 94-C DEFICIENCY SUPPLEMENT	05/31/2024	CMW	PMM	PMM
		A	ISSUED FOR 94-C	01/15/2024	CMW	PMM	PMM



249 Western Avenue
Augusta, ME 04330


PROJECT NO: 443269



CMW DESIGNED
CMW DRAWN
PMM CHECKED
APPROVED
REVIEW 1
REVIEW 2

MILL POINT SOLAR I PROJECT
CONNECTGEN MONTGOMERY COUNTY LLC
SITE AND GRADING PLAN

GLEN	NEW YORK
01/15/2024 DATE	1" = 100' SCALE
TRC	MPS-C-102-04
REV. D	

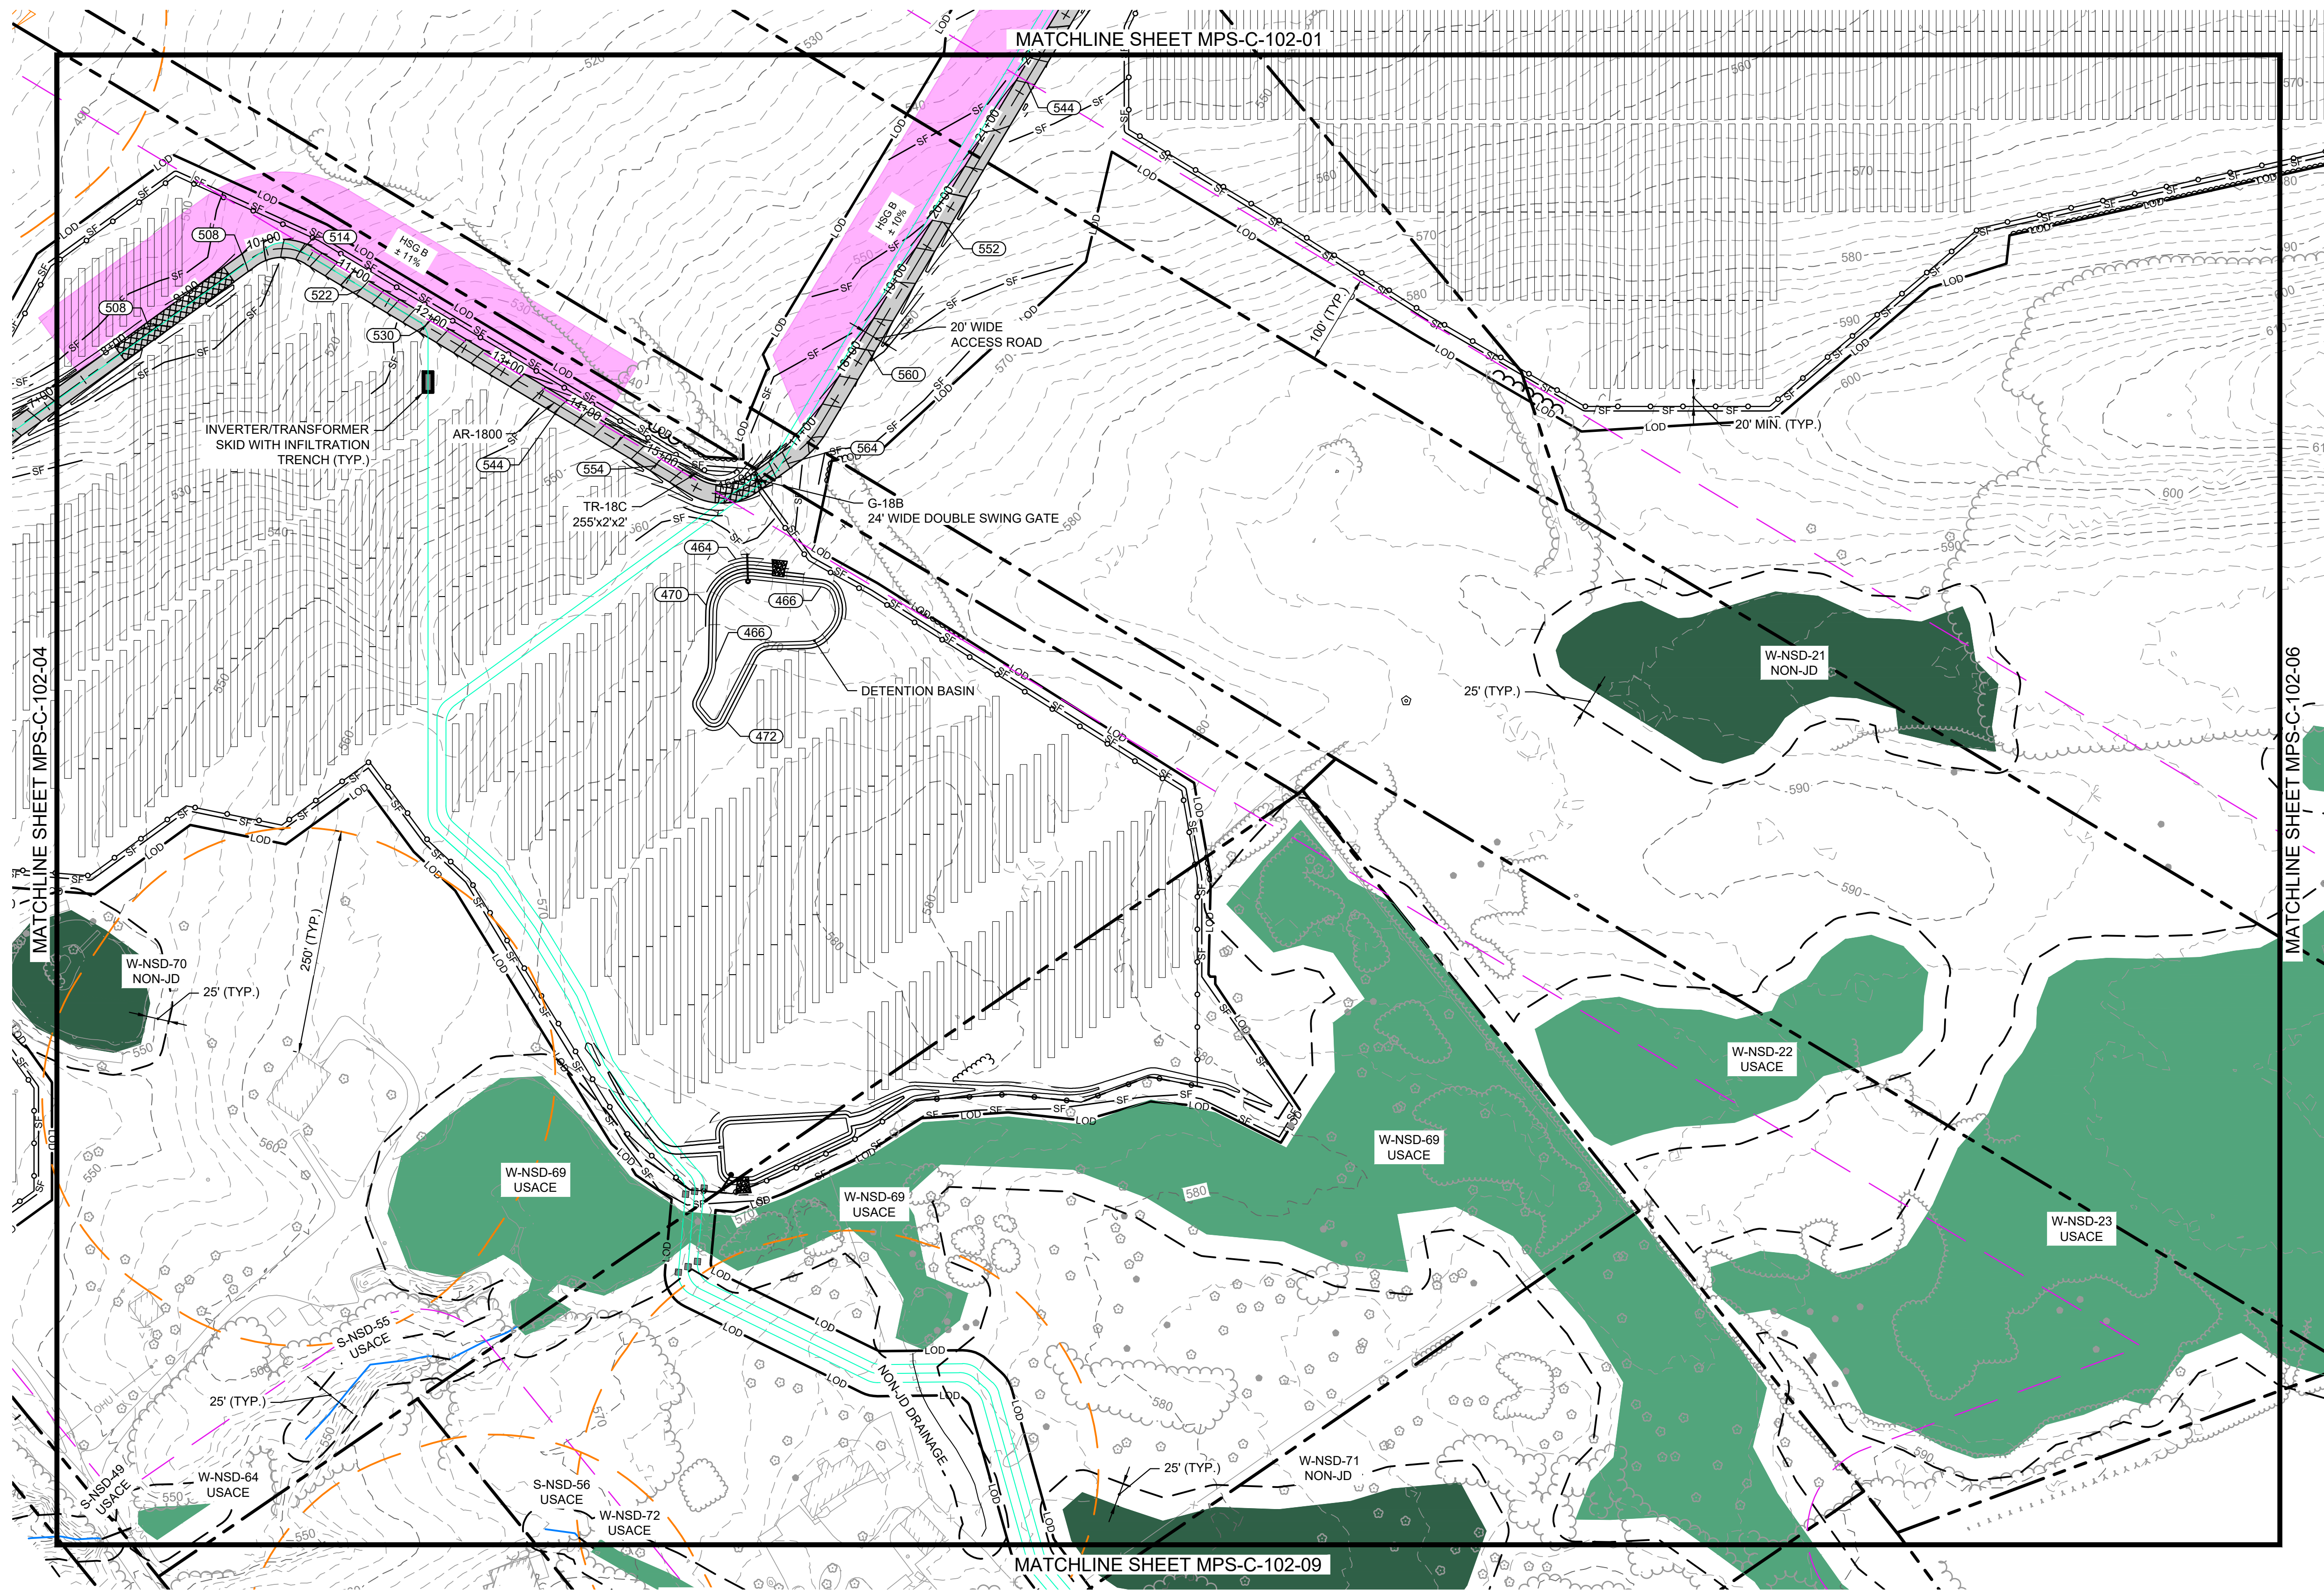



LEGEND

EXISTING

- PROPERTY BOUNDARY
- 94C SETBACK
- NATURAL RESOURCE BUFFER
- RESIDENCE BUFFER
- LIMIT OF DISTURBANCE
- SILT FENCE
- OVERHEAD UTILITY
- CHAIN LINK FENCE
- SECURITY FENCE
- BASELINE
- GRAVEL ACCESS ROAD
- STABILIZED PERVIOUS ACCESS ROAD
- STABILIZED CONSTRUCTION ENTRANCE
- VEGETATED FILTER STRIP
- REVEGETATED AREA
- PV ARRAY
- INVERTER / TRANSFORMER SKID
- MEDIUM VOLTAGE ROUTE
- MINOR CONTOUR
- MAJOR CONTOUR
- TREE LINE
- SHRUB LINE
- STREAM (USACE)
- STREAM (NYDEC)
- NON-JD DRAINAGE
- WETLAND (USACE)
- WETLAND (NYDEC)
- WETLAND (ISOLATED)
- SURFACE WATER (USACE)
- SURFACE WATER (NYDEC)
- PANEL EXCLUSION AREA
- LAYDOWN AREA
- BUILDING
- STONE WALL
- UTILITY POLE
- CULVERT
- PAVED ROAD
- DRIVEWAY
- LEVEL SPREADER
- FLOW DIFFUSER
- EMERGENCY SPILLWAY
- OUTLET CONTROL STRUCTURE
- BORE PIT LOCATION
- DIVERSION BERM
- INFILTRATION BASIN

PROPOSED

- LOD
- SF
- OHU
- STABILIZED PERVIOUS ACCESS ROAD
- VEGETATED FILTER STRIP
- REVEGETATED AREA
- PV ARRAY
- INVERTER / TRANSFORMER SKID
- MEDIUM VOLTAGE ROUTE
- MINOR CONTOUR
- MAJOR CONTOUR
- TREE LINE
- SHRUB LINE
- STREAM (USACE)
- STREAM (NYDEC)
- NON-JD DRAINAGE
- WETLAND (USACE)
- WETLAND (NYDEC)
- WETLAND (ISOLATED)
- SURFACE WATER (USACE)
- SURFACE WATER (NYDEC)
- PANEL EXCLUSION AREA
- LAYDOWN AREA
- BUILDING
- STONE WALL
- UTILITY POLE
- CULVERT
- PAVED ROAD
- DRIVEWAY
- LEVEL SPREADER
- FLOW DIFFUSER
- EMERGENCY SPILLWAY
- OUTLET CONTROL STRUCTURE
- BORE PIT LOCATION
- DIVERSION BERM
- INFILTRATION BASIN

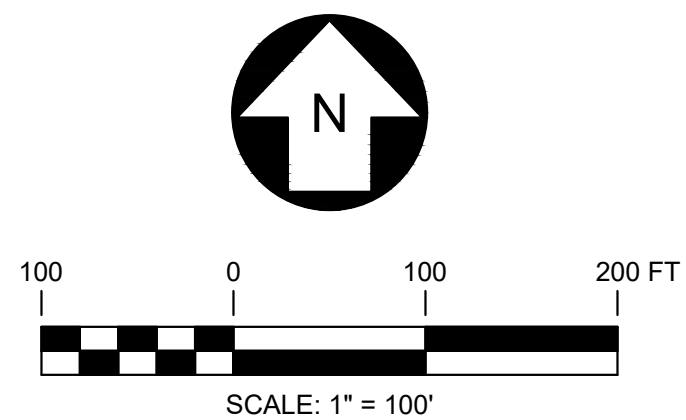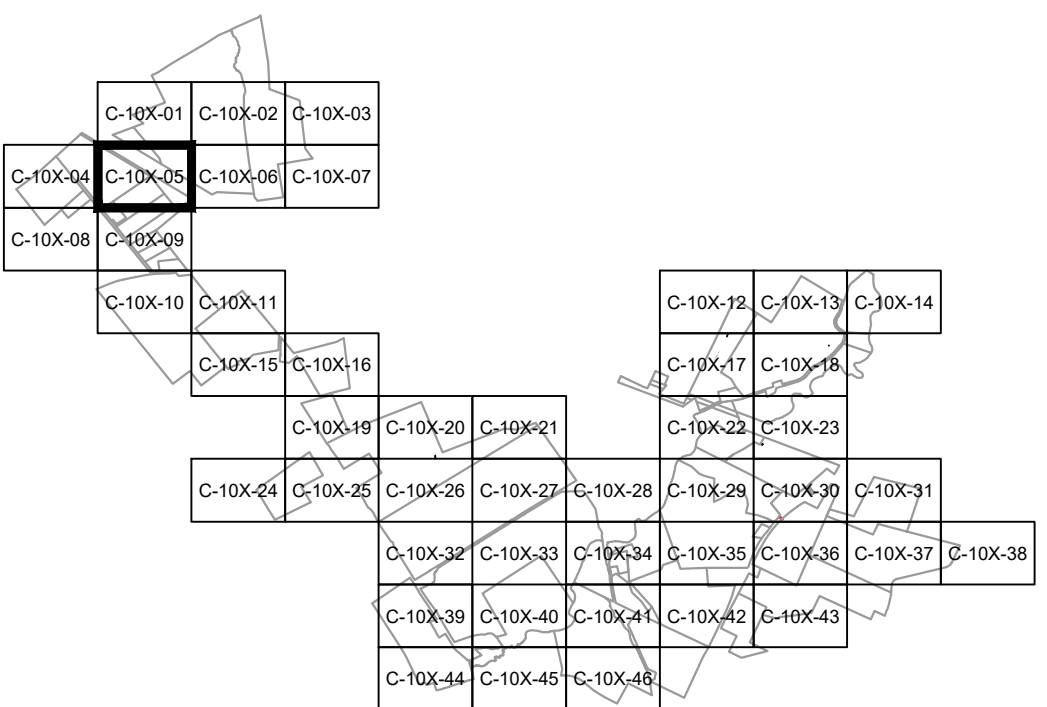

PRELIMINARY
NOT FOR CONSTRUCTION



REFERENCE ITEMS	REV	DESCRIPTION	DATE	DES	CHK	APP
	D	RE-ISSUED FOR 94-C DEFICIENCY SUPPLEMENT	07/25/2024	CMW	PMM	PMM
	C	REVISED PER ORES REVIEW COMMENTS	06/28/2024	CMW	PMM	PMM
	B	ISSUED FOR 94-C DEFICIENCY SUPPLEMENT	05/31/2024	CMW	PMM	PMM
	A	ISSUED FOR 94-C	01/15/2024	CMW	PMM	PMM



249 Western Avenue
Augusta, ME 04330

PROJECT NO: 443269



CMW DESIGNED
CMW DRAWN
PMM CHECKED
APPROVED
REVIEW 1
REVIEW 2

MILL POINT SOLAR I PROJECT
CONNECTGEN MONTGOMERY COUNTY LLC
SITE AND GRADING PLAN

GLEN


NEW YORK

01/15/2024
DATE
1" = 100'
SCALE



MPS-C-102-05

REV.
D

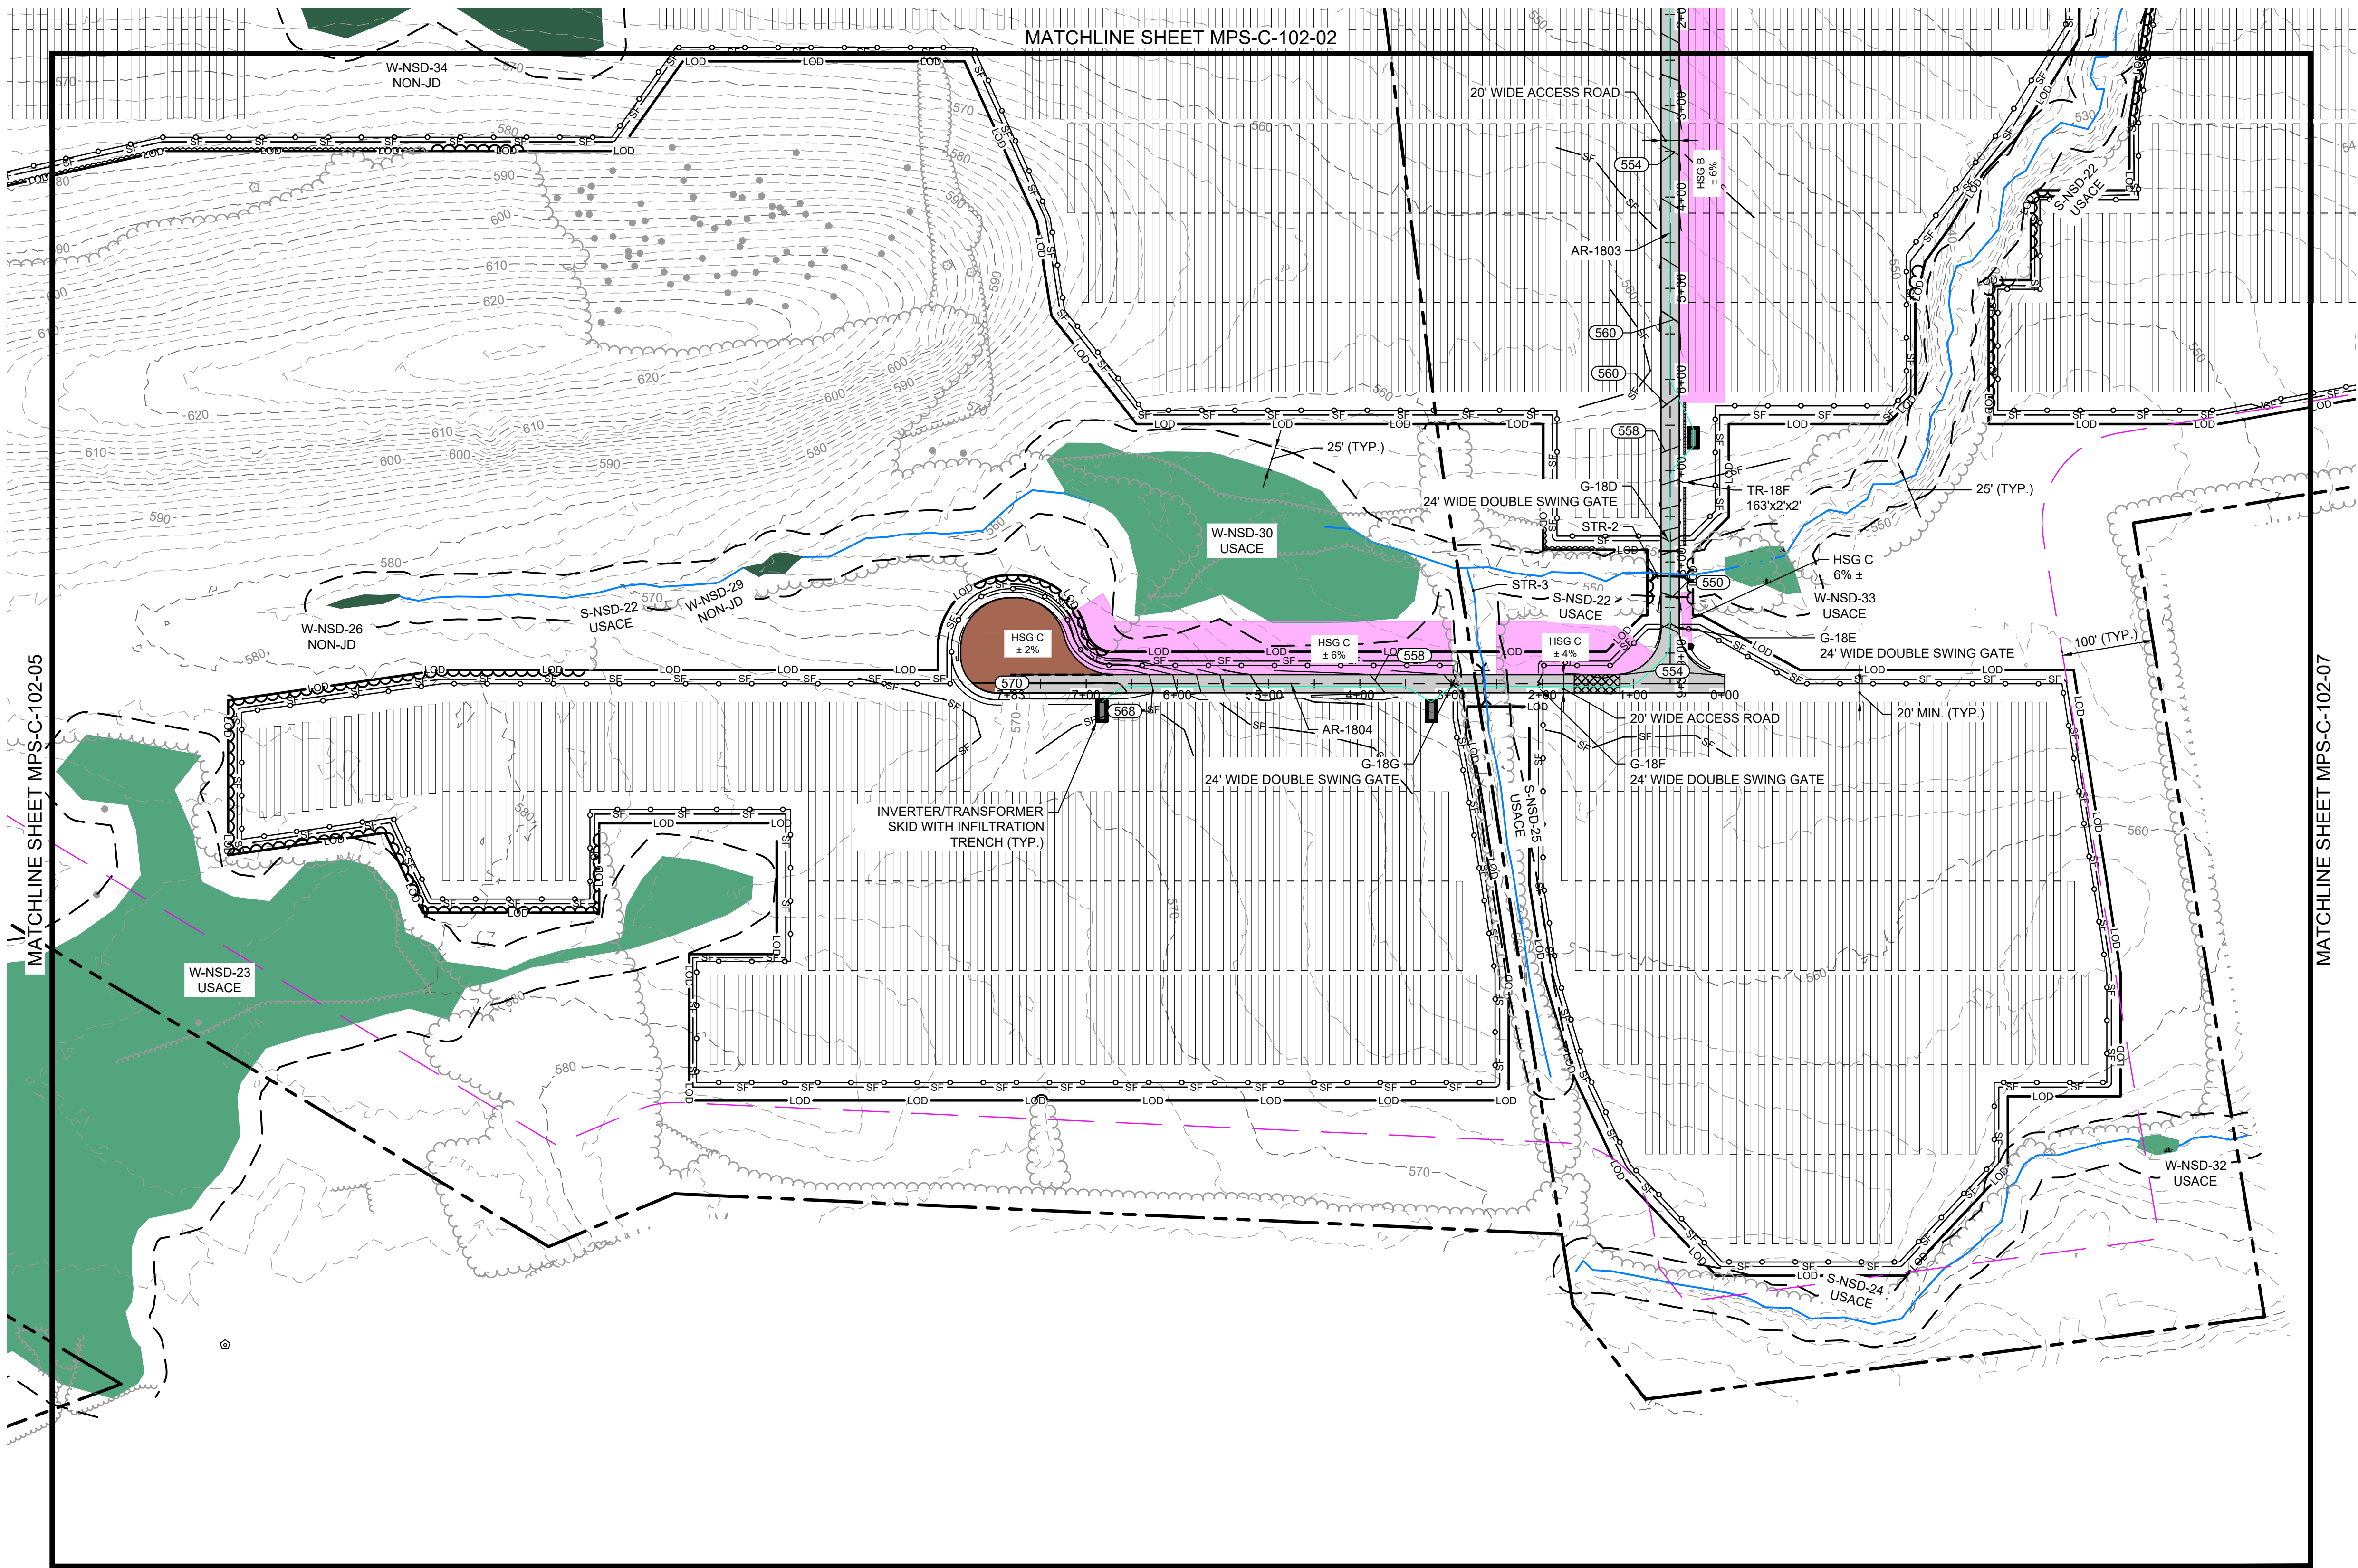



LEGEND

EXISTING

- PROPERTY BOUNDARY
- 94C SETBACK
- NATURAL RESOURCE BUFFER
- RESIDENCE BUFFER
- LIMIT OF DISTURBANCE
- SILT FENCE
- OVERHEAD UTILITY
- CHAIN LINK FENCE
- SECURITY FENCE
- BASLINE
- GRAVEL ACCESS ROAD
- STABILIZED PERVIOUS ACCESS ROAD
- STABILIZED CONSTRUCTION ENTRANCE
- VEGETATED FILTER STRIP
- REVEGETATED AREA
- PV ARRAY
- INVERTER / TRANSFORMER SKID
- MEDIUM VOLTAGE ROUTE
- MINOR CONTOUR
- MAJOR CONTOUR
- TREE LINE
- SHRUB LINE
- STREAM (USACE)
- STREAM (NYDEC)
- NON-JD DRAINAGE
- WETLAND (USACE)
- WETLAND (NYDEC)
- WETLAND (ISOLATED)
- SURFACE WATER (USACE)
- SURFACE WATER (NYDEC)
- PANEL EXCLUSION AREA
- LAYDOWN AREA
- BUILDING
- STONE WALL
- UTILITY POLE
- CULVERT
- PAVED ROAD
- DRIVEWAY
- LEVEL SPREADER
- FLOW DIFFUSER
- EMERGENCY SPILLWAY
- OUTLET CONTROL STRUCTURE
- BORE PIT LOCATION
- DIVERSION BERM
- INFILTRATION BASIN

PROPOSED

- LOD
- SF
- OHU
- STABILIZED PERVIOUS ACCESS ROAD
- STABILIZED CONSTRUCTION ENTRANCE
- VEGETATED FILTER STRIP
- REVEGETATED AREA
- PV ARRAY
- INVERTER / TRANSFORMER SKID
- MEDIUM VOLTAGE ROUTE
- MINOR CONTOUR
- MAJOR CONTOUR
- TREE LINE
- SHRUB LINE
- STREAM (USACE)
- STREAM (NYDEC)
- NON-JD DRAINAGE
- WETLAND (USACE)
- WETLAND (NYDEC)
- WETLAND (ISOLATED)
- SURFACE WATER (USACE)
- SURFACE WATER (NYDEC)
- PANEL EXCLUSION AREA
- LAYDOWN AREA
- BUILDING
- STONE WALL
- UTILITY POLE
- CULVERT
- PAVED ROAD
- DRIVEWAY
- LEVEL SPREADER
- FLOW DIFFUSER
- EMERGENCY SPILLWAY
- OUTLET CONTROL STRUCTURE
- BORE PIT LOCATION
- DIVERSION BERM
- INFILTRATION BASIN

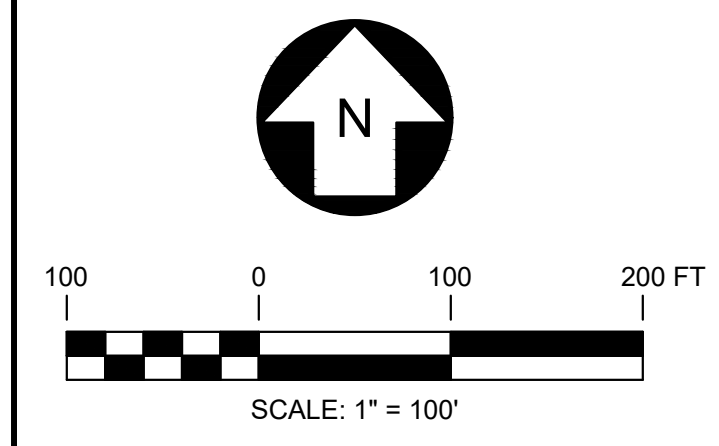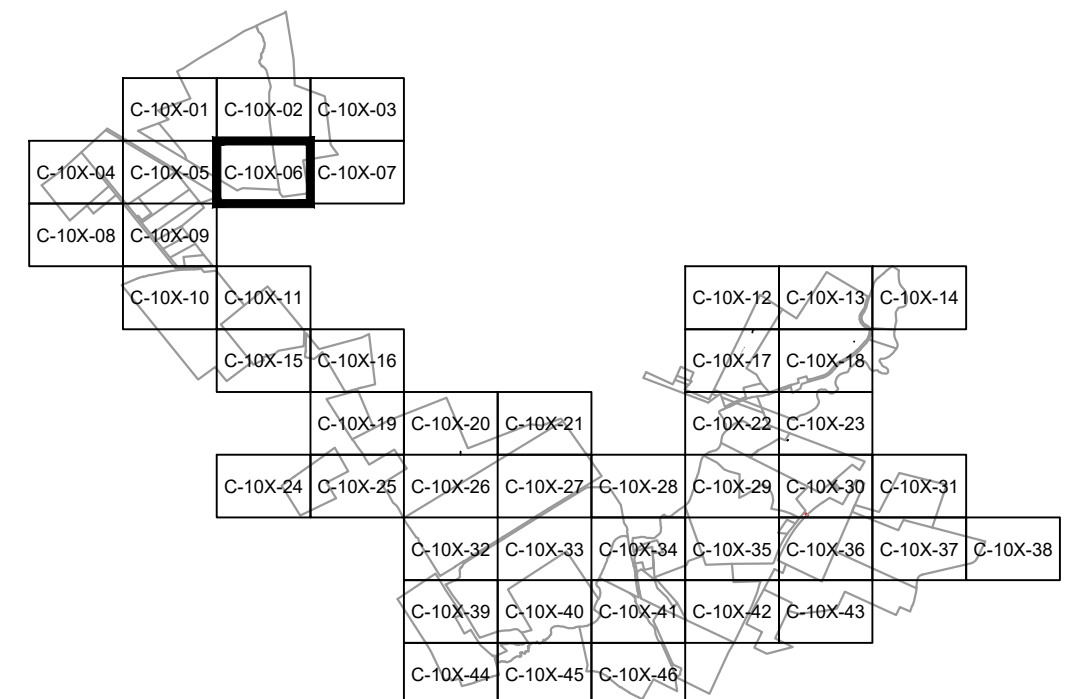

PRELIMINARY
NOT FOR CONSTRUCTION



REFERENCE ITEMS		REV	DESCRIPTION	DATE	DES	CHK	APP
		D	RE-ISSUED FOR 94-C DEFICIENCY SUPPLEMENT	07/25/2024	CMW	PMM	PMM
		C	REVISED PER ORES REVIEW COMMENTS	06/28/2024	CMW	PMM	PMM
		B	ISSUED FOR 94-C DEFICIENCY SUPPLEMENT	05/31/2024	CMW	PMM	PMM
		A	ISSUED FOR 94-C	01/15/2024	CMW	PMM	PMM



249 Western Avenue
Augusta, ME 04330

PROJECT NO: 443269



DESIGNED
DRAWN
CHECKED
APPROVED
REVIEW 1
REVIEW 2

MILL POINT SOLAR I PROJECT
CONNECTGEN MONTGOMERY COUNTY LLC
SITE AND GRADING PLAN

GLEN NEW YORK

01/15/2024
DATE
1" = 100'
SCALE

TRC

MPS-C-102-06

REV. D