



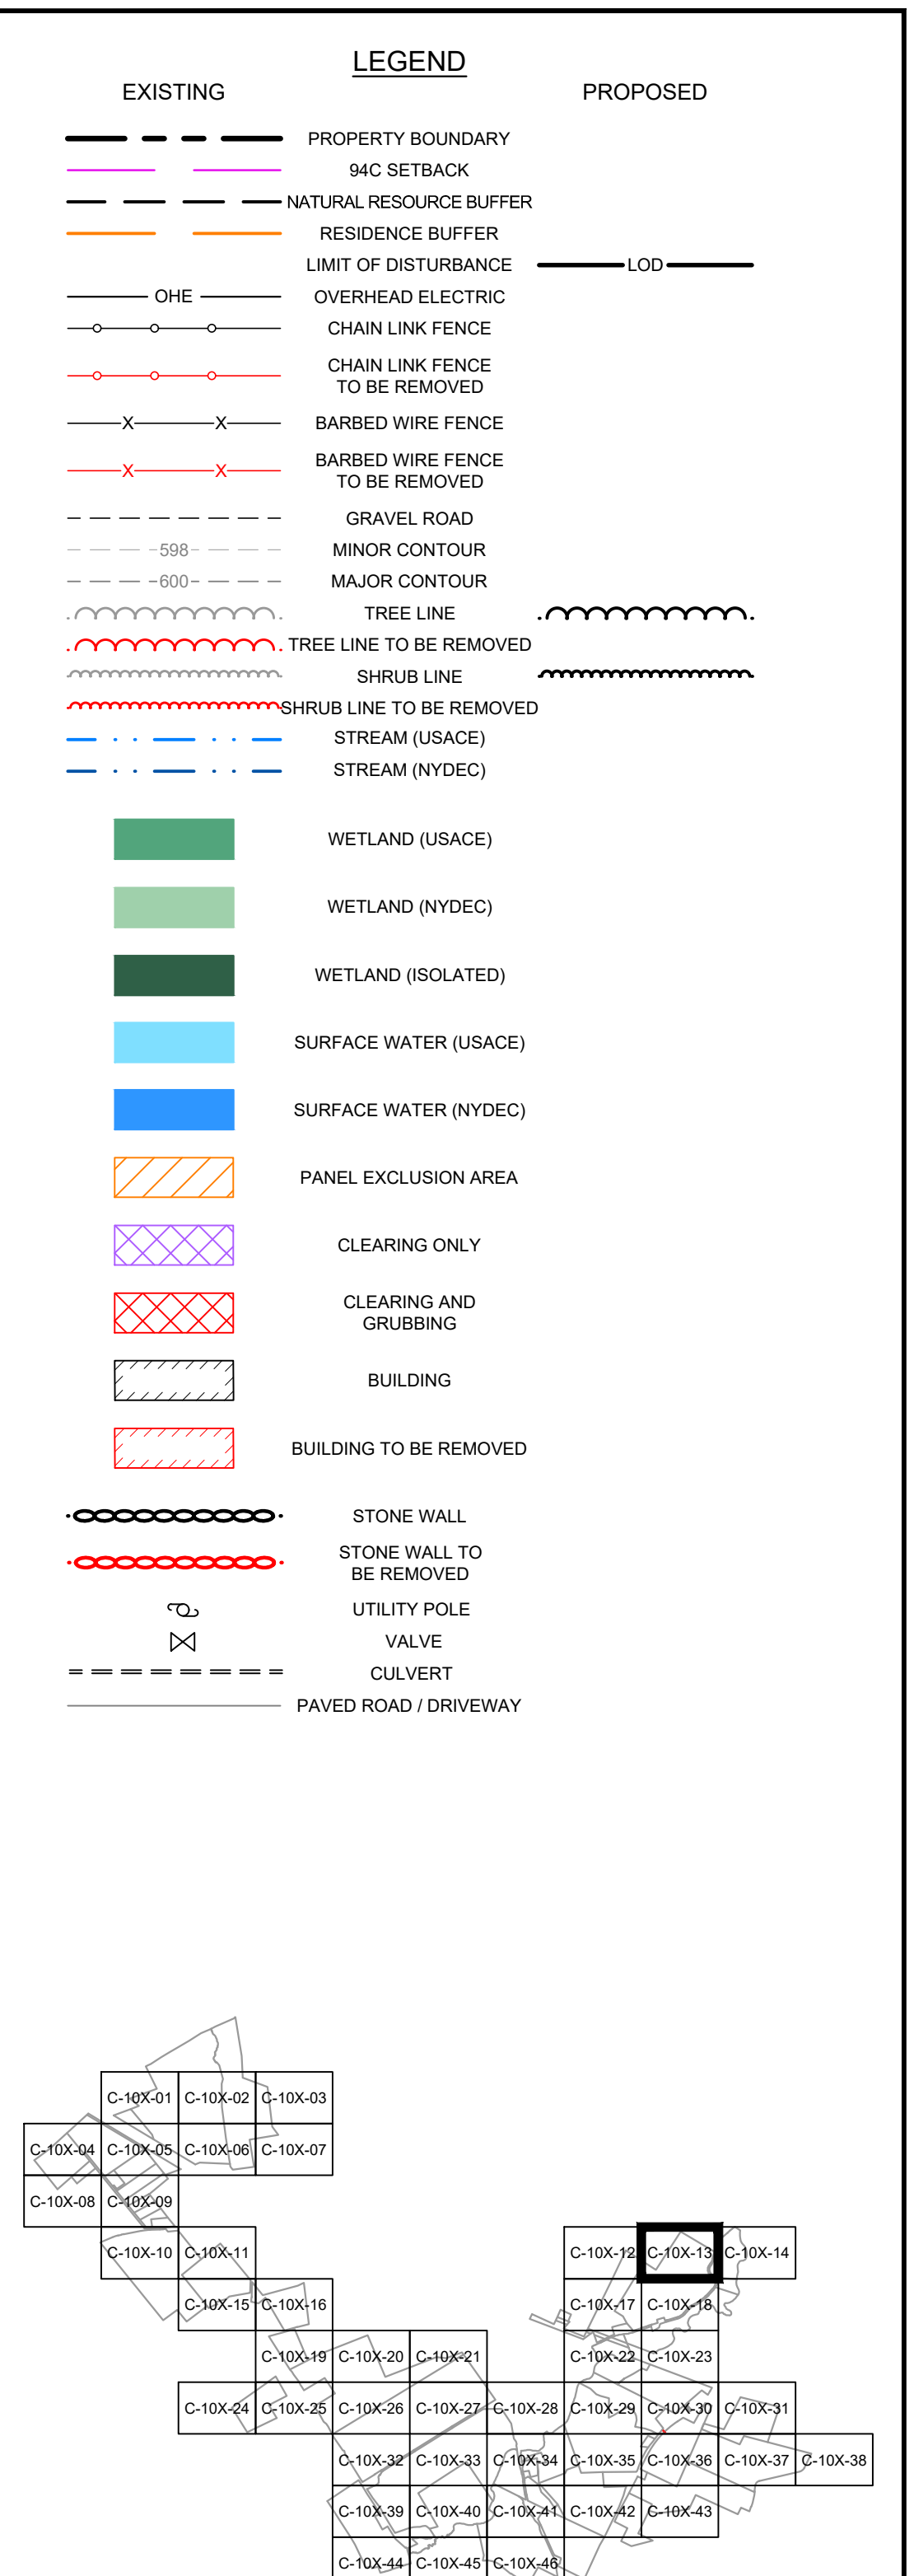

PRELIMINARY
NOT FOR CONSTRUCTION

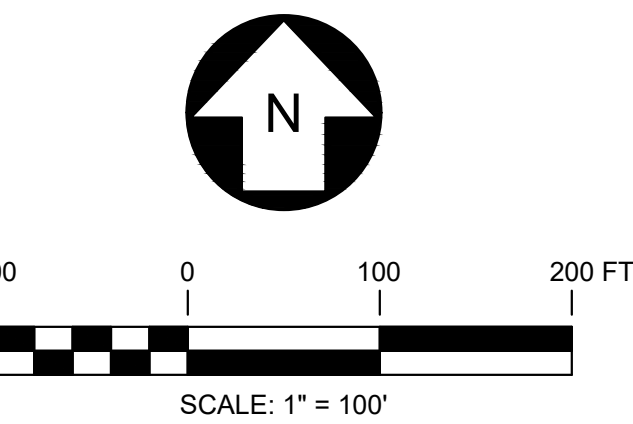

REFERENCE ITEMS		REV	DESCRIPTION	DATE	DES	CHK	APP
		D	RE-ISSUED FOR 94-C DEFICIENCY SUPPLEMENT	07/25/2024	CMW	PMM	PMM
		C	REVISED PER ORES REVIEW COMMENTS	06/28/2024	CMW	PMM	PMM
		B	ISSUED FOR 94-C DEFICIENCY SUPPLEMENT	05/31/2024	CMW	PMM	PMM
		A	ISSUED FOR 94-C	01/15/2024	CMW	PMM	PMM



249 Western Avenue
Augusta, ME 04330

PROJECT NO: 443269



CMW
DESIGNED

CMW
DRAWN

PMM
CHECKED

-
APPROVED

MILL POINT SOLAR I PROJECT
CONNECTGEN MONTGOMERY COUNTY LLC
EXISTING CONDITIONS, DEMOLITION AND REMOVALS PLAN

GLEN

NEW YORK





01/15/2024
DATE

1" = 100'
SCALE



MPS-C-101-14

REV.
D

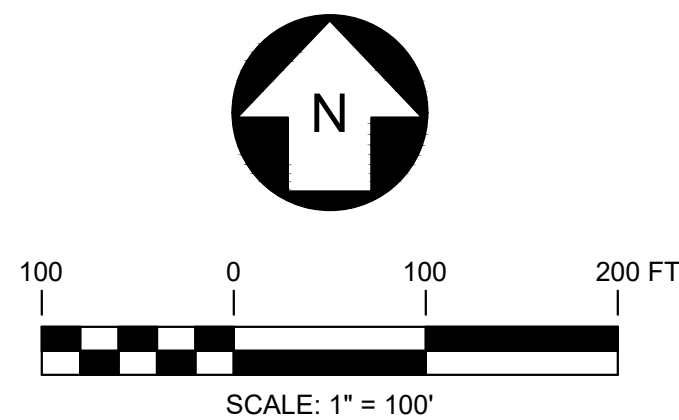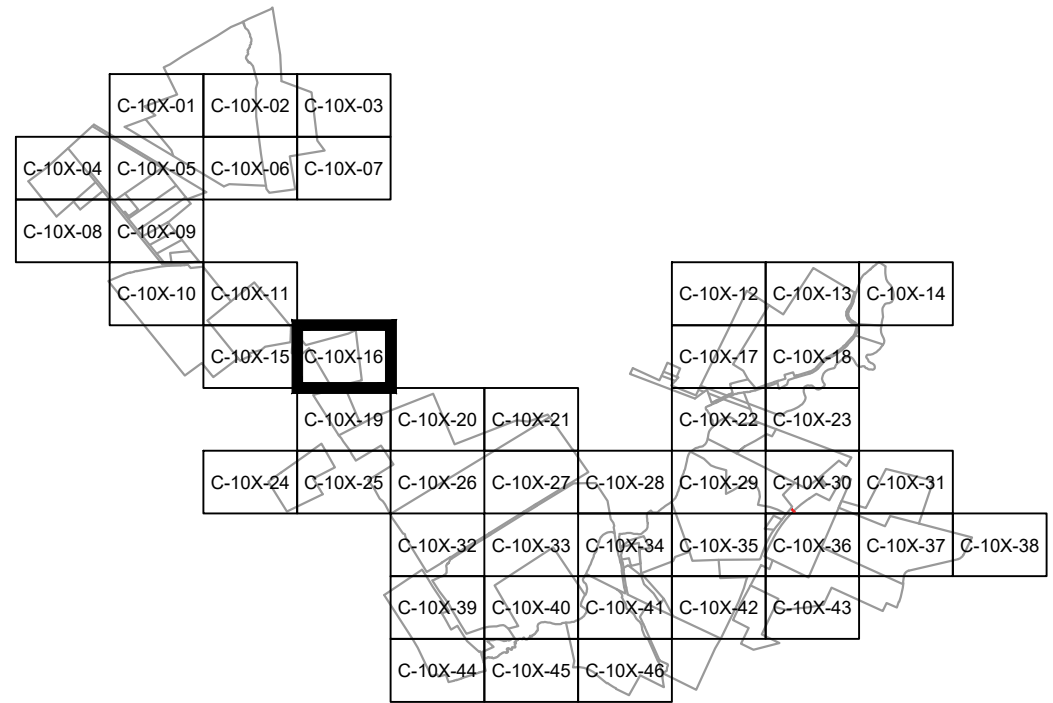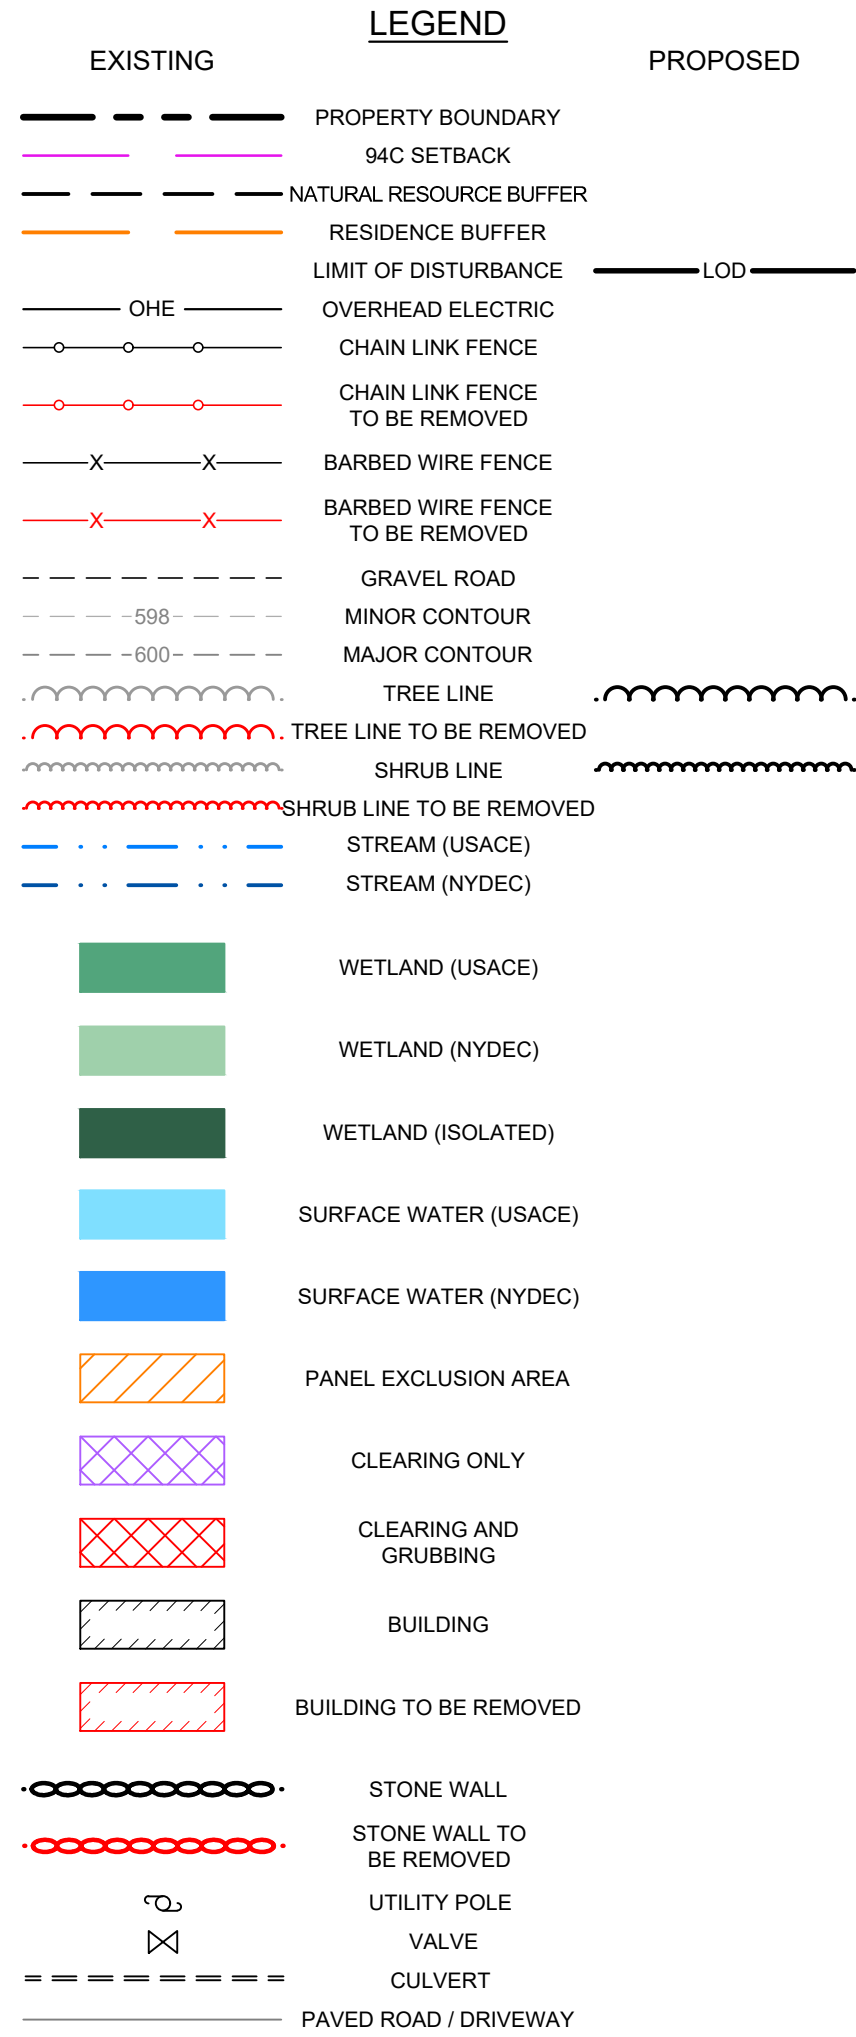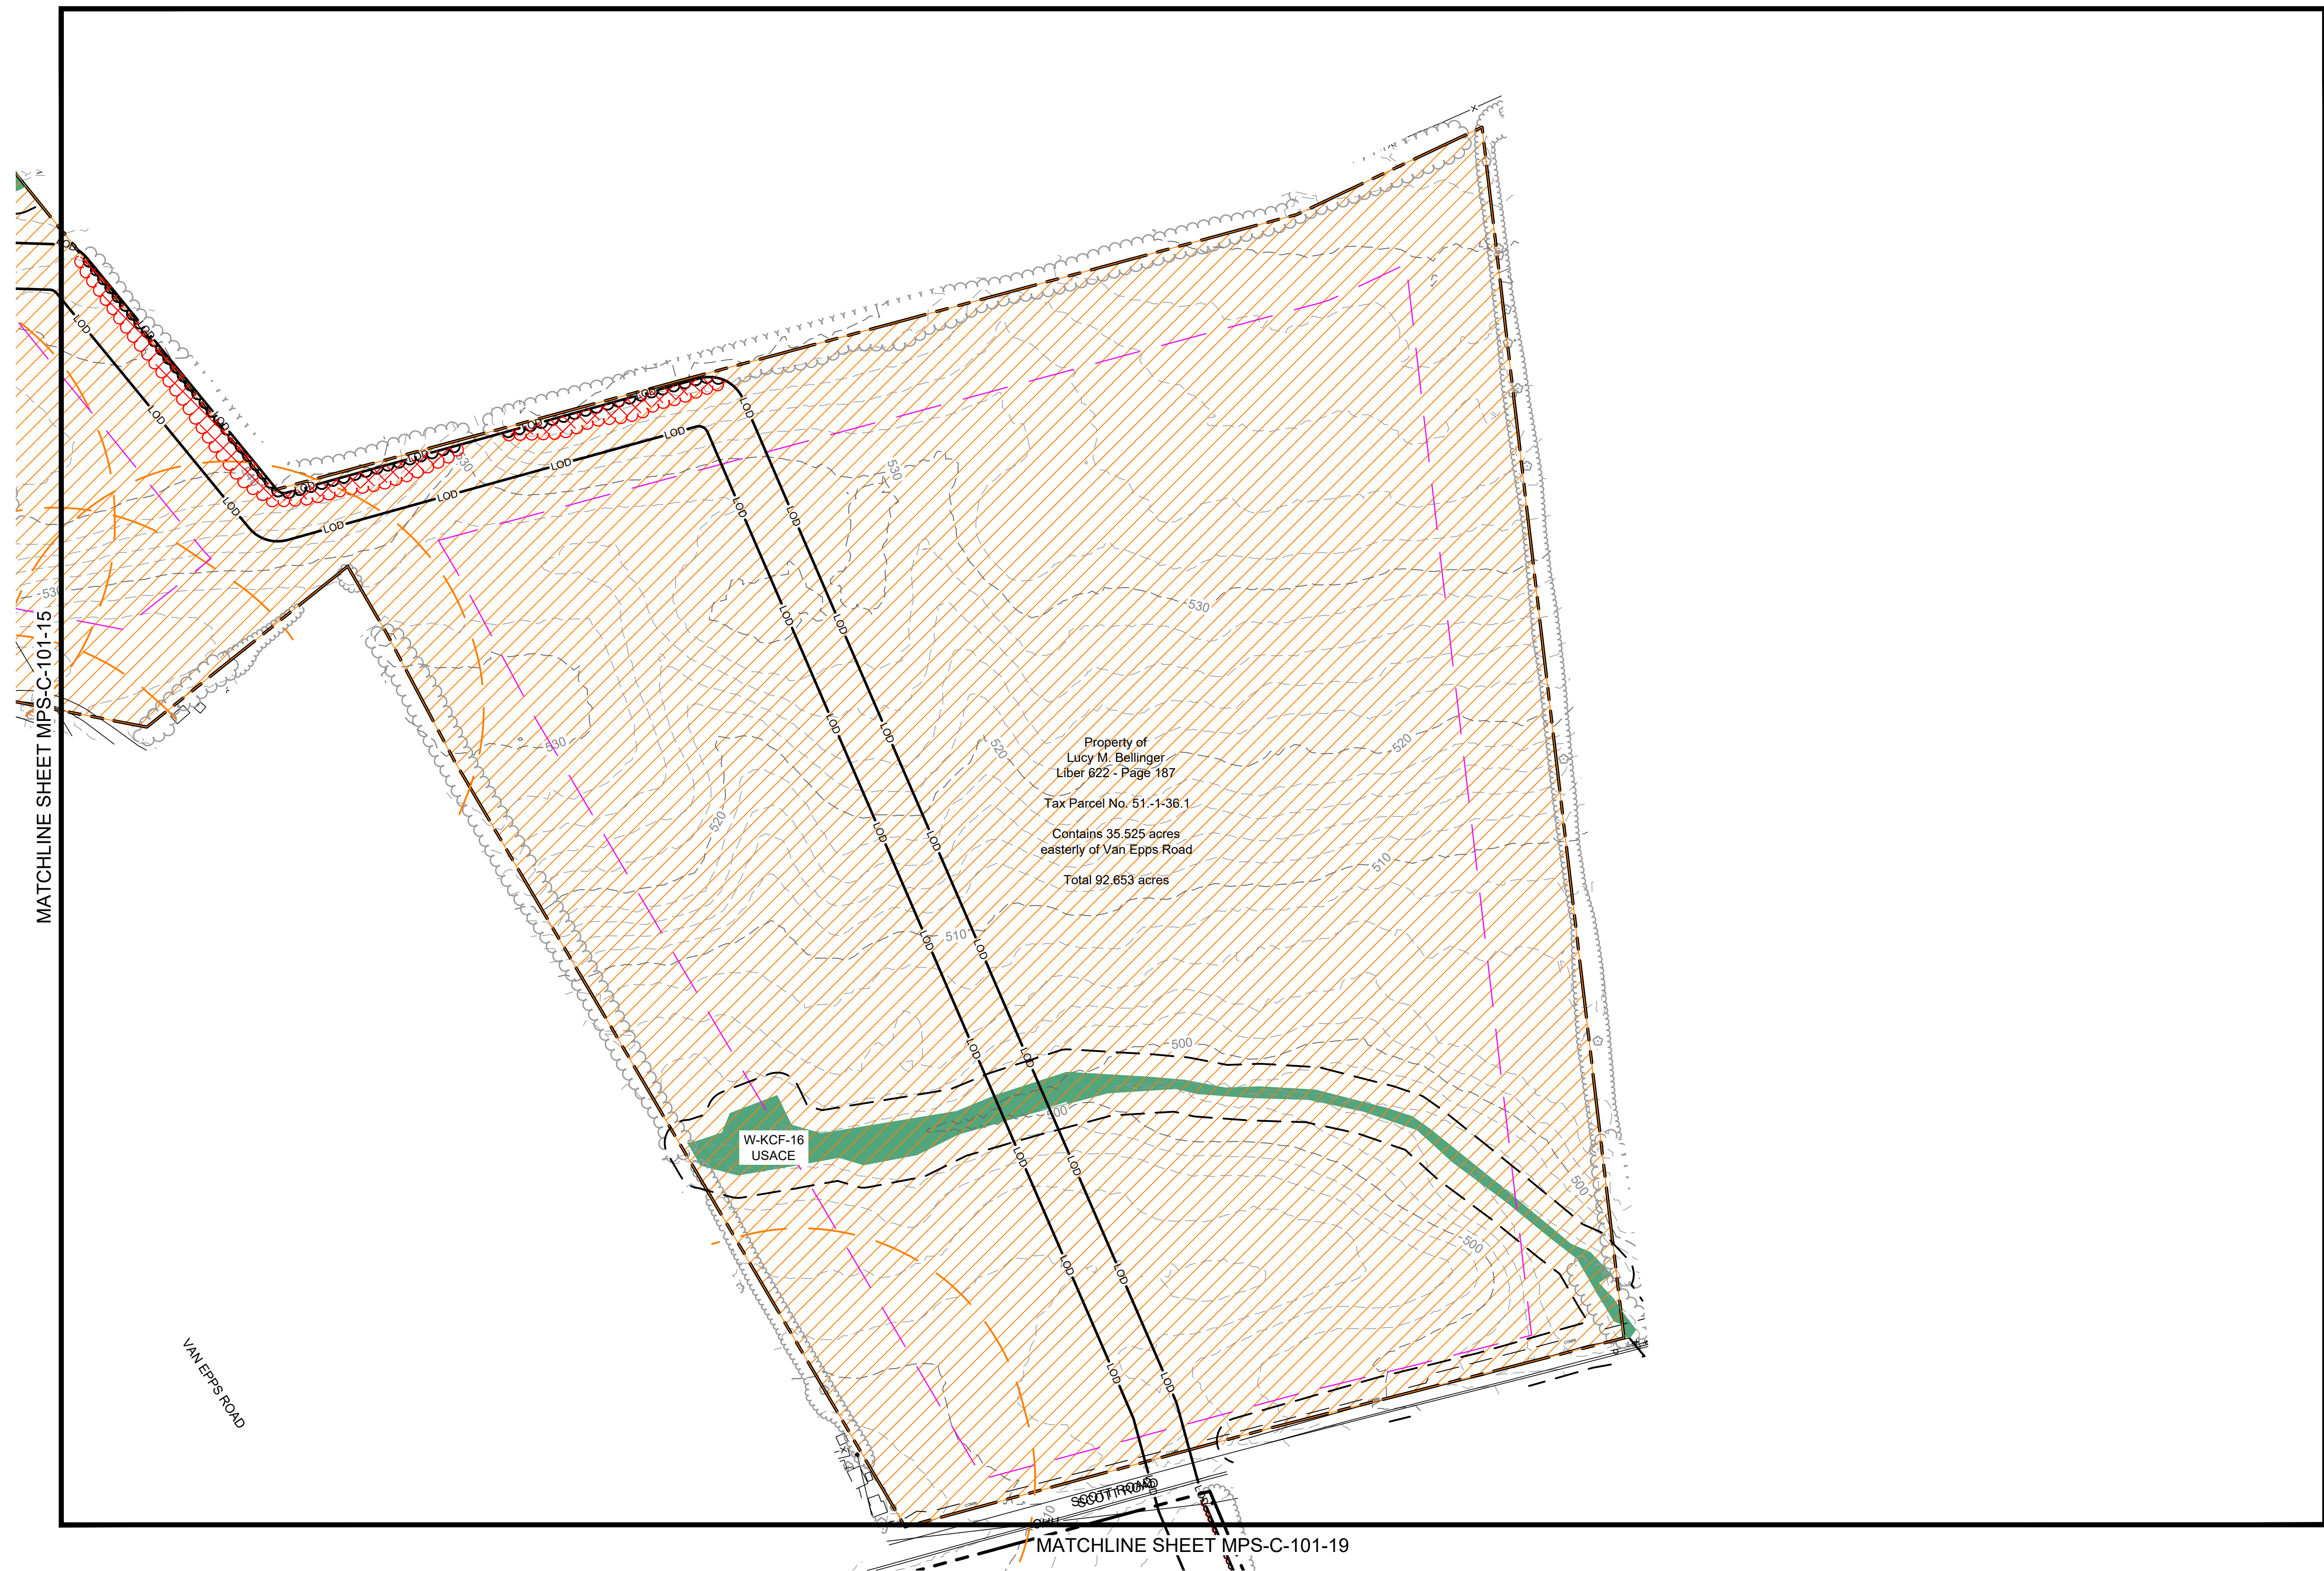

PRELIMINARY
NOT FOR CONSTRUCTION

REFERENCE ITEMS		REV	DESCRIPTION	DATE	DES	CHK	APP
		D	RE-ISSUED FOR 94-C DEFICIENCY SUPPLEMENT	07/25/2024	CMW	PMM	PMM
		C	REVISED PER ORES REVIEW COMMENTS	06/28/2024	CMW	PMM	PMM
		B	ISSUED FOR 94-C DEFICIENCY SUPPLEMENT	05/31/2024	CMW	PMM	PMM
		A	ISSUED FOR 94-C	01/15/2024	CMW	PMM	PMM



249 Western Avenue
Augusta, ME 04330

PROJECT NO: 443269



CMW
DESIGNED
CMW
DRAWN
PMM
CHECKED
-
APPROVED

MILL POINT SOLAR I PROJECT
CONNECTGEN MONTGOMERY COUNTY LLC
EXISTING CONDITIONS, DEMOLITION AND REMOVALS PLAN

GLEN

NEW YORK

01/15/2024
DATE

1" = 100'
SCALE



MPS-C-101-16

REV.
D

MATCHLINE SHEET MPS-C-101-12



Total 199.160 acres

MATCHLINE SHEET MPS-C-101-18

MATCHLINE SHEET MPS-C-101-22

Approximate Centerline of a
25-foot wide Access Right of
Way
over an existing drive leading
from the bounds of Ingersoll
Road to Tax Parcel No.
52-2-30.2 as described in a
conveyance from
Beverly J. Vrooman
to Lelnad and Nadine Rose
Liber 437 of Deeds at Page 210

- LEGEND**
- | EXISTING | PROPOSED |
|----------|---------------------------------|
| — | PROPERTY BOUNDARY |
| — | 94C SETBACK |
| — | NATURAL RESOURCE BUFFER |
| — | RESIDENCE BUFFER |
| — | LIMIT OF DISTURBANCE |
| — | LOD |
| — | OHE |
| — | OVERHEAD ELECTRIC |
| — | CHAIN LINK FENCE |
| — | CHAIN LINK FENCE TO BE REMOVED |
| — | BARBED WIRE FENCE |
| — | BARBED WIRE FENCE TO BE REMOVED |
| — | GRAVEL ROAD |
| — | MINOR CONTOUR |
| — | MAJOR CONTOUR |
| — | TREE LINE |
| — | TREE LINE TO BE REMOVED |
| — | SHRUB LINE |
| — | SHRUB LINE TO BE REMOVED |
| — | STREAM (USACE) |
| — | STREAM (NYDEC) |
| — | WETLAND (USACE) |
| — | WETLAND (NYDEC) |
| — | WETLAND (ISOLATED) |
| — | SURFACE WATER (USACE) |
| — | SURFACE WATER (NYDEC) |
| — | PANEL EXCLUSION AREA |
| — | CLEARING ONLY |
| — | CLEARING AND GRUBBING |
| — | BUILDING |
| — | BUILDING TO BE REMOVED |
| — | STONE WALL |
| — | STONE WALL TO BE REMOVED |
| — | UTILITY POLE |
| — | VALVE |
| — | CULVERT |
| — | PAVED ROAD / DRIVEWAY |

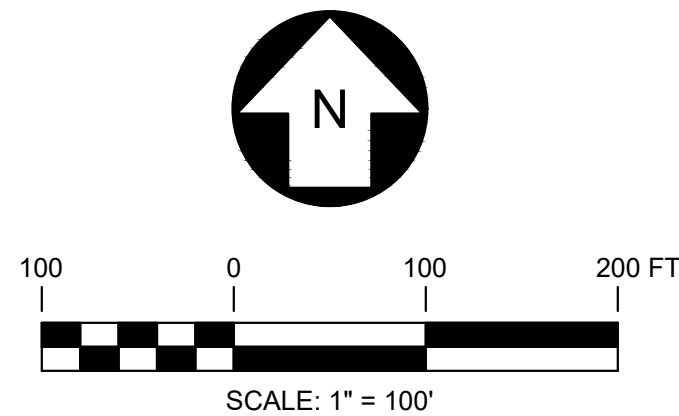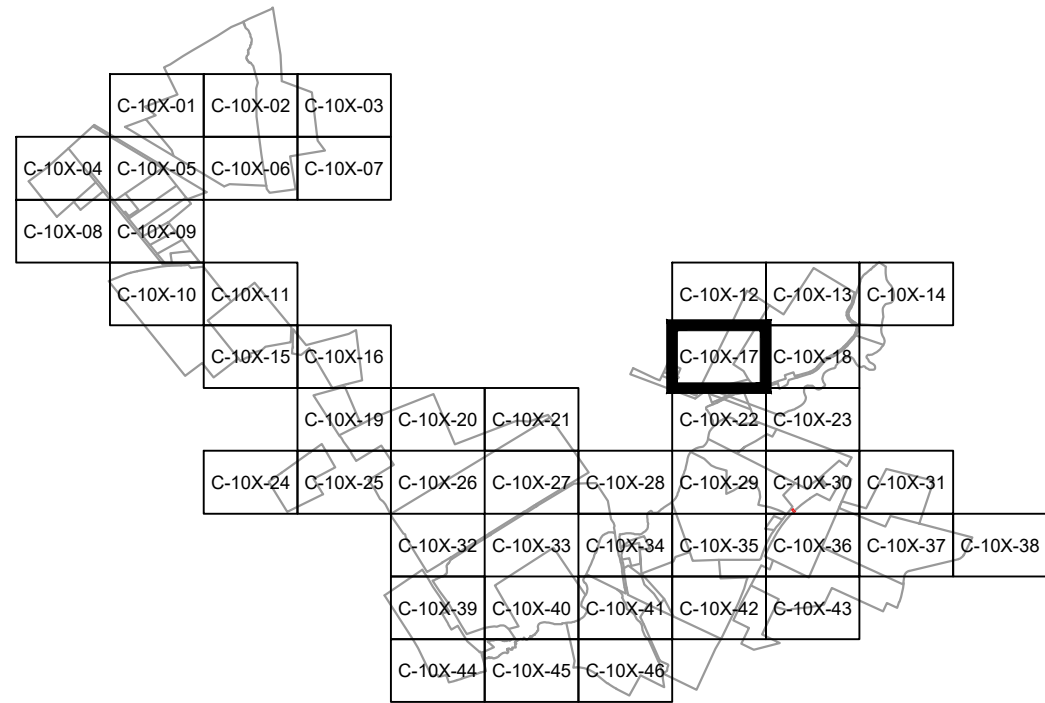

PRELIMINARY
NOT FOR CONSTRUCTION



REFERENCE ITEMS		REV	DESCRIPTION	DATE	DES	CHK	APP
		D	RE-ISSUED FOR 94-C DEFICIENCY SUPPLEMENT	07/25/2024	CMW	PMM	PMM
		C	REVISED PER ORES REVIEW COMMENTS	06/28/2024	CMW	PMM	PMM
		B	ISSUED FOR 94-C DEFICIENCY SUPPLEMENT	05/31/2024	CMW	PMM	PMM
		A	ISSUED FOR 94-C	01/15/2024	CMW	PMM	PMM



249 Western Avenue
Augusta, ME 04330

PROJECT NO: 443269



CMW
DESIGNED
CMW
DRAWN
PMM
CHECKED
APPROVED
REVIEW 1
REVIEW 2

MILL POINT SOLAR I PROJECT
CONNECTGEN MONTGOMERY COUNTY LLC
EXISTING CONDITIONS, DEMOLITION AND REMOVALS PLAN

GLEN


NEW YORK

01/15/2024
DATE
1" = 100'
SCALE





MPS-C-101-17

REV.
D

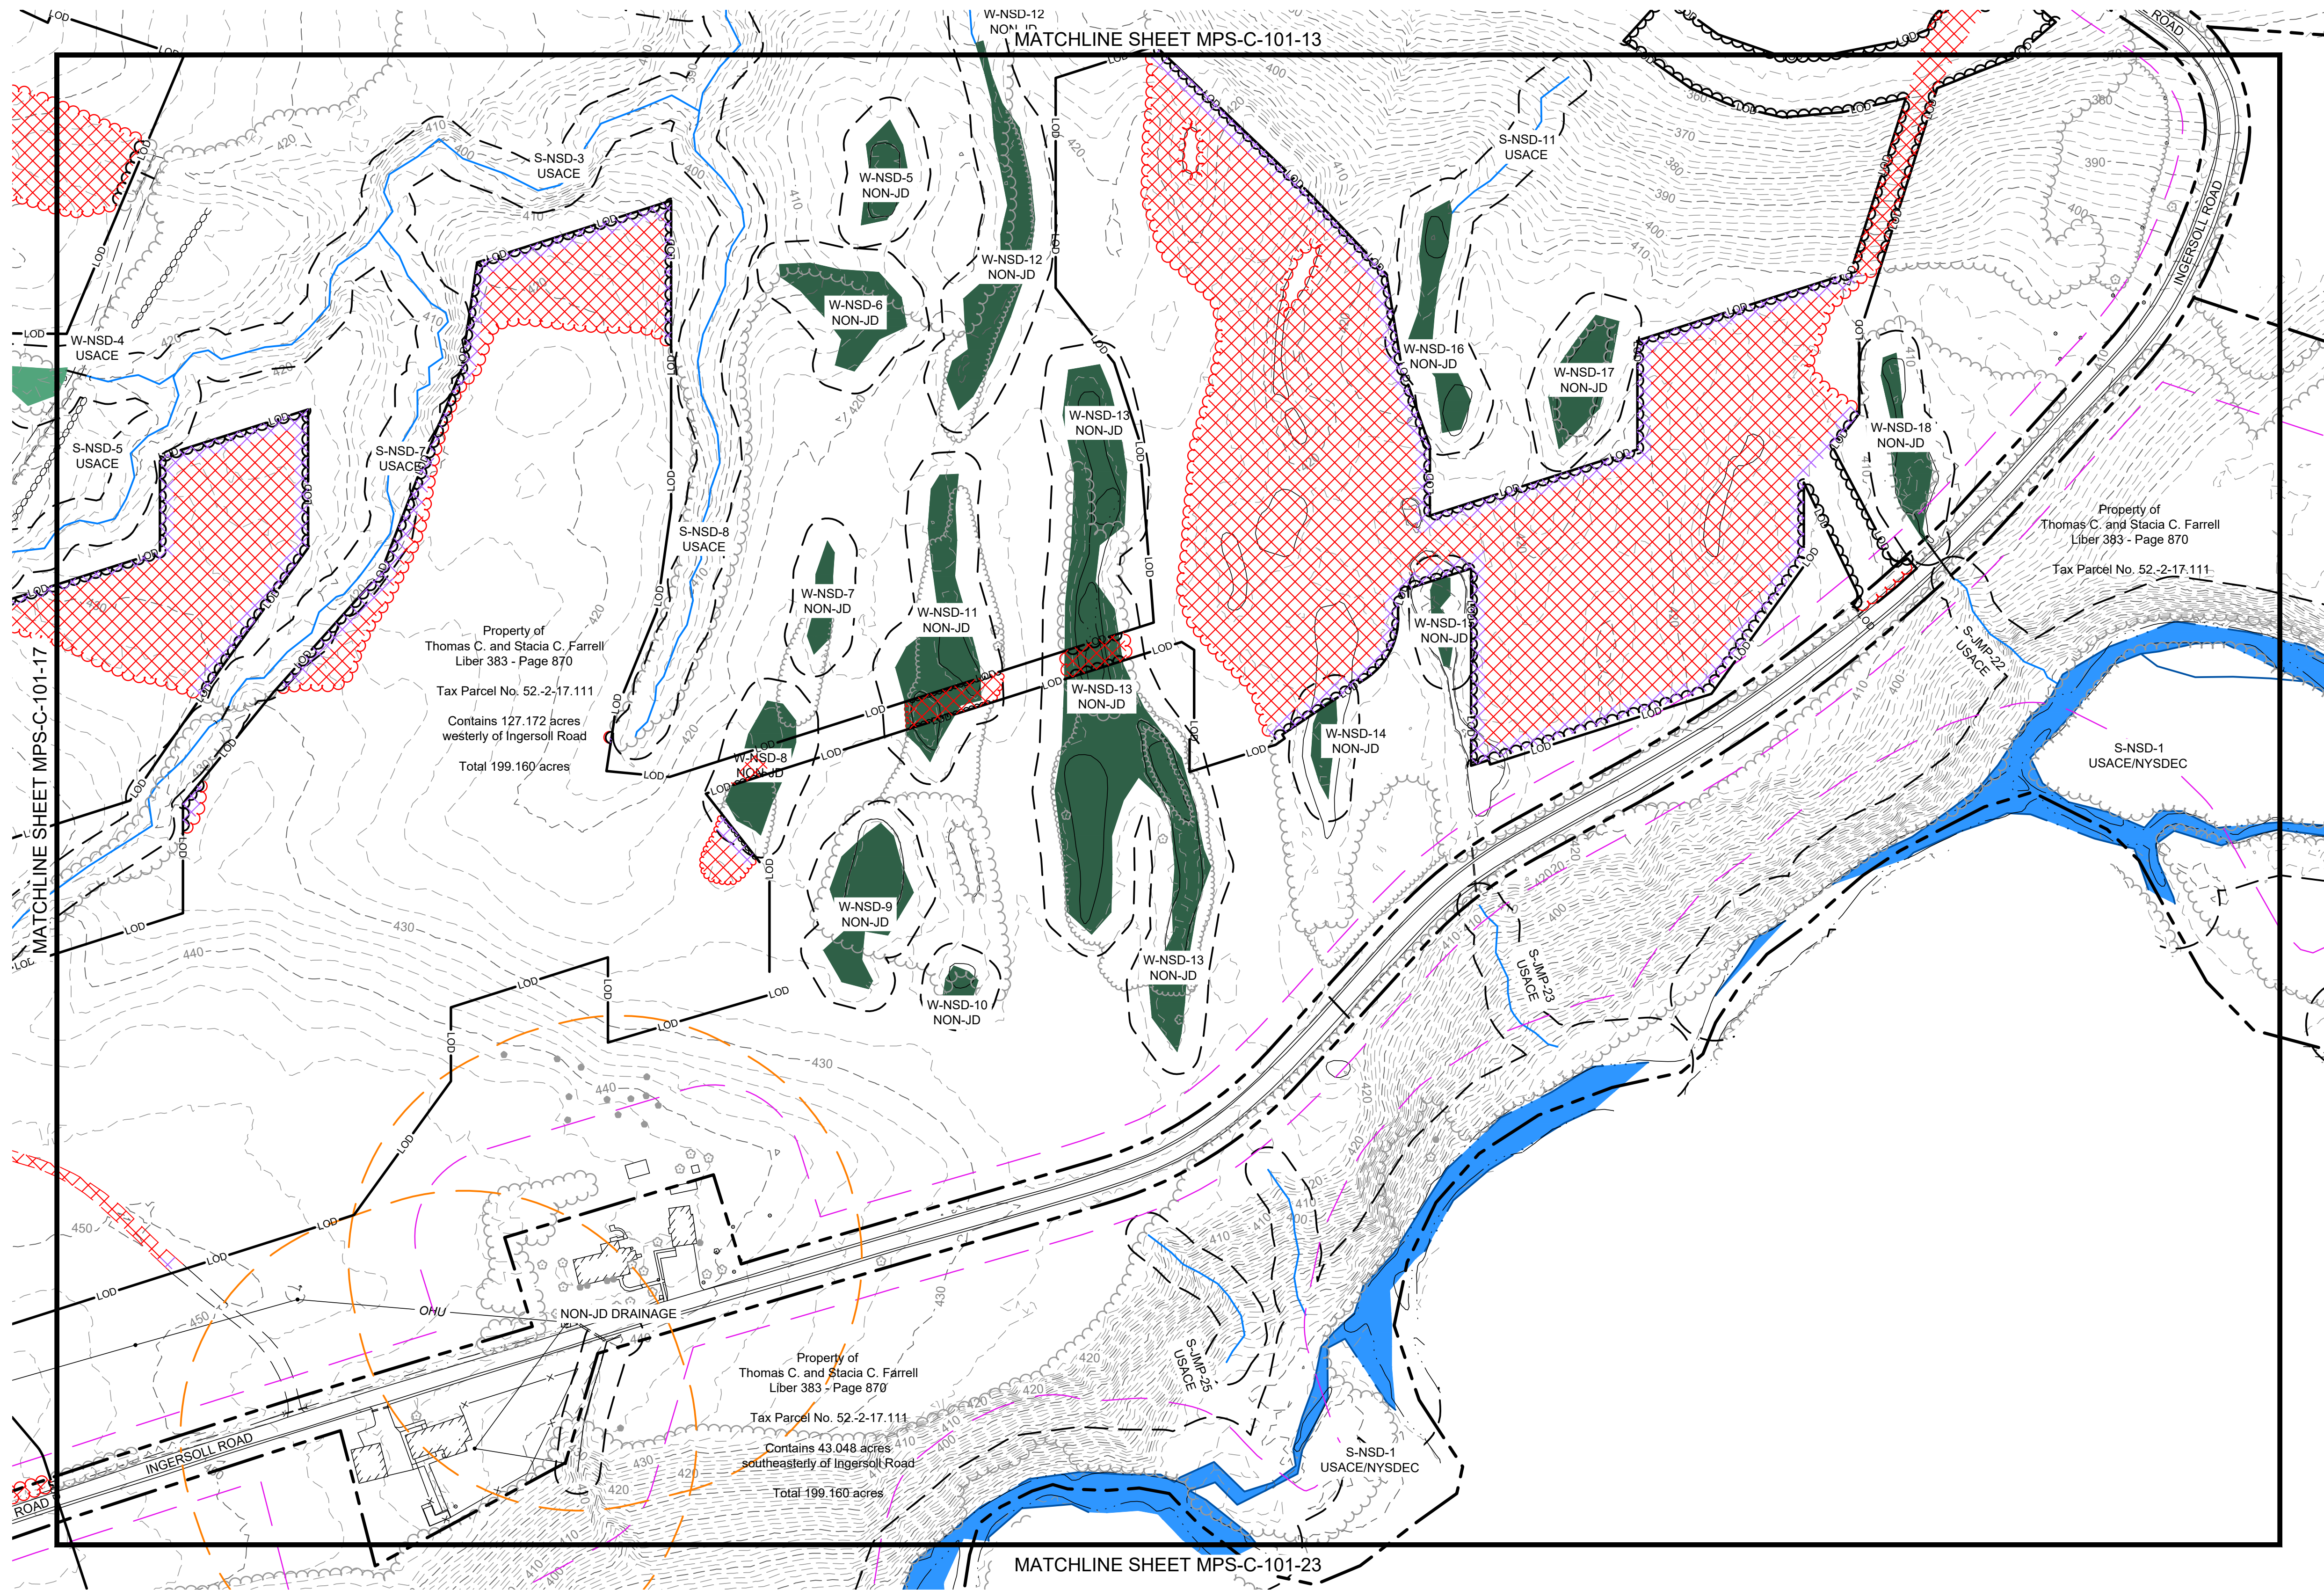

- LEGEND**
- | EXISTING | PROPOSED |
|----------|---------------------------------|
| | PROPERTY BOUNDARY |
| | 94C SETBACK |
| | NATURAL RESOURCE BUFFER |
| | RESIDENCE BUFFER |
| | LIMIT OF DISTURBANCE |
| | LOD |
| | OHE |
| | OVERHEAD ELECTRIC |
| | CHAIN LINK FENCE |
| | CHAIN LINK FENCE TO BE REMOVED |
| | BARBED WIRE FENCE |
| | BARBED WIRE FENCE TO BE REMOVED |
| | GRAVEL ROAD |
| | MINOR CONTOUR |
| | MAJOR CONTOUR |
| | TREE LINE |
| | TREE LINE TO BE REMOVED |
| | SHRUB LINE |
| | SHRUB LINE TO BE REMOVED |
| | STREAM (USACE) |
| | STREAM (NYDEC) |
| | WETLAND (USACE) |
| | WETLAND (NYDEC) |
| | WETLAND (ISOLATED) |
| | SURFACE WATER (USACE) |
| | SURFACE WATER (NYDEC) |
| | PANEL EXCLUSION AREA |
| | CLEARING ONLY |
| | CLEARING AND GRUBBING |
| | BUILDING |
| | BUILDING TO BE REMOVED |
| | STONE WALL |
| | STONE WALL TO BE REMOVED |
| | UTILITY POLE |
| | VALVE |
| | CULVERT |
| | PAVED ROAD / DRIVEWAY |

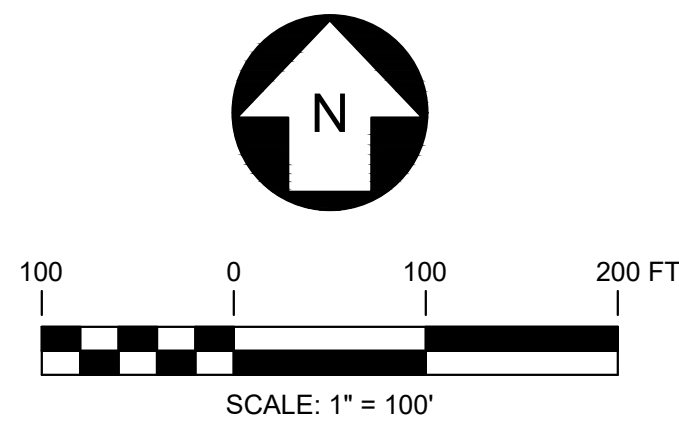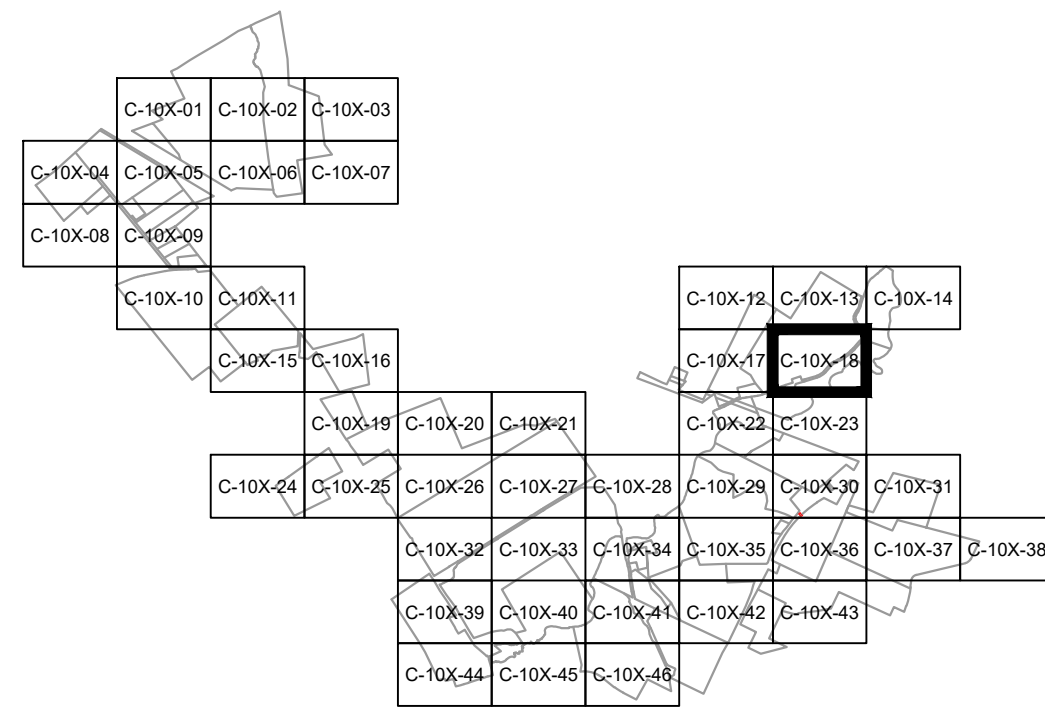

PRELIMINARY
NOT FOR CONSTRUCTION



REFERENCE ITEMS	

TRC		249 Western Avenue Augusta, ME 04330		PROJECT NO: 443269			
REV	DESCRIPTION	DATE	DES	CHK	APP		
D	RE-ISSUED FOR 94-C DEFICIENCY SUPPLEMENT	07/25/2024	CMW	PMM	PMM		
C	REVISED PER ORES REVIEW COMMENTS	06/28/2024	CMW	PMM	PMM		
B	ISSUED FOR 94-C DEFICIENCY SUPPLEMENT	05/31/2024	CMW	PMM	PMM		
A	ISSUED FOR 94-C	01/15/2024	CMW	PMM	PMM		



CMW DESIGNED
CMW DRAWN
PMM CHECKED
APPROVED
REVIEW 1
REVIEW 2

MILL POINT SOLAR I PROJECT
CONNECTGEN MONTGOMERY COUNTY LLC
EXISTING CONDITIONS, DEMOLITION AND REMOVALS PLAN


GLEN NEW YORK

01/15/2024
DATE
1" = 100'
SCALE



TRC

MPS-C-101-18

REV. D

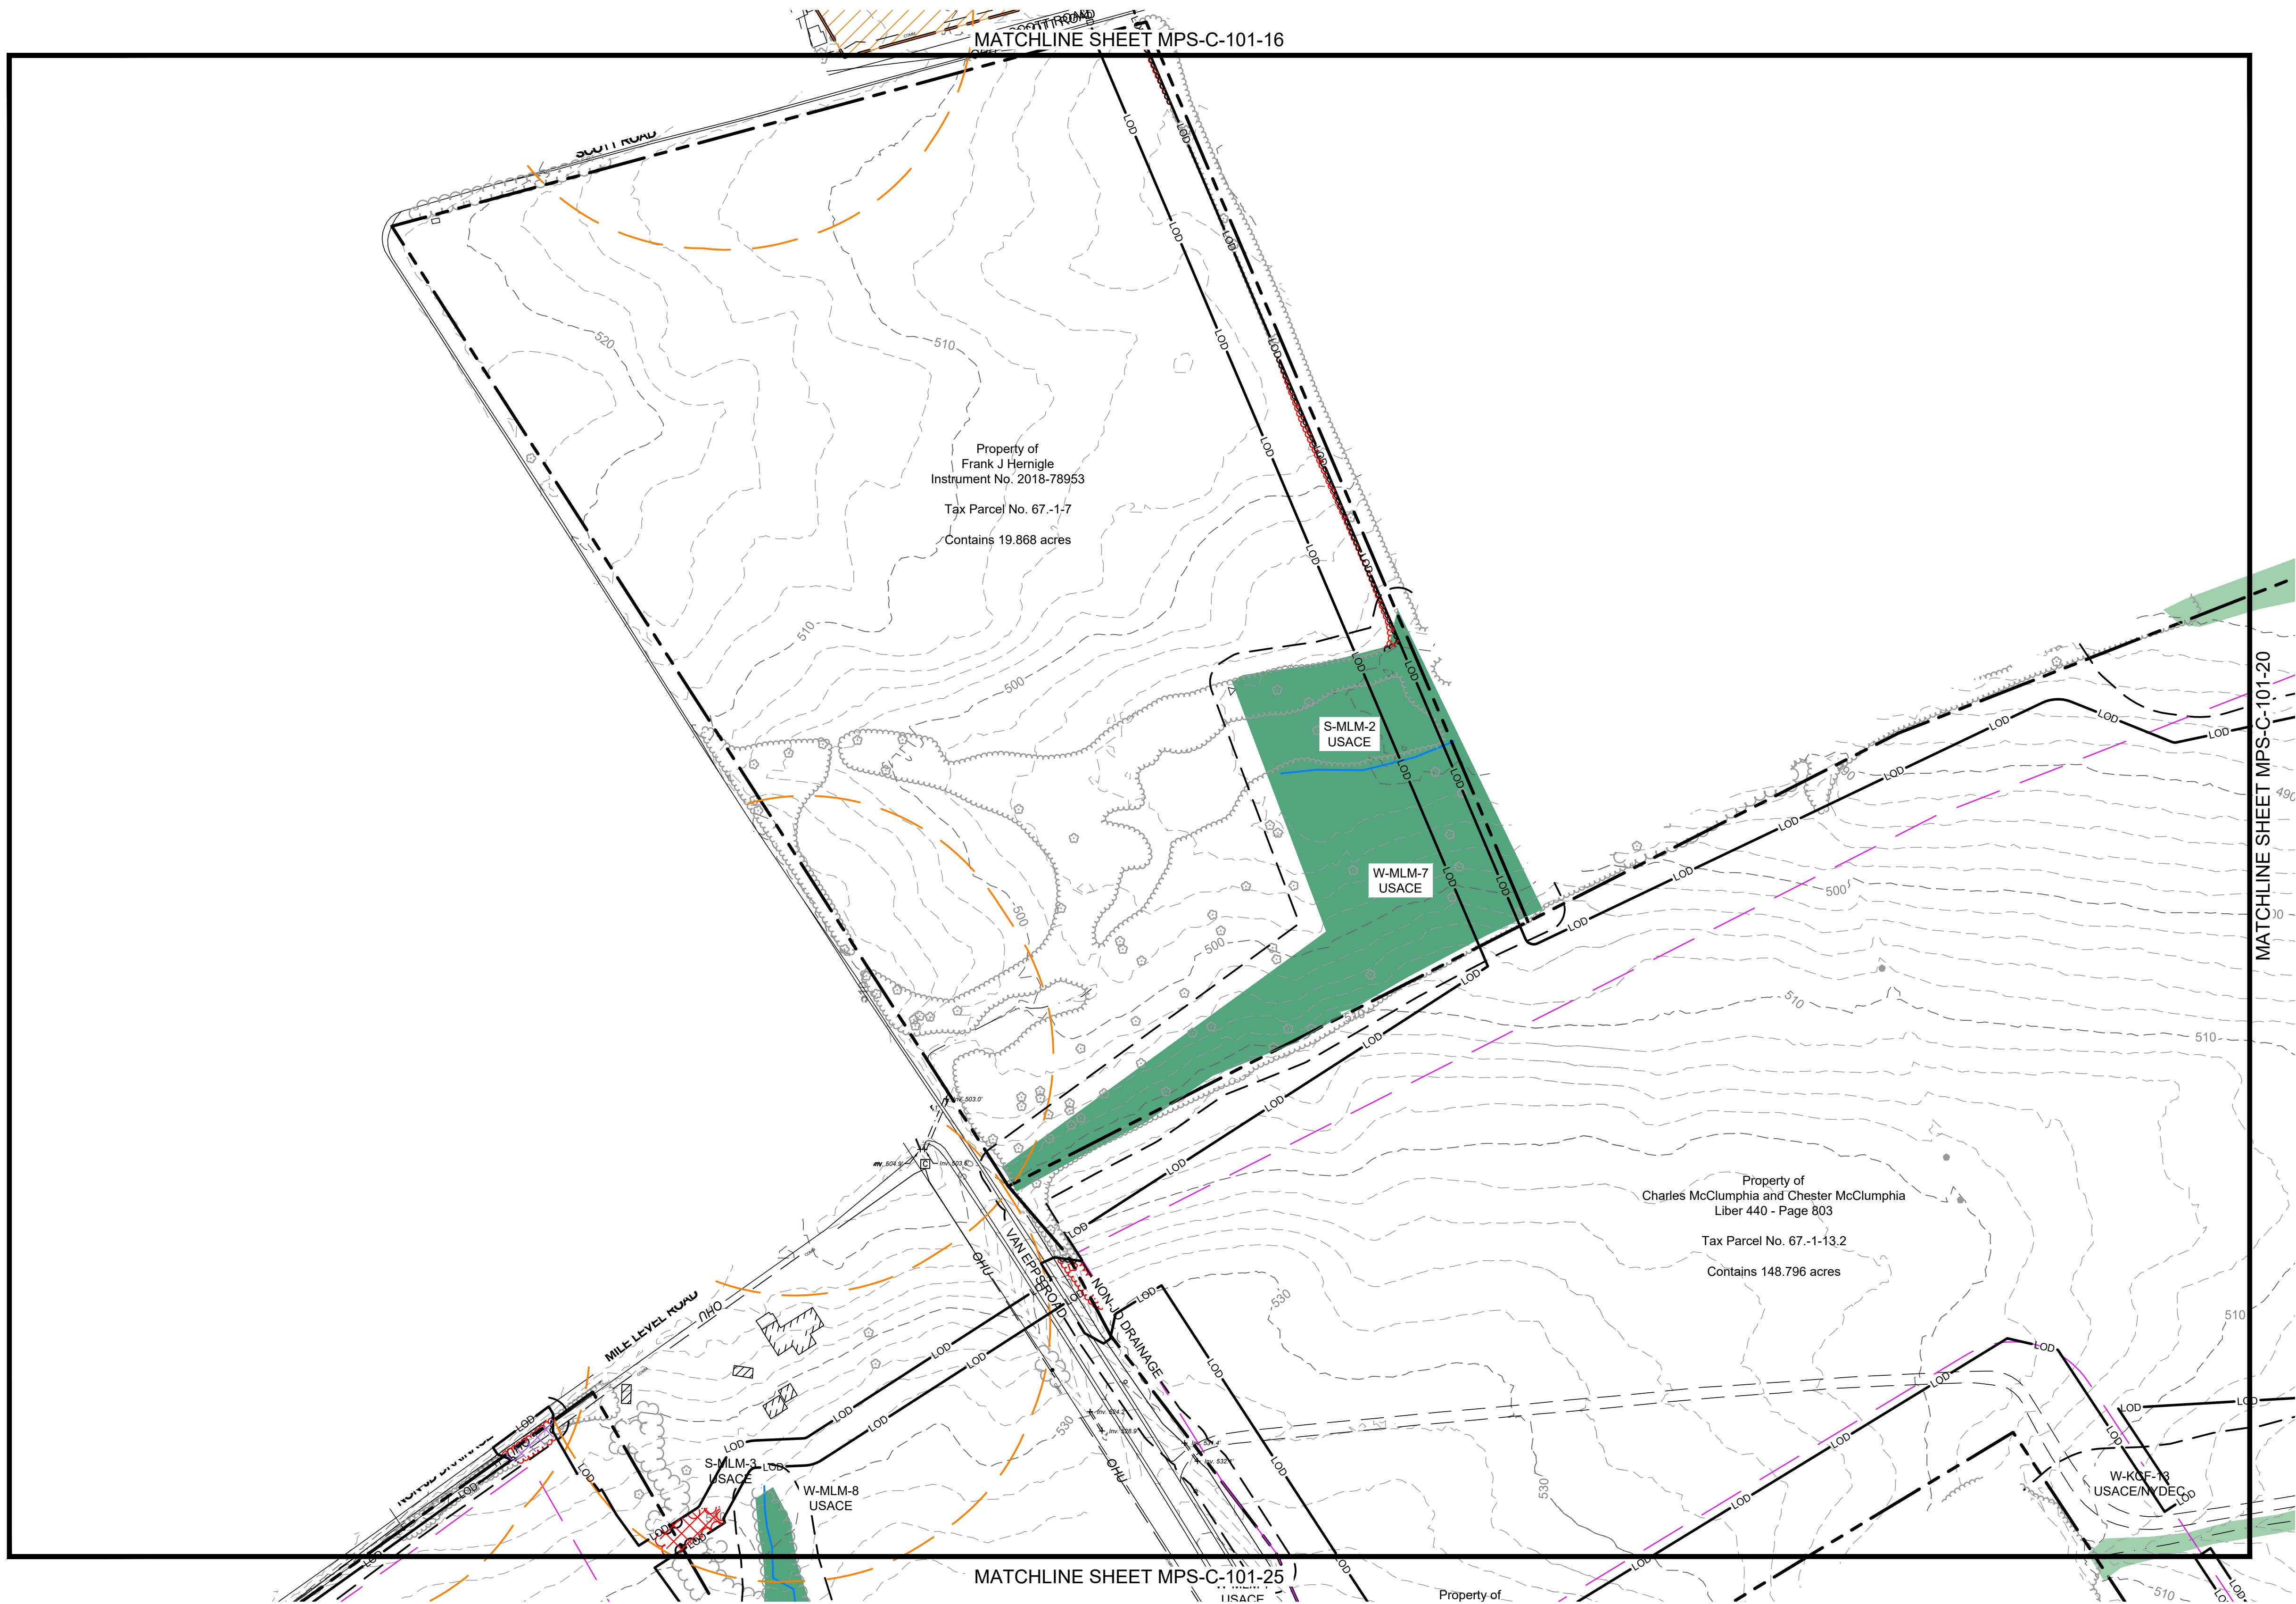

- LEGEND**
- EXISTING**
- PROPERTY BOUNDARY
 - 94C SETBACK
 - NATURAL RESOURCE BUFFER
 - RESIDENCE BUFFER
 - LIMIT OF DISTURBANCE
 - OHE
 - OVERHEAD ELECTRIC
 - CHAIN LINK FENCE
 - CHAIN LINK FENCE TO BE REMOVED
 - BARBED WIRE FENCE
 - BARBED WIRE FENCE TO BE REMOVED
 - GRAVEL ROAD
 - MINOR CONTOUR
 - MAJOR CONTOUR
 - TREE LINE
 - TREE LINE TO BE REMOVED
 - SHRUB LINE
 - SHRUB LINE TO BE REMOVED
 - STREAM (USACE)
 - STREAM (NYDEC)
- PROPOSED**
- LOD
 - WETLAND (USACE)
 - WETLAND (NYDEC)
 - WETLAND (ISOLATED)
 - SURFACE WATER (USACE)
 - SURFACE WATER (NYDEC)
 - PANEL EXCLUSION AREA
 - CLEARING ONLY
 - CLEARING AND GRUBBING
 - BUILDING
 - BUILDING TO BE REMOVED
 - STONE WALL
 - STONE WALL TO BE REMOVED
 - UTILITY POLE
 - VALVE
 - CULVERT
 - PAVED ROAD / DRIVEWAY

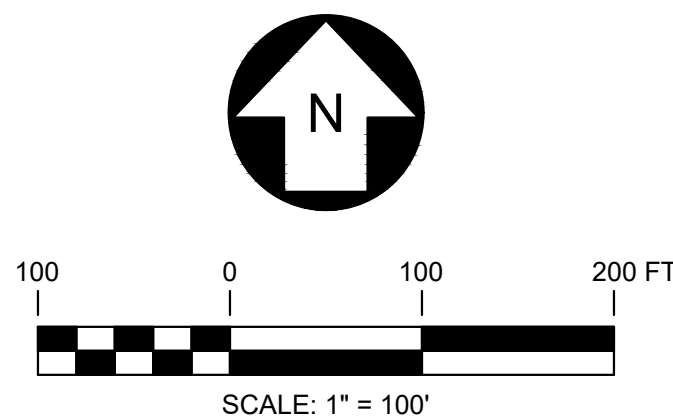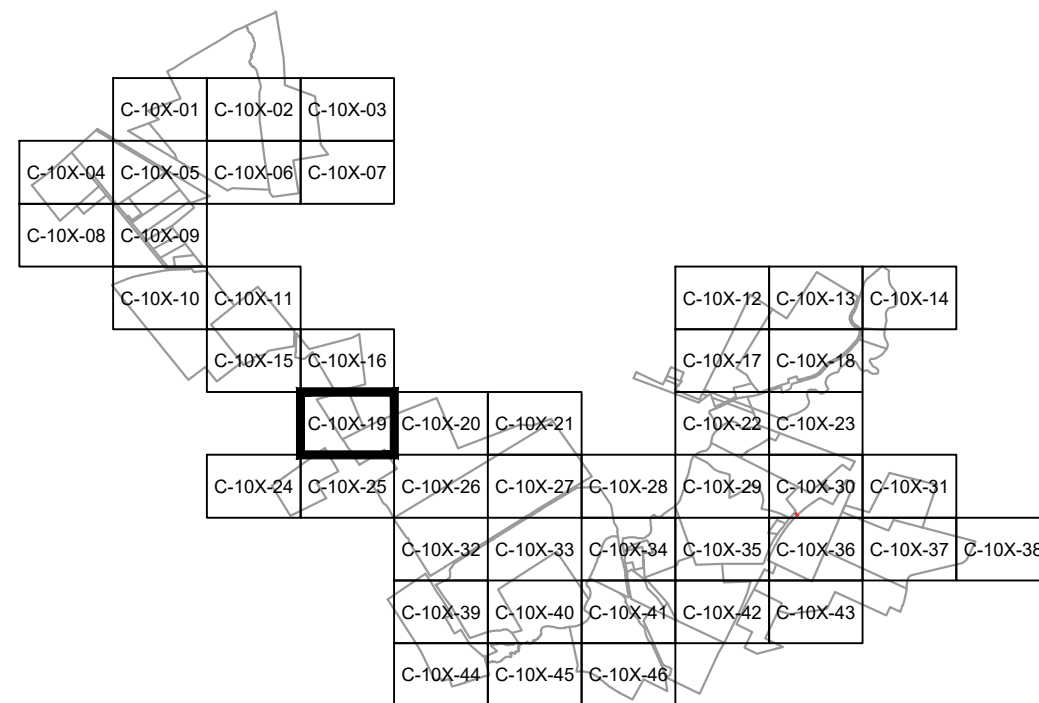

PRELIMINARY
NOT FOR CONSTRUCTION



REFERENCE ITEMS	


TRC		249 Western Avenue Augusta, ME 04330		PROJECT NO: 443269			
REV	DESCRIPTION	DATE	DES	CHK	APP		
D	RE-ISSUED FOR 94-C DEFICIENCY SUPPLEMENT	07/25/2024	CMW	PMM	PMM		
C	REVISED PER ORES REVIEW COMMENTS	06/28/2024	CMW	PMM	PMM		
B	ISSUED FOR 94-C DEFICIENCY SUPPLEMENT	05/31/2024	CMW	PMM	PMM		
A	ISSUED FOR 94-C	01/15/2024	CMW	PMM	PMM		



CMW DESIGNED
CMW DRAWN
PMM CHECKED
APPROVED
REVIEW 1
REVIEW 2

MILL POINT SOLAR I PROJECT CONNECTGEN MONTGOMERY COUNTY LLC EXISTING CONDITIONS, DEMOLITION AND REMOVALS PLAN			
GLEN	NEW YORK		
01/15/2024 DATE	TRC	MPS-C-101-19	REV. D
1" = 100' SCALE			

MATCHLINE SHEET MPS-C-101-20

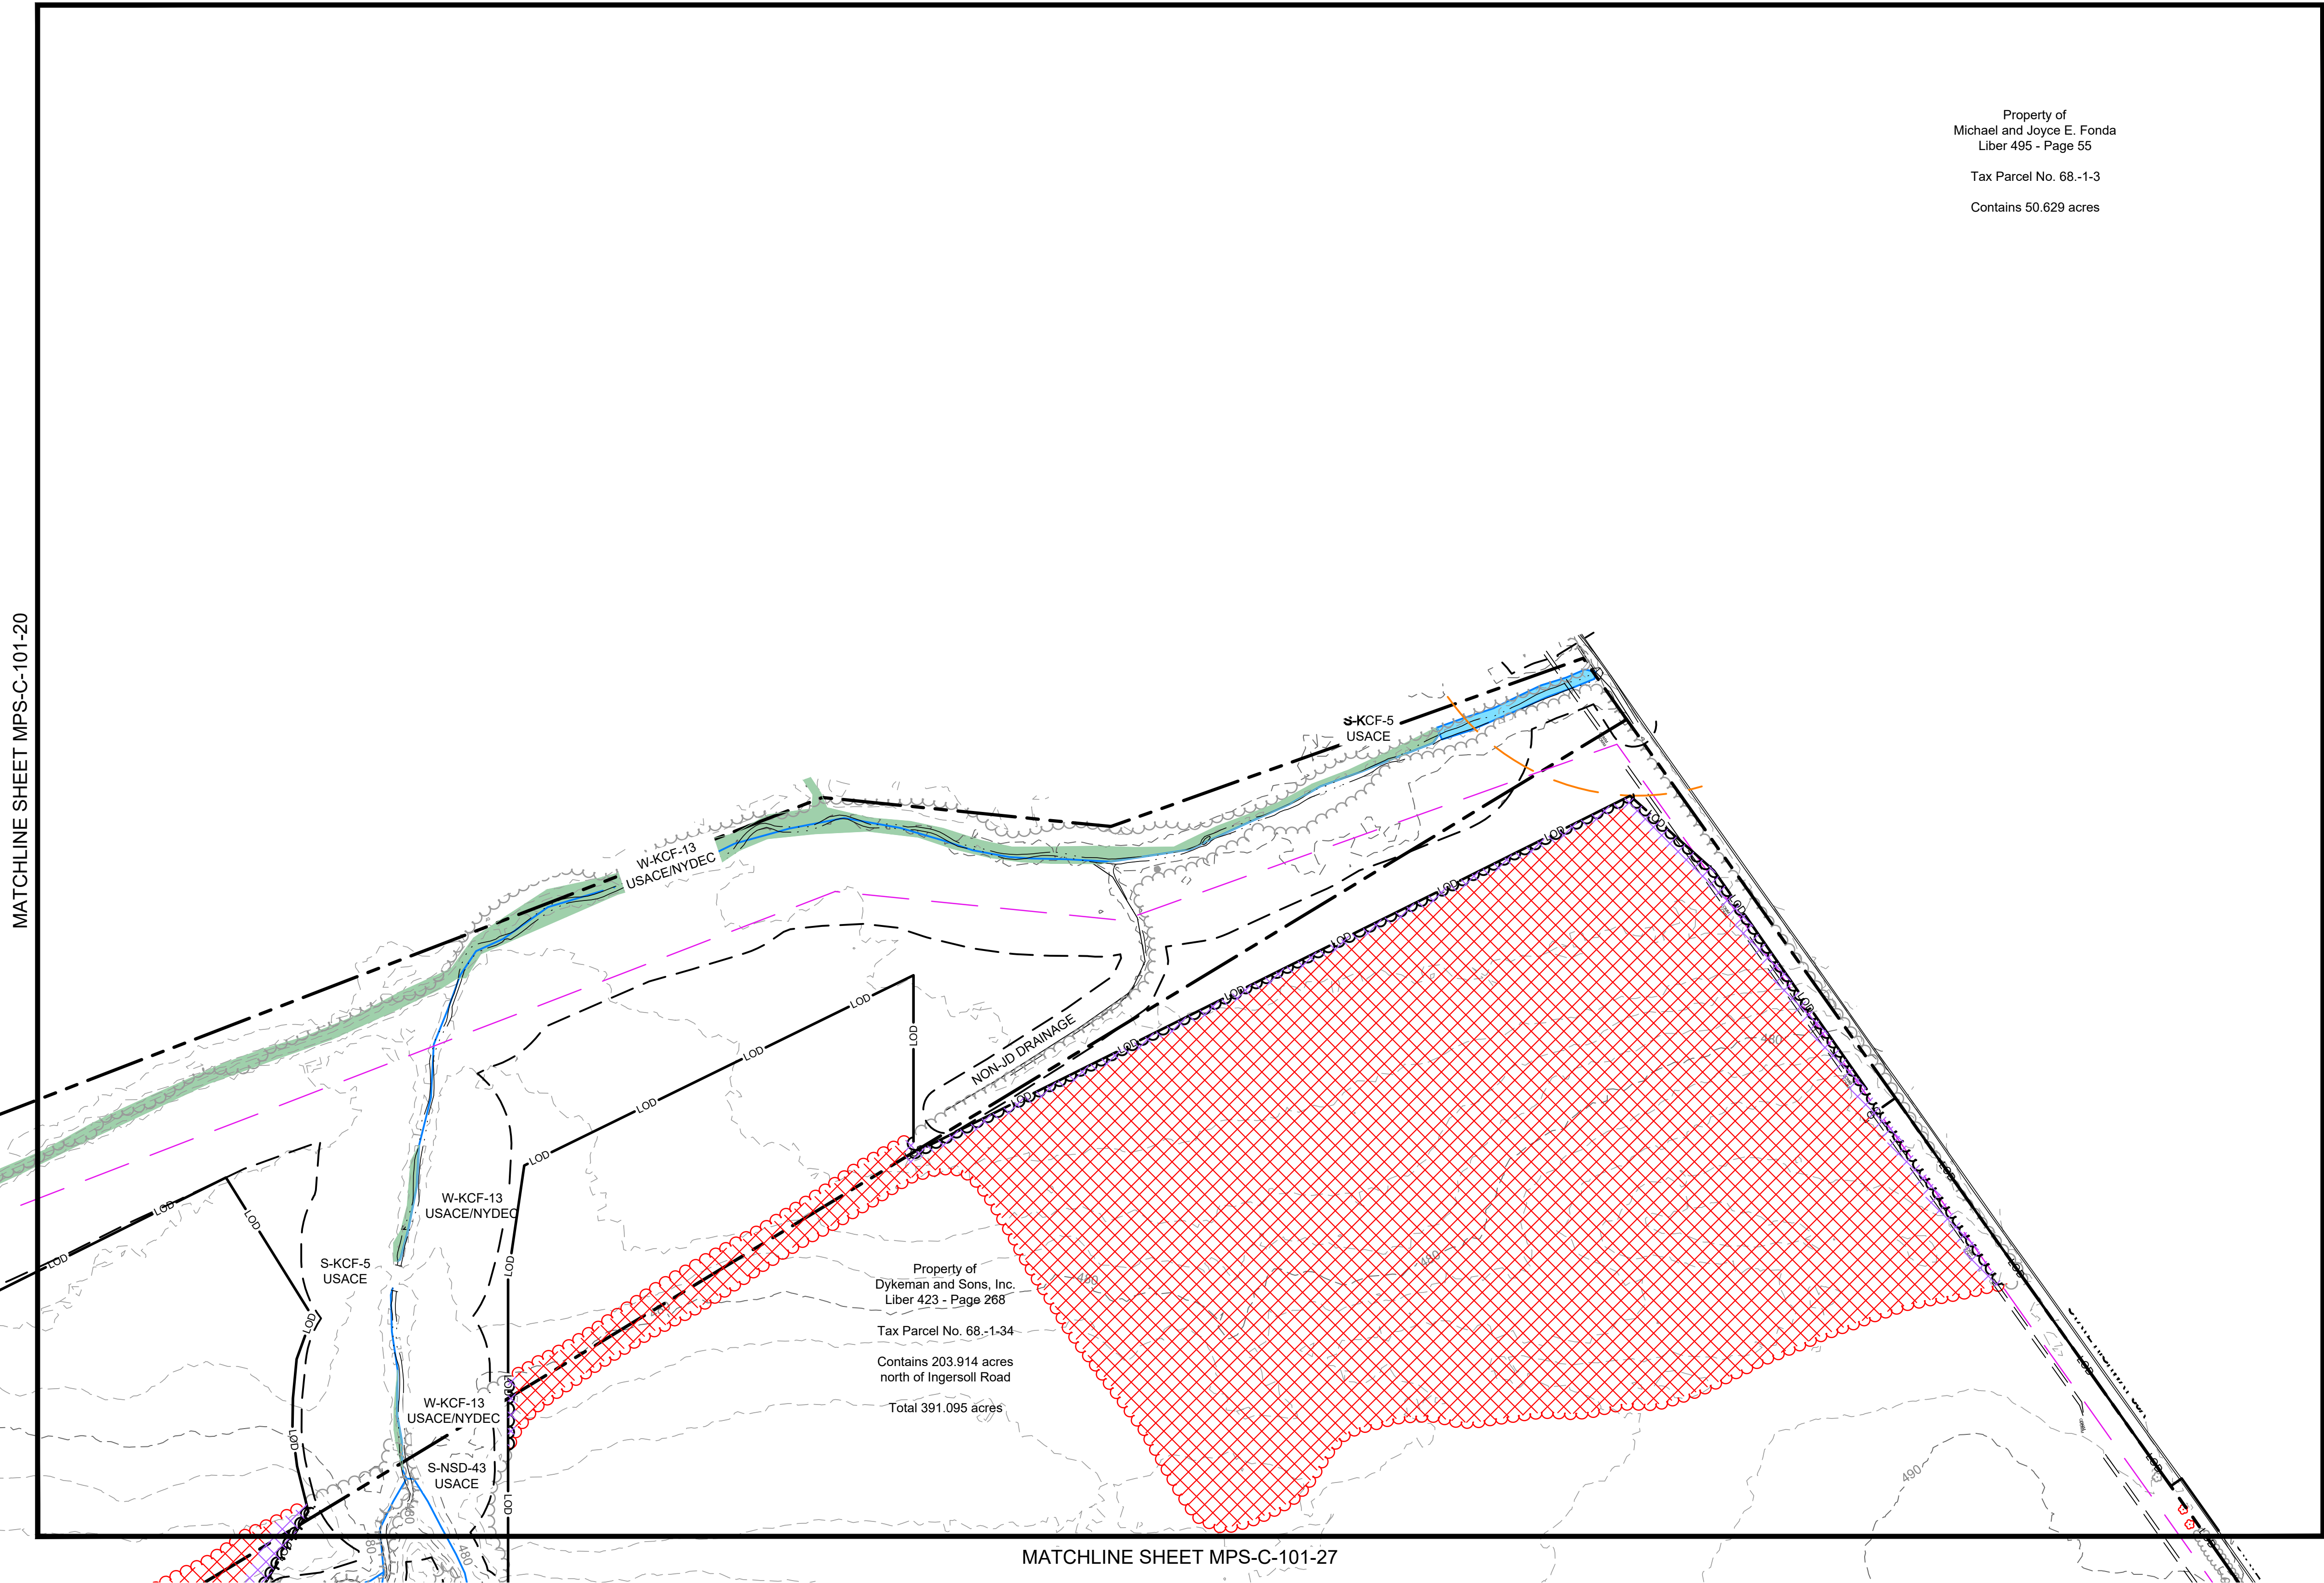

Property of
Michael and Joyce E. Fonda
Liber 495 - Page 55

Tax Parcel No. 68.-1-3

Contains 50.629 acres

Property of
Dykeman and Sons, Inc.
Liber 423 - Page 268



Tax Parcel No. 68.-1-34

Contains 203.914 acres
north of Ingersoll Road

Total 391.095 acres

MATCHLINE SHEET MPS-C-101-27

- LEGEND**
- | EXISTING | PROPOSED |
|-------------------------------------|----------|
| --- PROPERTY BOUNDARY | --- LOD |
| --- 94C SETBACK | |
| --- NATURAL RESOURCE BUFFER | |
| --- RESIDENCE BUFFER | |
| --- LIMIT OF DISTURBANCE | |
| --- OHE | |
| --- OVERHEAD ELECTRIC | |
| --- CHAIN LINK FENCE | |
| --- CHAIN LINK FENCE TO BE REMOVED | |
| --- BARBED WIRE FENCE | |
| --- BARBED WIRE FENCE TO BE REMOVED | |
| --- GRAVEL ROAD | |
| --- MINOR CONTOUR | |
| --- MAJOR CONTOUR | |
| --- TREE LINE | |
| --- TREE LINE TO BE REMOVED | |
| --- SHRUB LINE | |
| --- SHRUB LINE TO BE REMOVED | |
| --- STREAM (USACE) | |
| --- STREAM (NYDEC) | |
| WETLAND (USACE) | |
| WETLAND (NYDEC) | |
| WETLAND (ISOLATED) | |
| SURFACE WATER (USACE) | |
| SURFACE WATER (NYDEC) | |
| PANEL EXCLUSION AREA | |
| CLEARING ONLY | |
| CLEARING AND GRUBBING | |
| BUILDING | |
| BUILDING TO BE REMOVED | |
| STONE WALL | |
| STONE WALL TO BE REMOVED | |
| UTILITY POLE | |
| VALVE | |
| CULVERT | |
| PAVED ROAD / DRIVEWAY | |

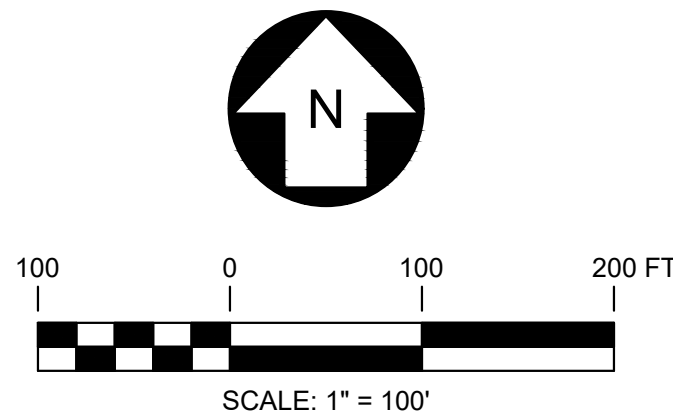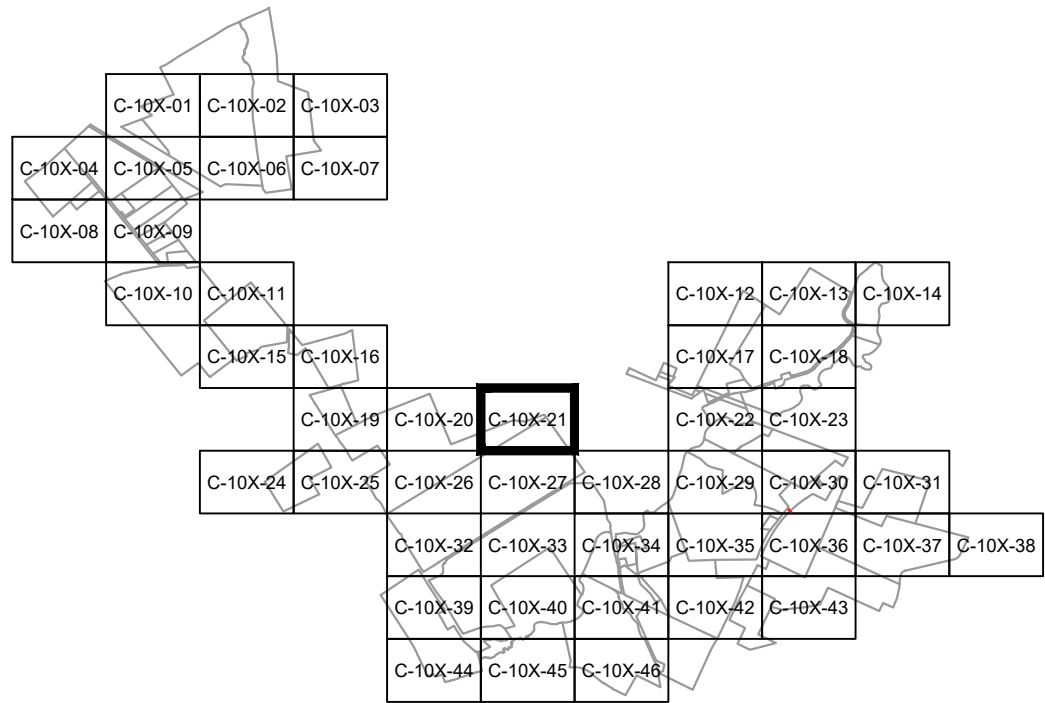

PRELIMINARY
NOT FOR CONSTRUCTION




REV	REFERENCE ITEMS

 249 Western Avenue Augusta, ME 04330							PROJECT NO: 443269			
REV	DESCRIPTION	DATE	DES	CHK	APP					
D	RE-ISSUED FOR 94-C DEFICIENCY SUPPLEMENT	07/25/2024	CMW	PMM	PMM					
C	REVISED PER ORES REVIEW COMMENTS	06/28/2024	CMW	PMM	PMM					
B	ISSUED FOR 94-C DEFICIENCY SUPPLEMENT	05/31/2024	CMW	PMM	PMM					
A	ISSUED FOR 94-C	01/15/2024	CMW	PMM	PMM					





CMW DESIGNED
CMW DRAWN
PMM CHECKED
APPROVED
REVIEW 1
REVIEW 2

MILL POINT SOLAR I PROJECT				
CONNECTGEN MONTGOMERY COUNTY LLC				
EXISTING CONDITIONS, DEMOLITION AND REMOVALS PLAN				
-				
GLEN			NEW YORK	
01/15/2024		MPS-C-101-21		REV.
DATE				D
1" = 100'				
SCALE				

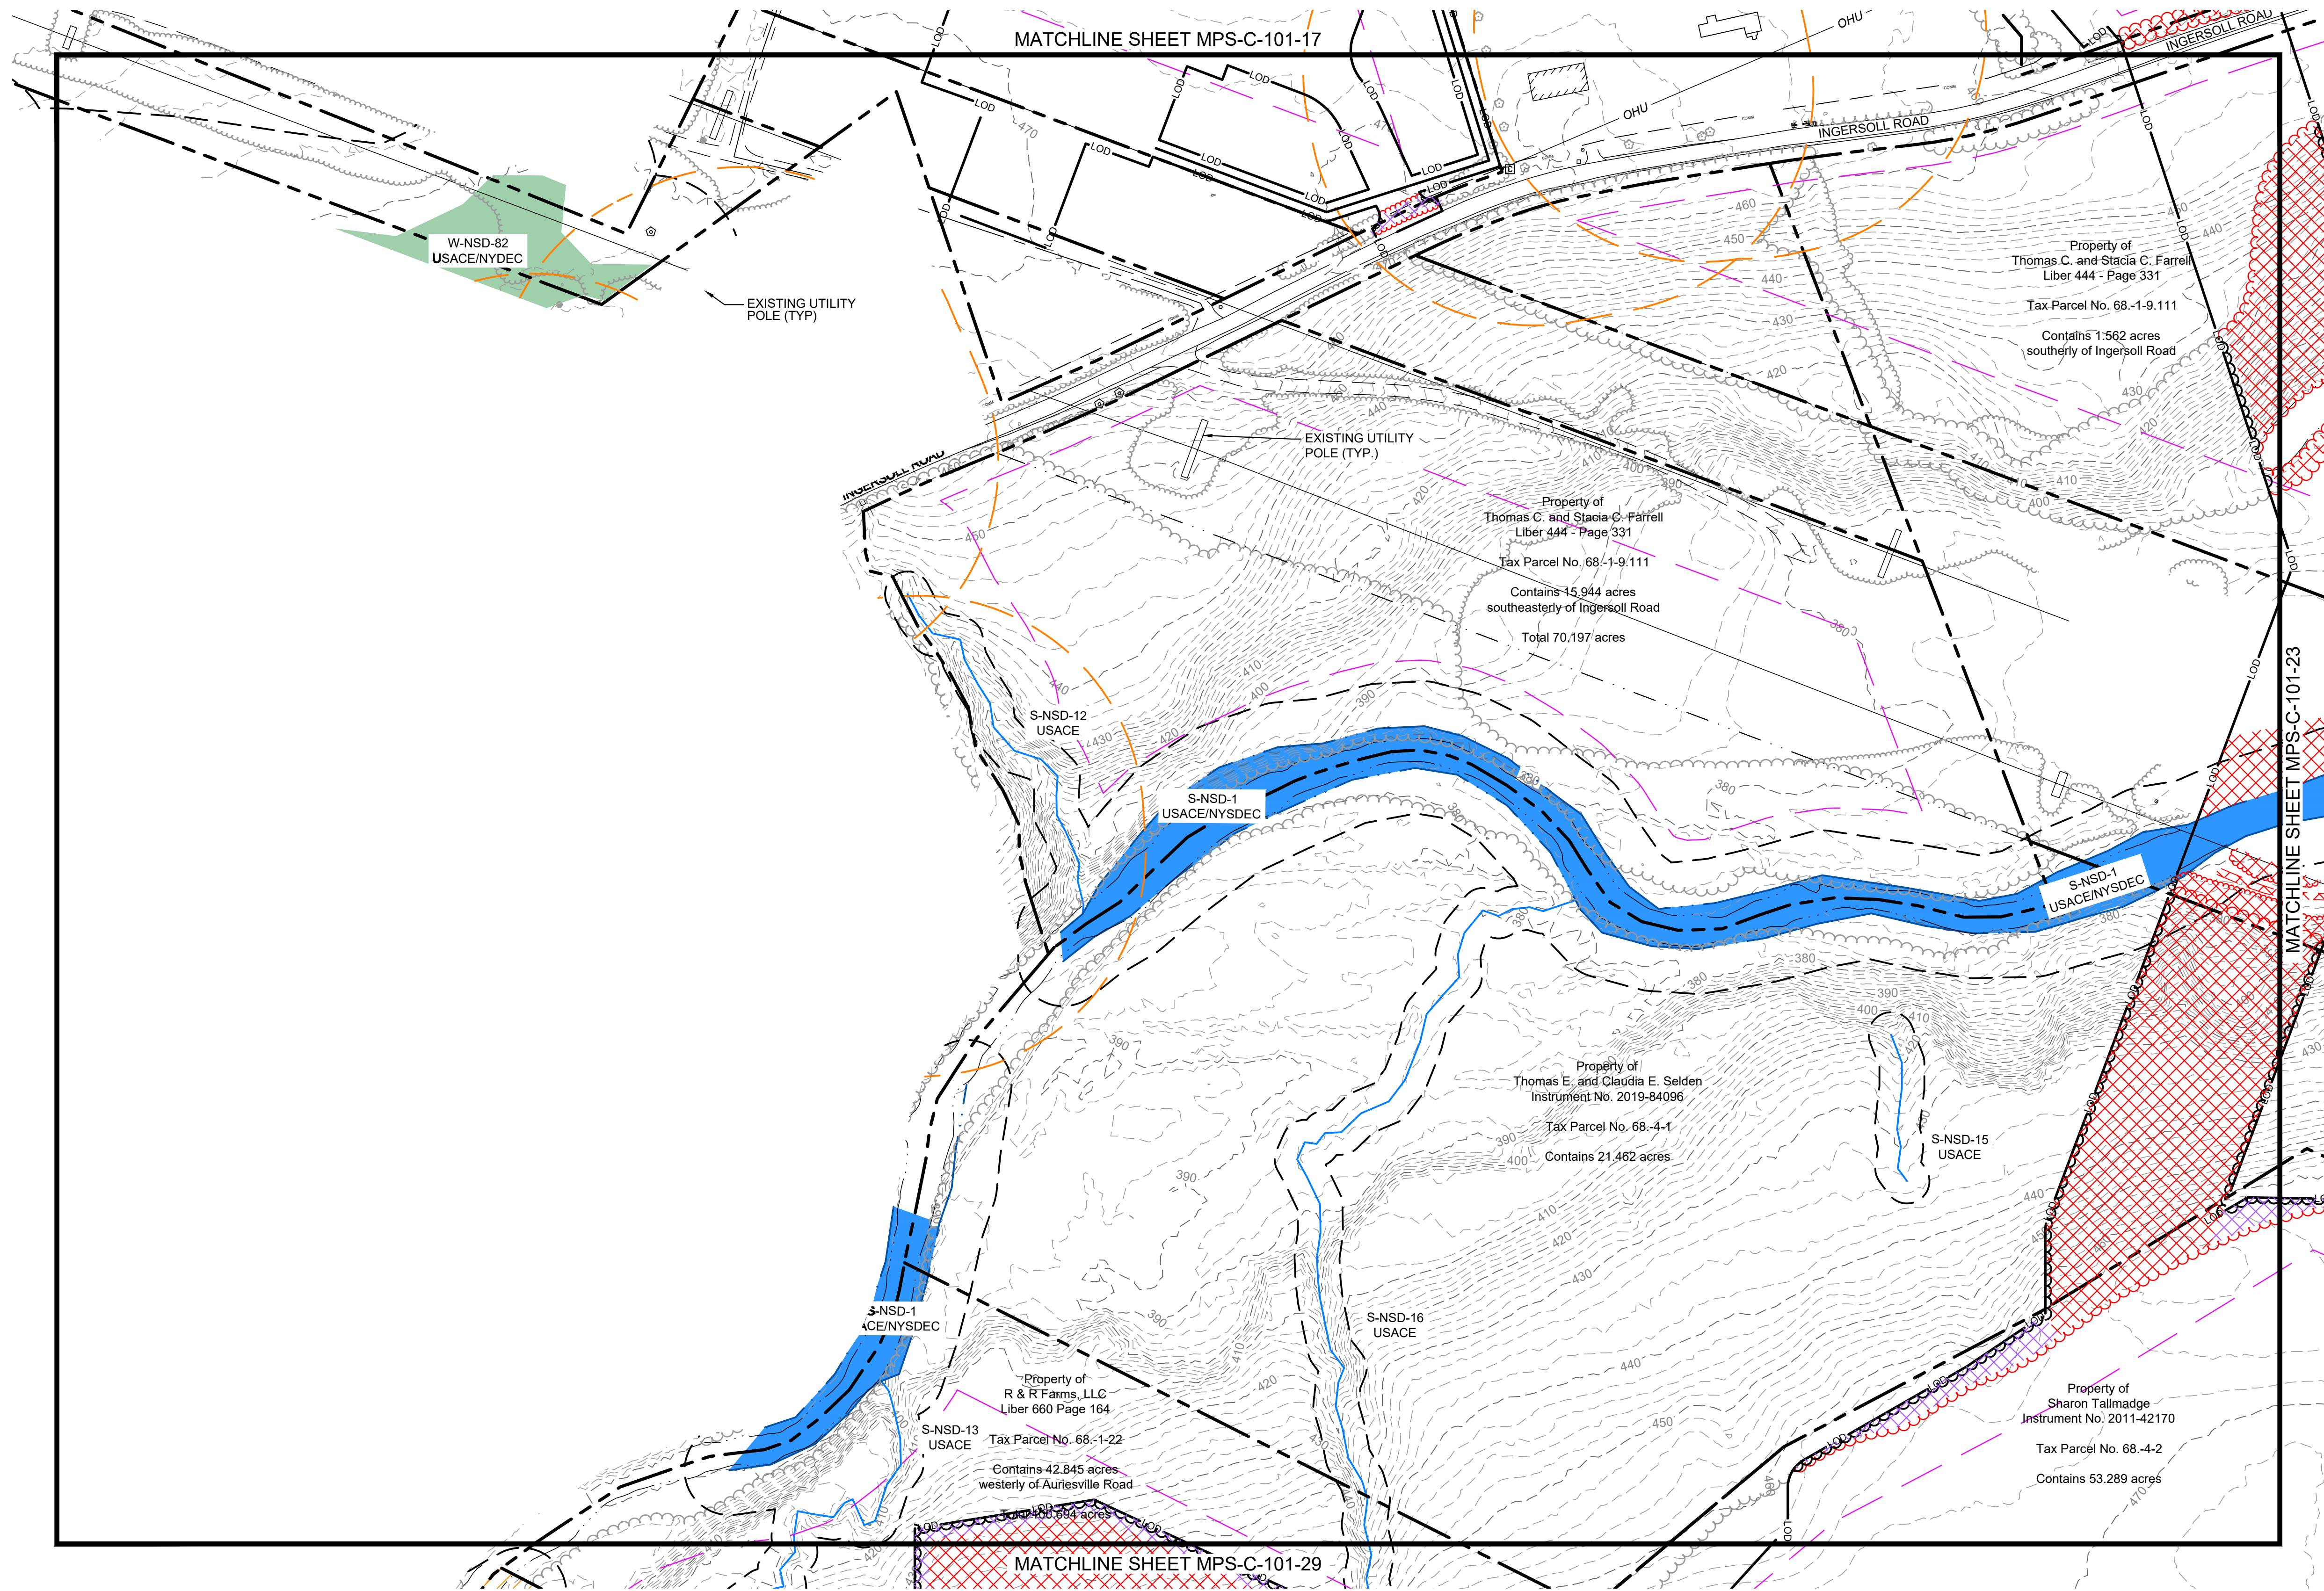

- LEGEND**
- | EXISTING | PROPOSED |
|----------|---------------------------------|
| — | PROPERTY BOUNDARY |
| — | 94C SETBACK |
| — | NATURAL RESOURCE BUFFER |
| — | RESIDENCE BUFFER |
| — | LIMIT OF DISTURBANCE |
| — | LOD |
| — | OVERHEAD ELECTRIC |
| — | CHAIN LINK FENCE |
| — | CHAIN LINK FENCE TO BE REMOVED |
| — | BARBED WIRE FENCE |
| — | BARBED WIRE FENCE TO BE REMOVED |
| — | GRAVEL ROAD |
| — | MINOR CONTOUR |
| — | MAJOR CONTOUR |
| — | TREE LINE |
| — | TREE LINE TO BE REMOVED |
| — | SHRUB LINE |
| — | SHRUB LINE TO BE REMOVED |
| — | STREAM (USACE) |
| — | STREAM (NYDEC) |
| — | WETLAND (USACE) |
| — | WETLAND (NYDEC) |
| — | WETLAND (ISOLATED) |
| — | SURFACE WATER (USACE) |
| — | SURFACE WATER (NYDEC) |
| — | PANEL EXCLUSION AREA |
| — | CLEARING ONLY |
| — | CLEARING AND GRUBBING |
| — | BUILDING |
| — | BUILDING TO BE REMOVED |
| — | STONE WALL |
| — | STONE WALL TO BE REMOVED |
| — | UTILITY POLE |
| — | VALVE |
| — | CULVERT |
| — | PAVED ROAD / DRIVEWAY |

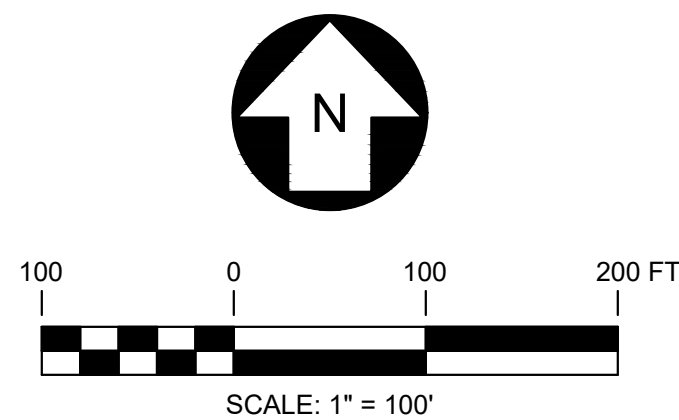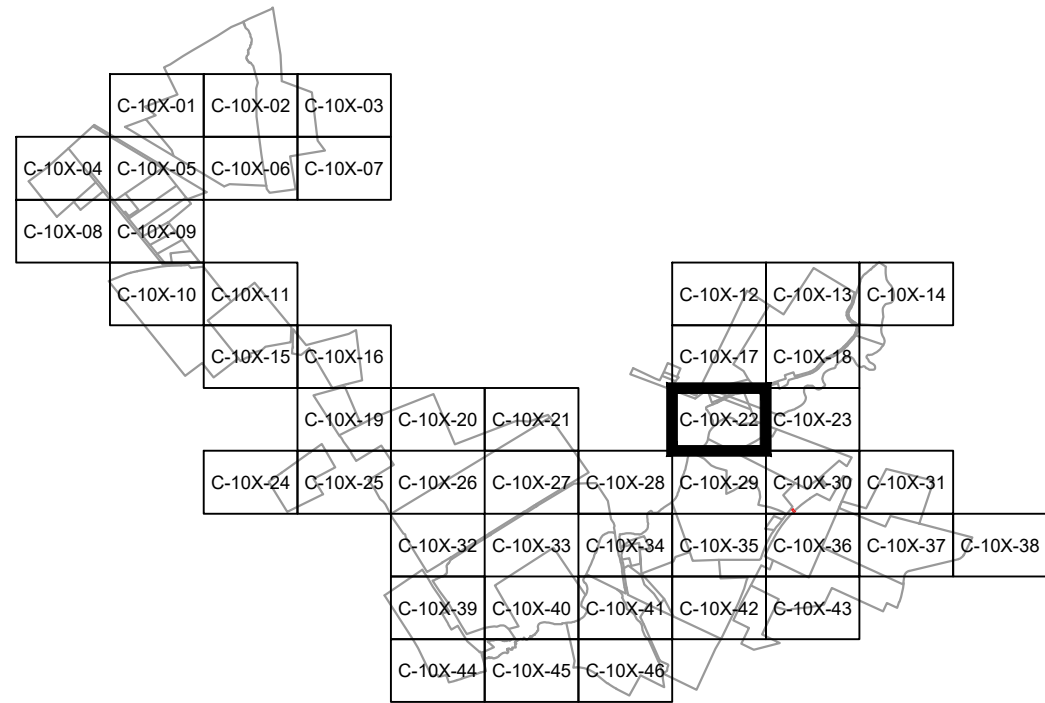

PRELIMINARY
NOT FOR CONSTRUCTION

REFERENCE ITEMS		REV	DESCRIPTION	DATE	DES	CHK	APP
		D	RE-ISSUED FOR 94-C DEFICIENCY SUPPLEMENT	07/25/2024	CMW	PMM	PMM
		C	REVISED PER ORES REVIEW COMMENTS	06/28/2024	CMW	PMM	PMM
		B	ISSUED FOR 94-C DEFICIENCY SUPPLEMENT	05/31/2024	CMW	PMM	PMM
		A	ISSUED FOR 94-C	01/15/2024	CMW	PMM	PMM



249 Western Avenue
Augusta, ME 04330

PROJECT NO: 443269



CMW DESIGNED
CMW DRAWN
PMM CHECKED
APPROVED
REVIEW 1
REVIEW 2

MILL POINT SOLAR I PROJECT
CONNECTGEN MONTGOMERY COUNTY LLC
EXISTING CONDITIONS, DEMOLITION AND REMOVALS PLAN


GLEN NEW YORK

01/15/2024
DATE
1" = 100'
SCALE





MPS-C-101-22

REV.
D

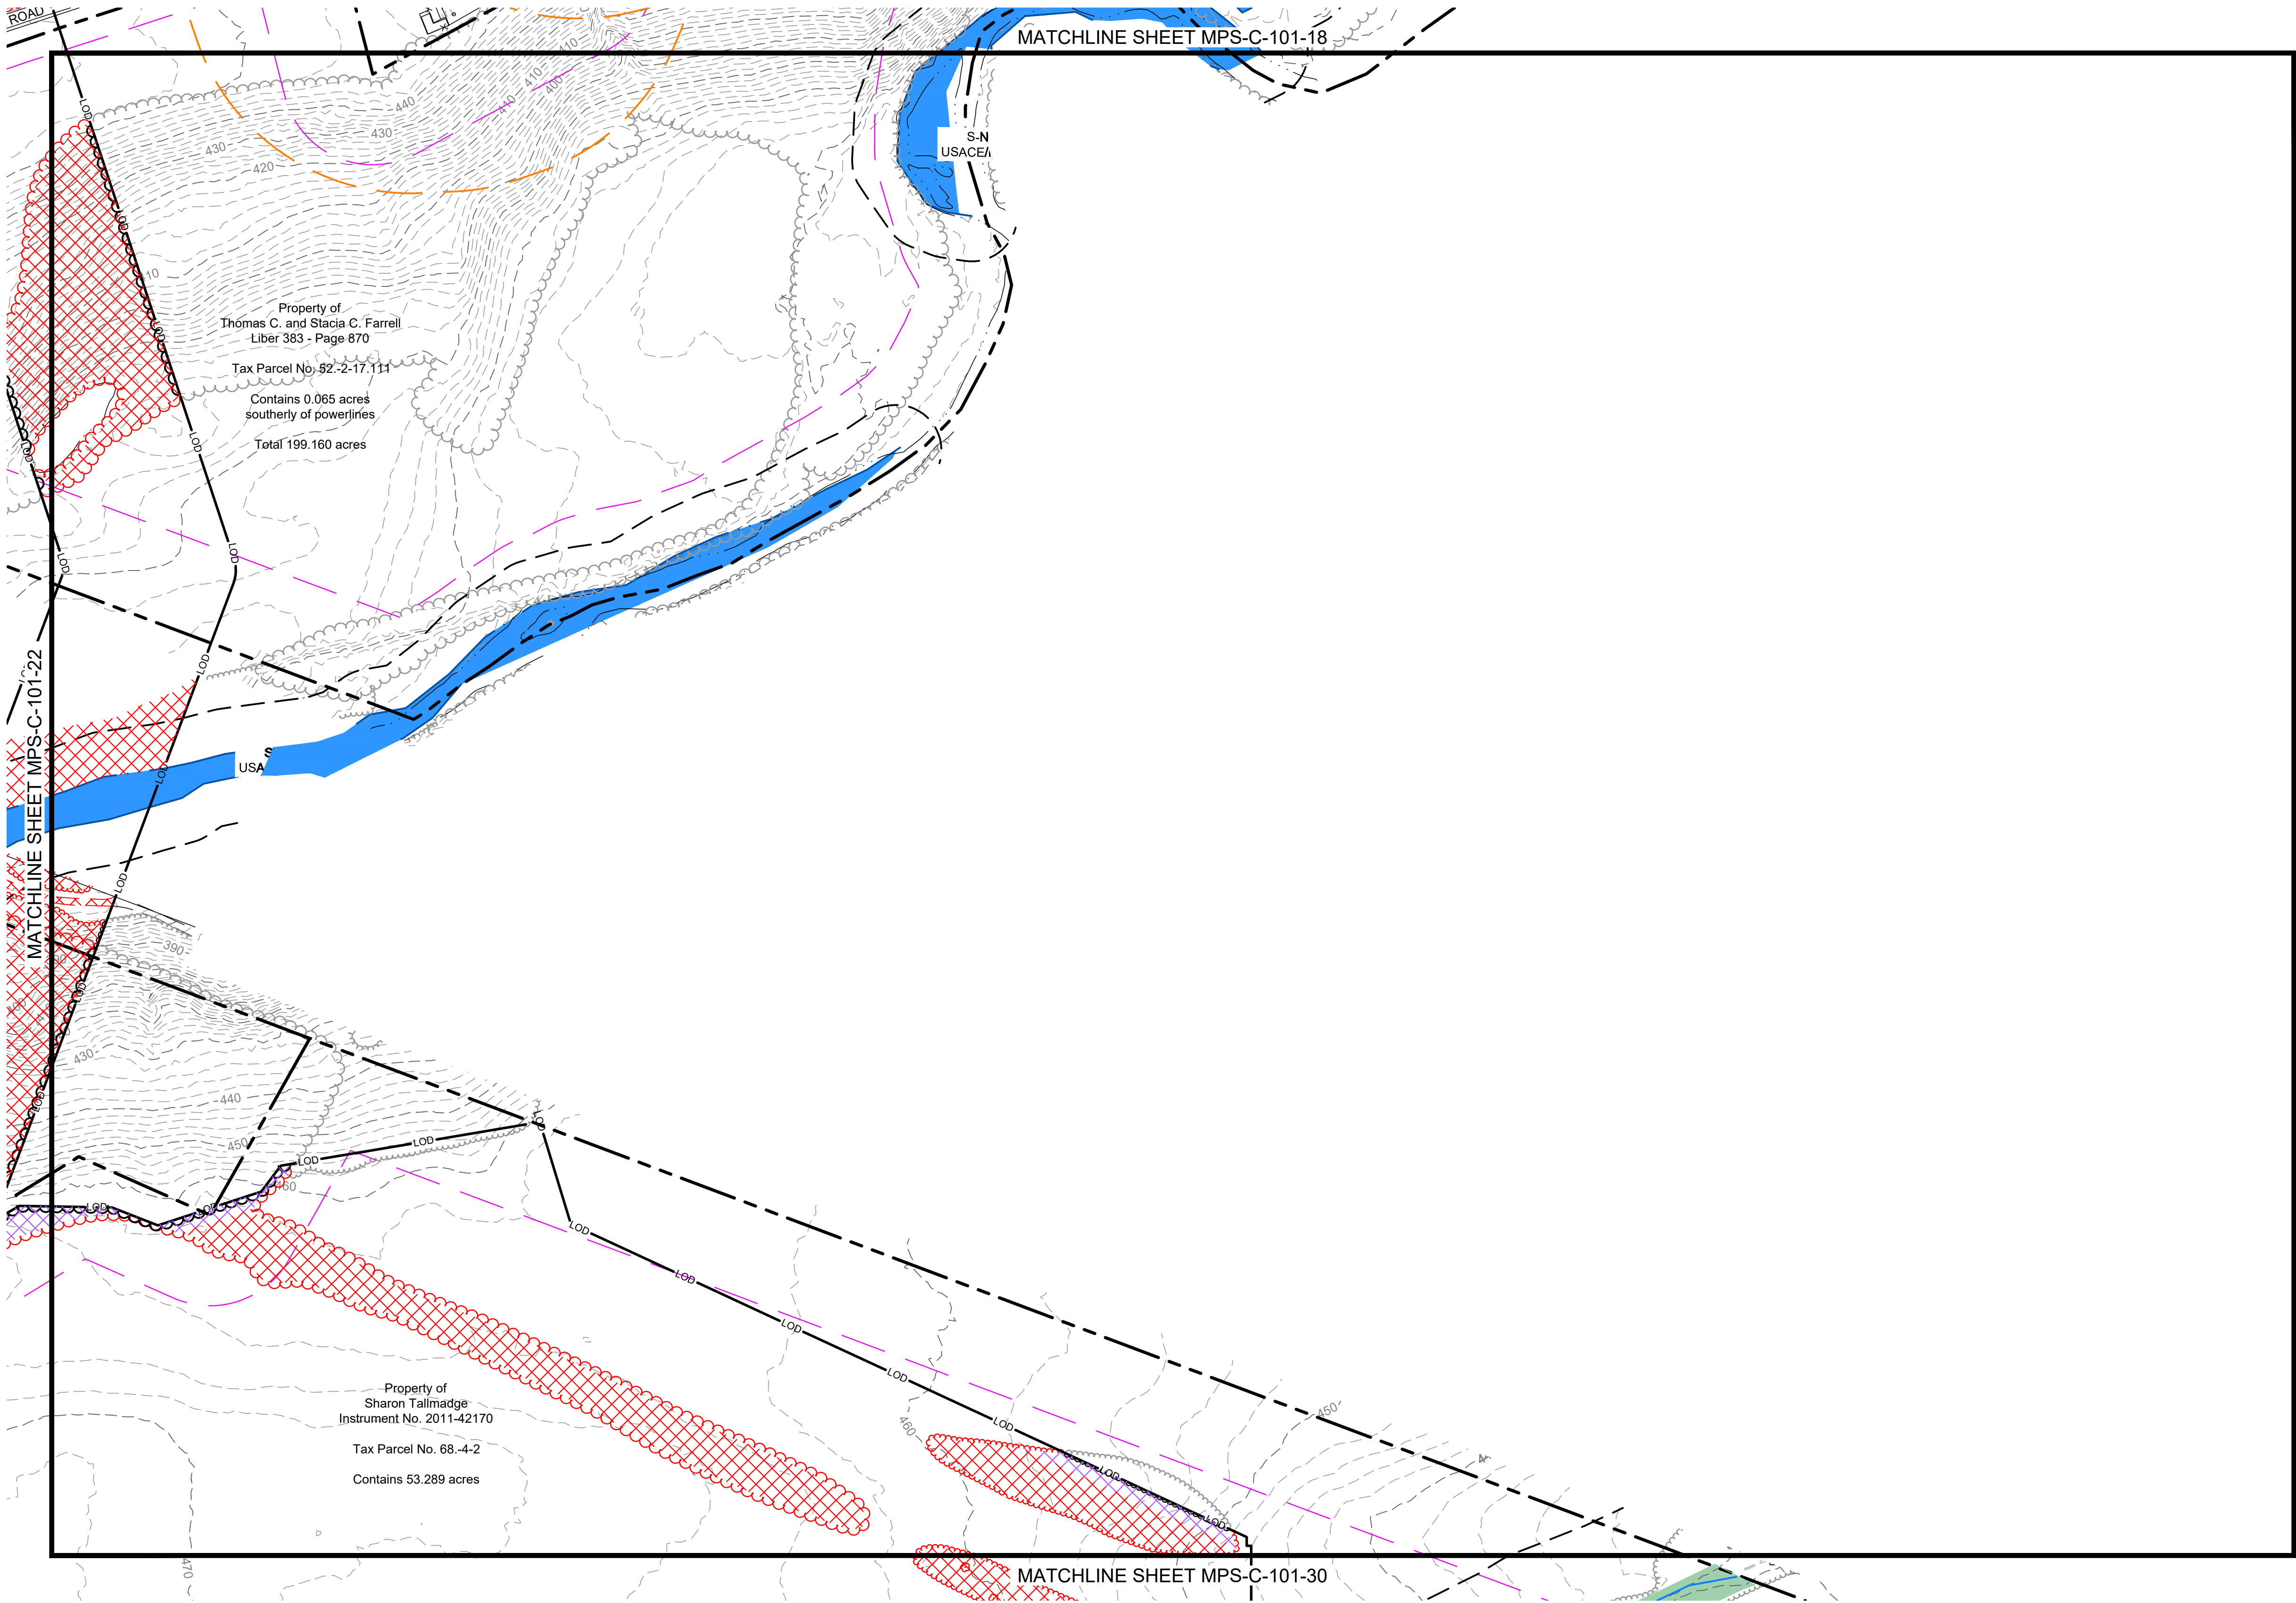

LEGEND	
EXISTING	PROPOSED
	PROPERTY BOUNDARY
	94C SETBACK
	NATURAL RESOURCE BUFFER
	RESIDENCE BUFFER
	LIMIT OF DISTURBANCE
	LOD
	OVERHEAD ELECTRIC
	CHAIN LINK FENCE
	CHAIN LINK FENCE TO BE REMOVED
	BARBED WIRE FENCE
	BARBED WIRE FENCE TO BE REMOVED
	GRAVEL ROAD
	MINOR CONTOUR
	MAJOR CONTOUR
	TREE LINE
	TREE LINE TO BE REMOVED
	SHRUB LINE
	SHRUB LINE TO BE REMOVED
	STREAM (USACE)
	STREAM (NYDEC)
	WETLAND (USACE)
	WETLAND (NYDEC)
	WETLAND (ISOLATED)
	SURFACE WATER (USACE)
	SURFACE WATER (NYDEC)
	PANEL EXCLUSION AREA
	CLEARING ONLY
	CLEARING AND GRUBBING
	BUILDING
	BUILDING TO BE REMOVED
	STONE WALL
	STONE WALL TO BE REMOVED
	UTILITY POLE
	VALVE
	CULVERT
	PAVED ROAD / DRIVEWAY

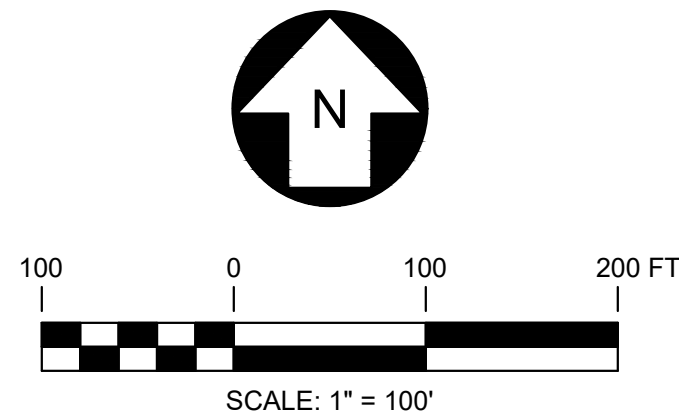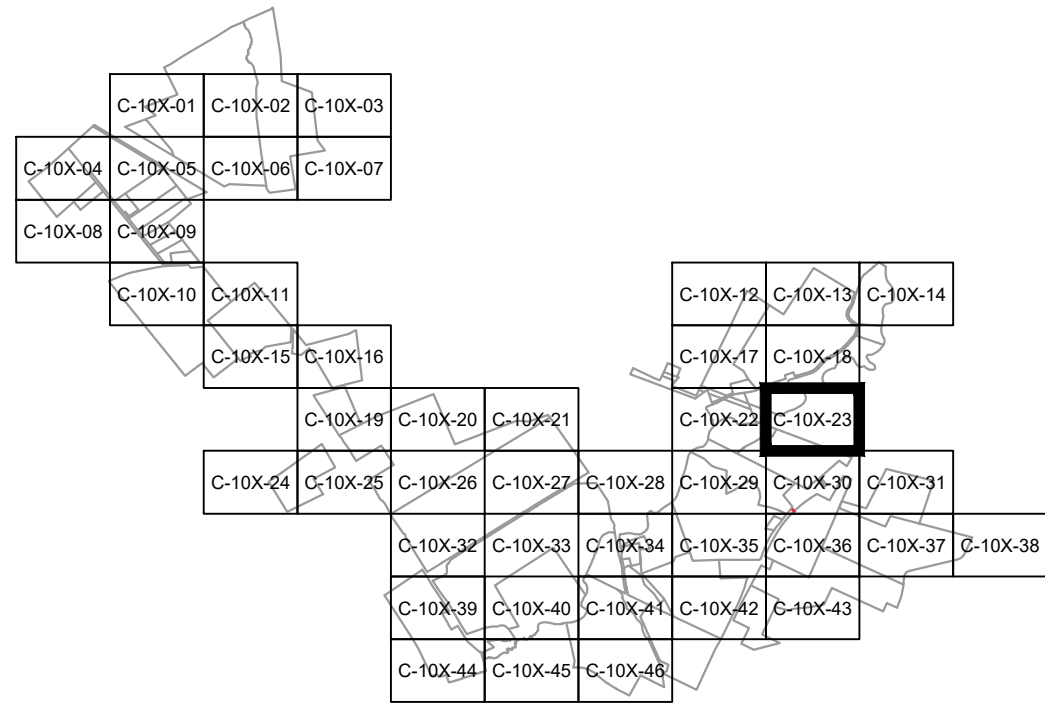

PRELIMINARY
NOT FOR CONSTRUCTION


REFERENCE ITEMS	

TRC 249 Western Avenue Augusta, ME 04330							PROJECT NO: 443269			
REV	DESCRIPTION			DATE	DES	CHK	APP			
D	RE-ISSUED FOR 94-C DEFICIENCY SUPPLEMENT			07/25/2024	CMW	PMM	PMM			
C	REVISED PER ORES REVIEW COMMENTS			06/28/2024	CMW	PMM	PMM			
B	ISSUED FOR 94-C DEFICIENCY SUPPLEMENT			05/31/2024	CMW	PMM	PMM			
A	ISSUED FOR 94-C			01/15/2024	CMW	PMM	PMM			





CMW DESIGNED
CMW DRAWN
PMM CHECKED
APPROVED
REVIEW 1
REVIEW 2

MILL POINT SOLAR I PROJECT CONNECTGEN MONTGOMERY COUNTY LLC EXISTING CONDITIONS, DEMOLITION AND REMOVALS PLAN			
GLEN		NEW YORK	
01/15/2024 DATE		MPS-C-101-23	REV. D
1" = 100' SCALE			

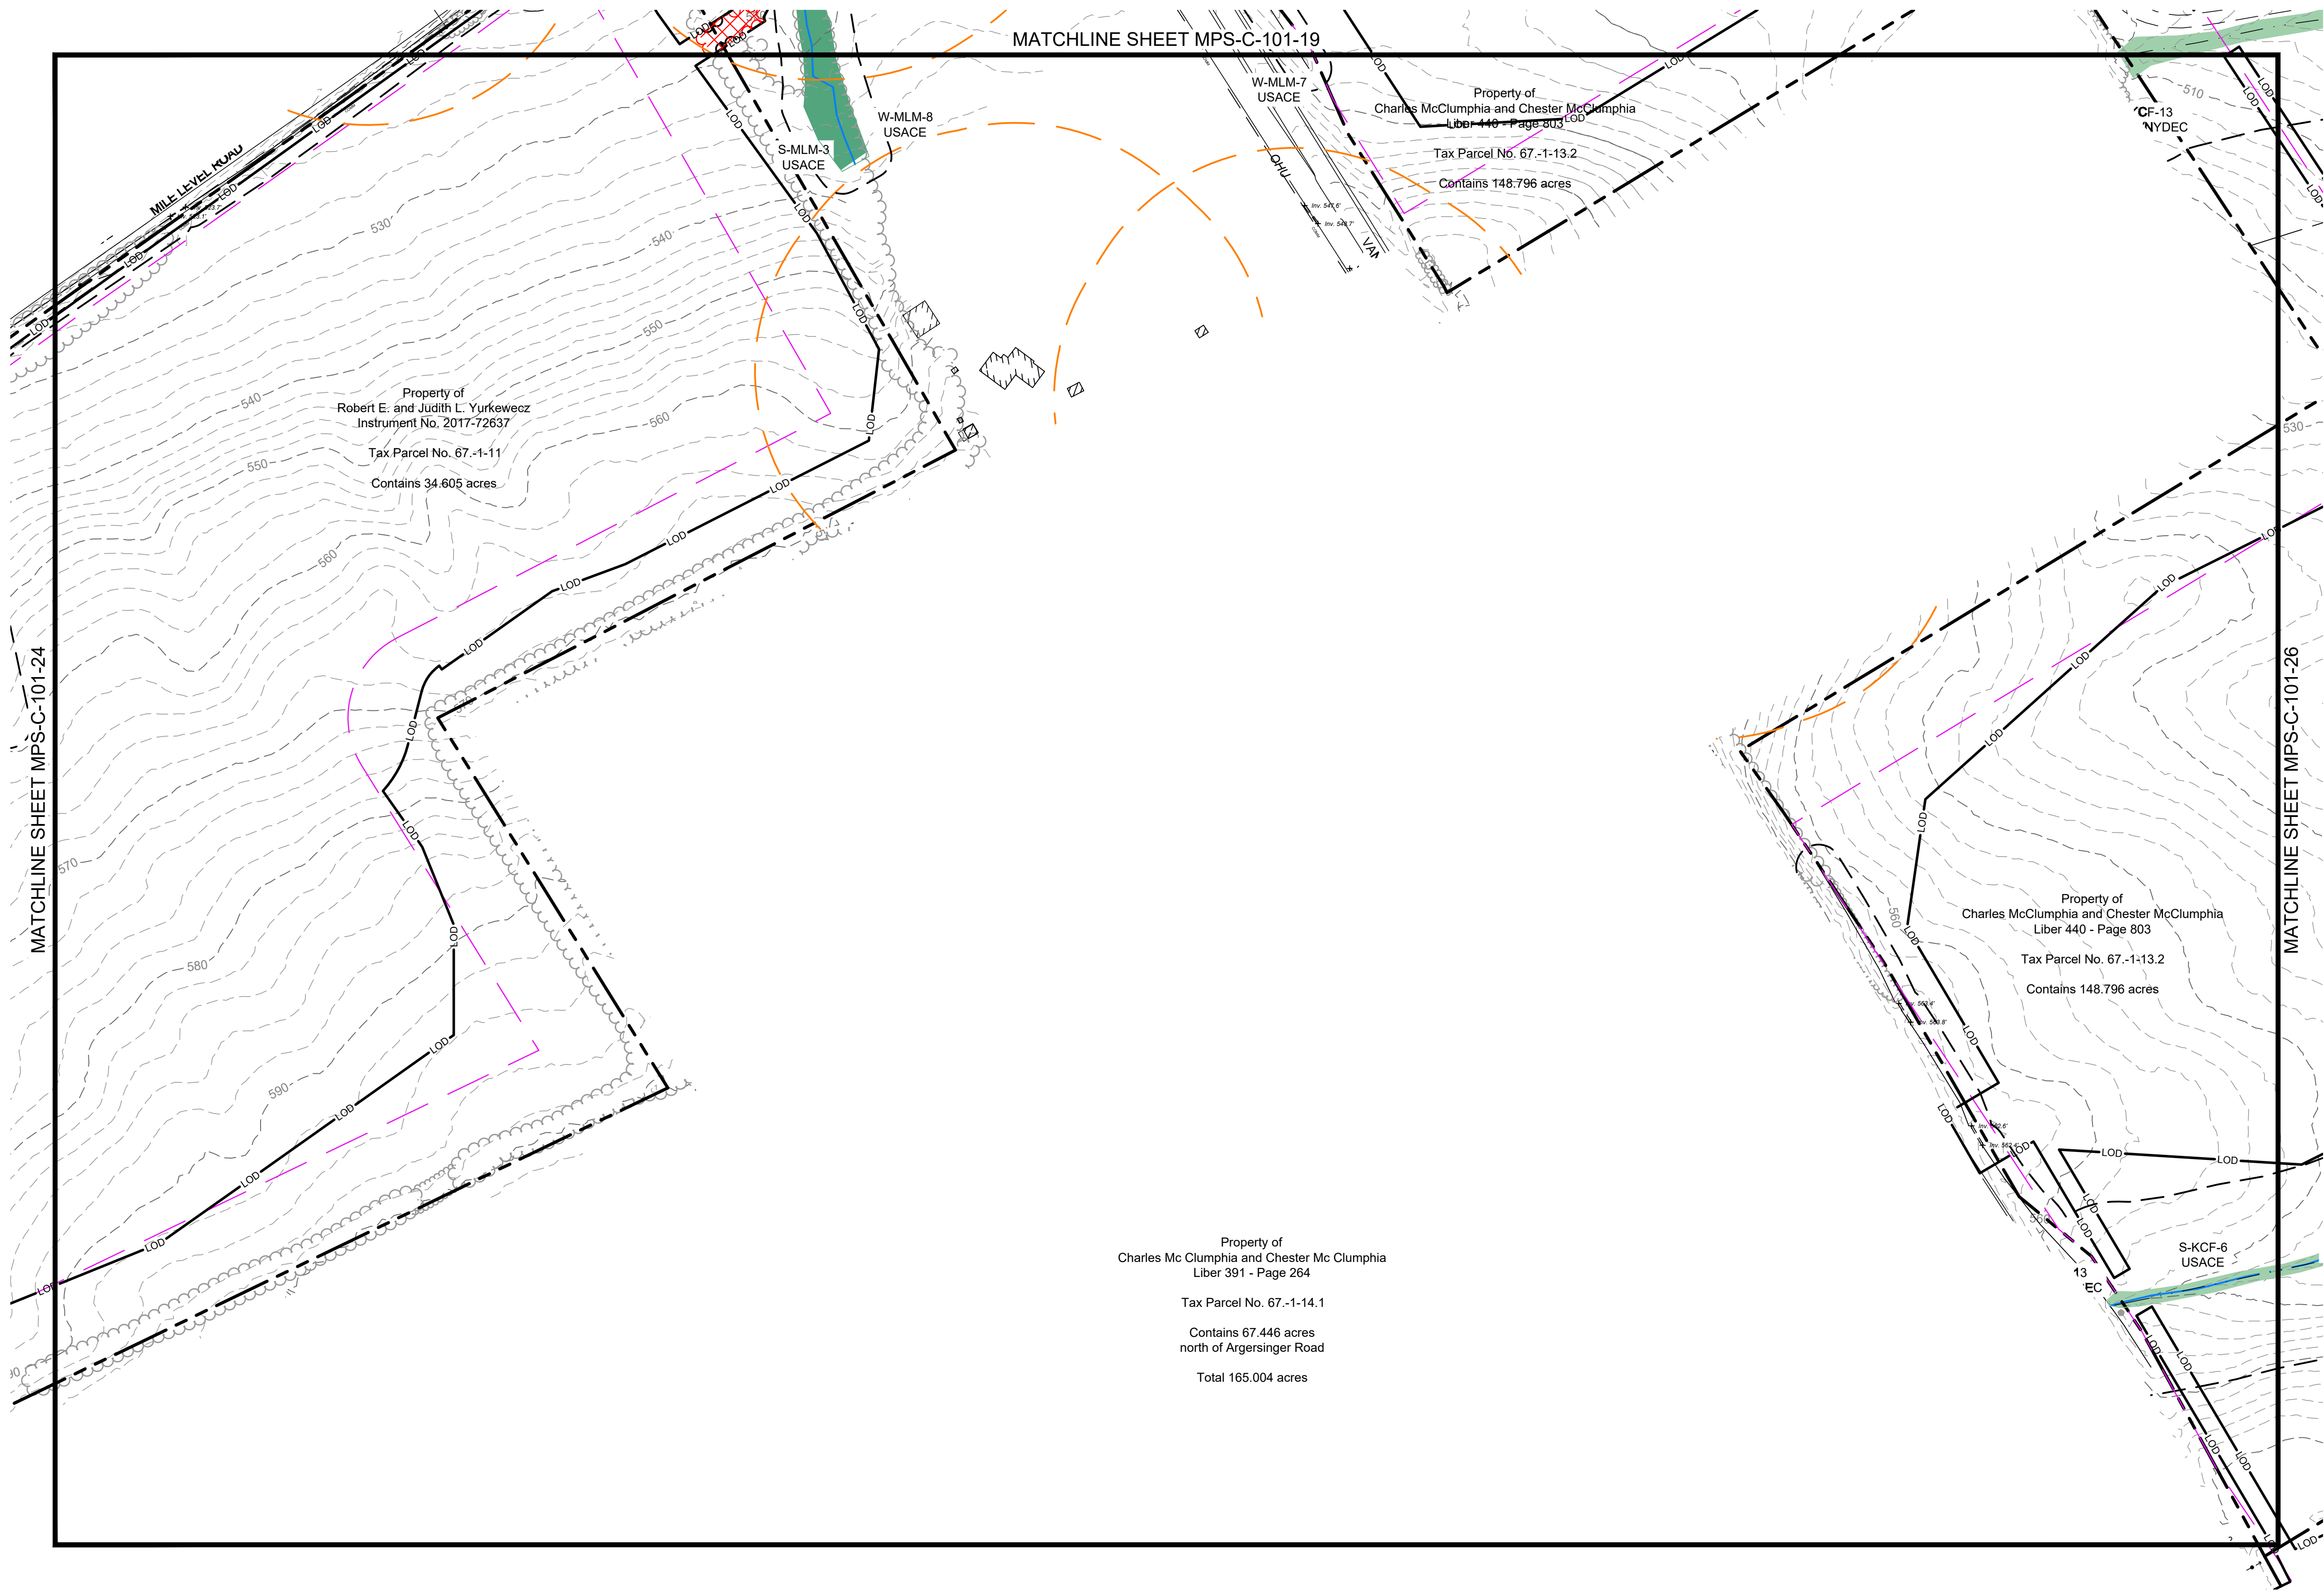

- LEGEND**
- EXISTING**
- PROPERTY BOUNDARY
 - 94C SETBACK
 - NATURAL RESOURCE BUFFER
 - RESIDENCE BUFFER
 - LIMIT OF DISTURBANCE
 - OVERHEAD ELECTRIC
 - CHAIN LINK FENCE
 - CHAIN LINK FENCE TO BE REMOVED
 - BARBED WIRE FENCE
 - BARBED WIRE FENCE TO BE REMOVED
 - GRAVEL ROAD
 - MINOR CONTOUR
 - MAJOR CONTOUR
 - TREE LINE
 - TREE LINE TO BE REMOVED
 - SHRUB LINE
 - SHRUB LINE TO BE REMOVED
 - STREAM (USACE)
 - STREAM (NYDEC)
- PROPOSED**
- LOD
 - WETLAND (USACE)
 - WETLAND (NYDEC)
 - WETLAND (ISOLATED)
 - SURFACE WATER (USACE)
 - SURFACE WATER (NYDEC)
 - PANEL EXCLUSION AREA
 - CLEARING ONLY
 - CLEARING AND GRUBBING
 - BUILDING
 - BUILDING TO BE REMOVED
 - STONE WALL
 - STONE WALL TO BE REMOVED
 - UTILITY POLE
 - VALVE
 - CULVERT
 - PAVED ROAD / DRIVEWAY

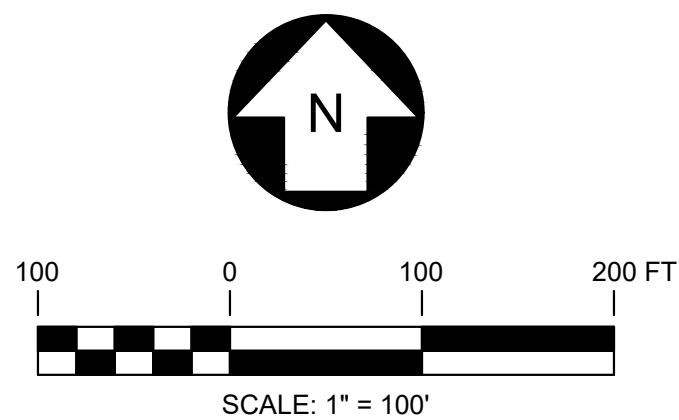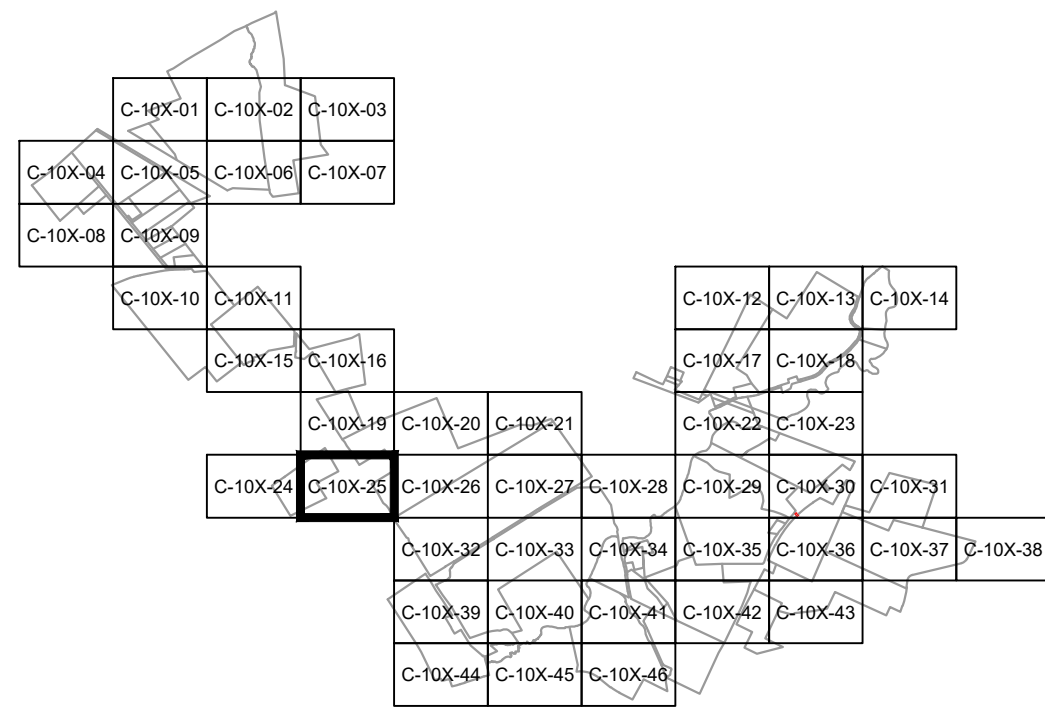

PRELIMINARY
NOT FOR CONSTRUCTION



REV	REFERENCE ITEMS	DESCRIPTION	DATE	DES	CHK	APP
D		RE-ISSUED FOR 94-C DEFICIENCY SUPPLEMENT	07/25/2024	CMW	PMM	PMM
C		REVISED PER ORES REVIEW COMMENTS	06/28/2024	CMW	PMM	PMM
B		ISSUED FOR 94-C DEFICIENCY SUPPLEMENT	05/31/2024	CMW	PMM	PMM
A		ISSUED FOR 94-C	01/15/2024	CMW	PMM	PMM




249 Western Avenue
Augusta, ME 04330

PROJECT NO: 443269





CMW DESIGNED
CMW DRAWN
PMM CHECKED
APPROVED
REVIEW 1
REVIEW 2

MILL POINT SOLAR I PROJECT CONNECTGEN MONTGOMERY COUNTY LLC EXISTING CONDITIONS, DEMOLITION AND REMOVALS PLAN			
GLEN	NEW YORK		
01/15/2024 DATE	TRC	MPS-C-101-25	REV. D
1" = 100' SCALE			

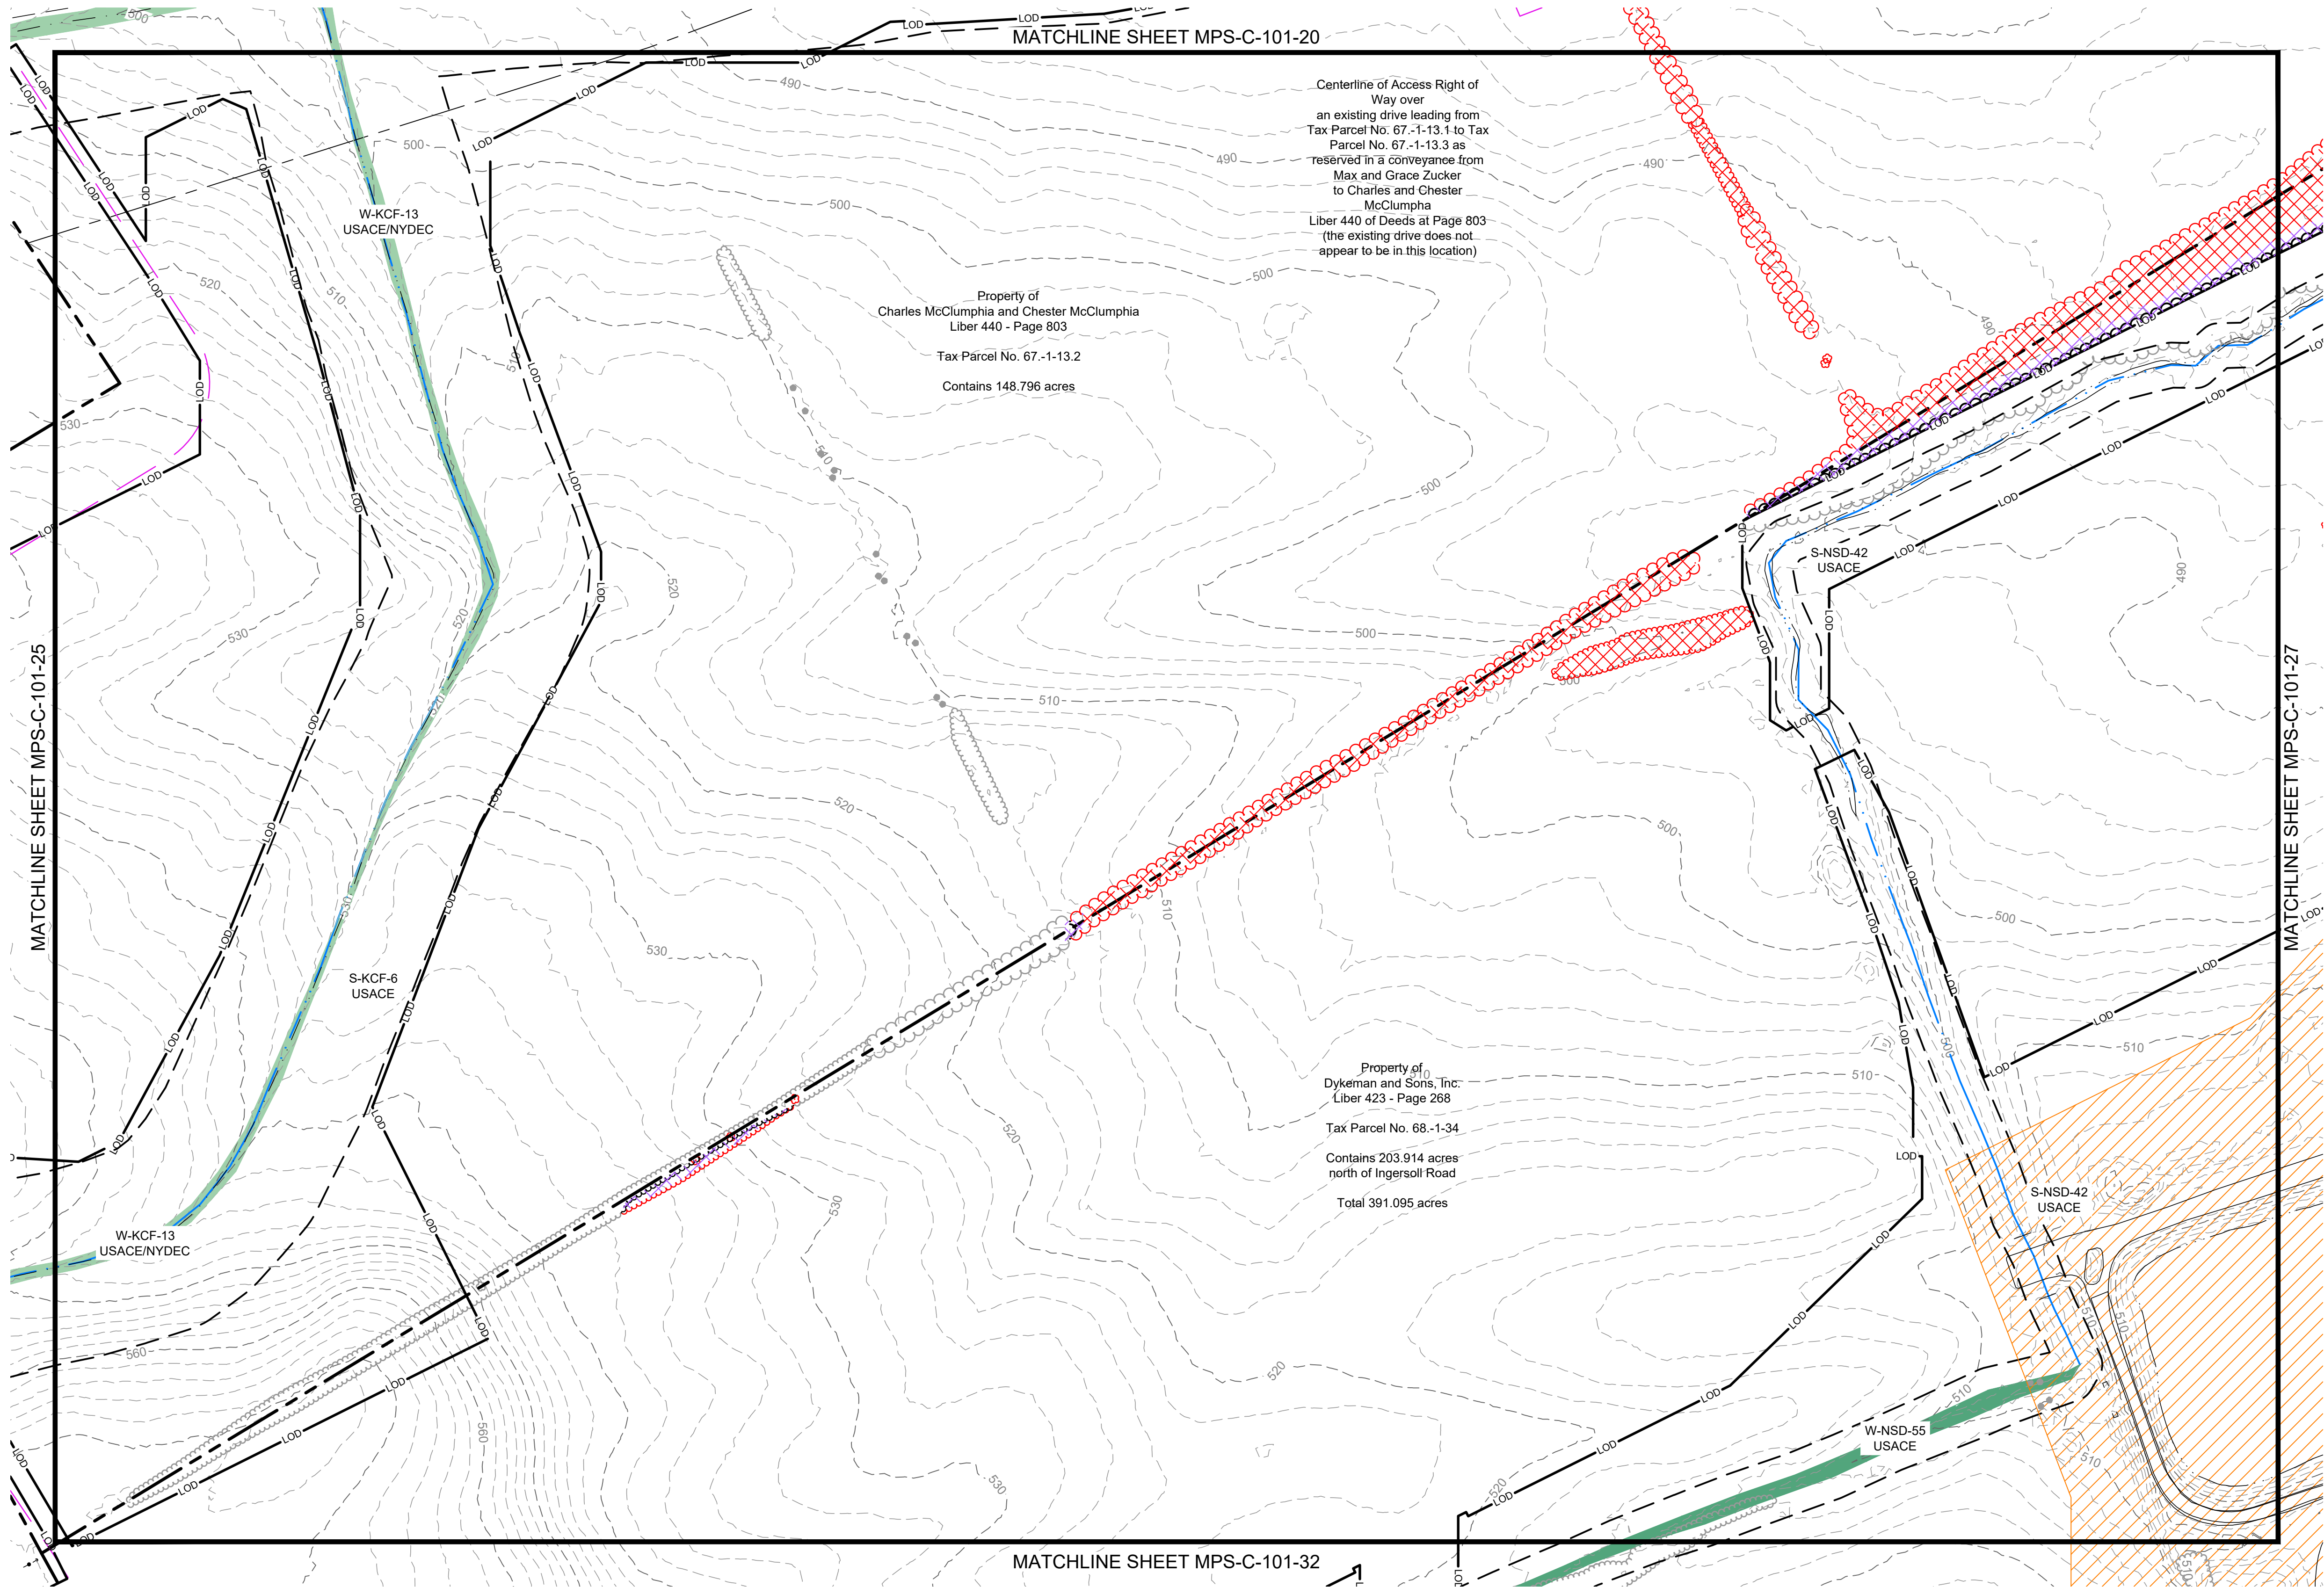

- LEGEND**
- | EXISTING | PROPOSED |
|----------|---------------------------------|
| --- | PROPERTY BOUNDARY |
| --- | 94C SETBACK |
| --- | NATURAL RESOURCE BUFFER |
| --- | RESIDENCE BUFFER |
| --- | LIMIT OF DISTURBANCE |
| --- | LOD |
| --- | OHE |
| --- | OVERHEAD ELECTRIC |
| --- | CHAIN LINK FENCE |
| --- | CHAIN LINK FENCE TO BE REMOVED |
| --- | BARBED WIRE FENCE |
| --- | BARBED WIRE FENCE TO BE REMOVED |
| --- | GRAVEL ROAD |
| --- | MINOR CONTOUR |
| --- | MAJOR CONTOUR |
| --- | TREE LINE |
| --- | TREE LINE TO BE REMOVED |
| --- | SHRUB LINE |
| --- | SHRUB LINE TO BE REMOVED |
| --- | STREAM (USACE) |
| --- | STREAM (NYDEC) |
| --- | WETLAND (USACE) |
| --- | WETLAND (NYDEC) |
| --- | WETLAND (ISOLATED) |
| --- | SURFACE WATER (USACE) |
| --- | SURFACE WATER (NYDEC) |
| --- | PANEL EXCLUSION AREA |
| --- | CLEARING ONLY |
| --- | CLEARING AND GRUBBING |
| --- | BUILDING |
| --- | BUILDING TO BE REMOVED |
| --- | STONE WALL |
| --- | STONE WALL TO BE REMOVED |
| --- | UTILITY POLE |
| --- | VALVE |
| --- | CULVERT |
| --- | PAVED ROAD / DRIVEWAY |

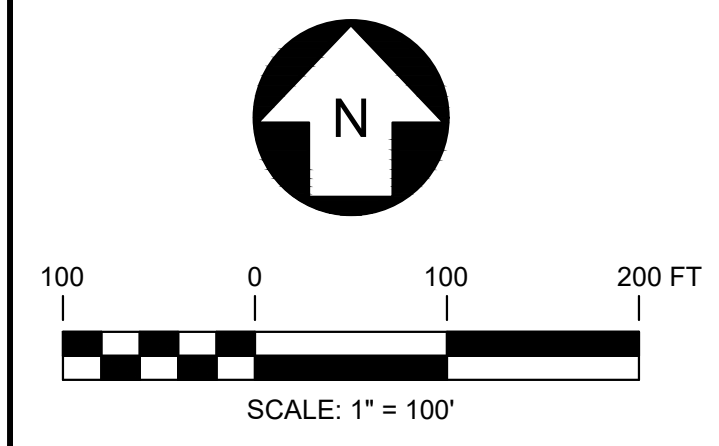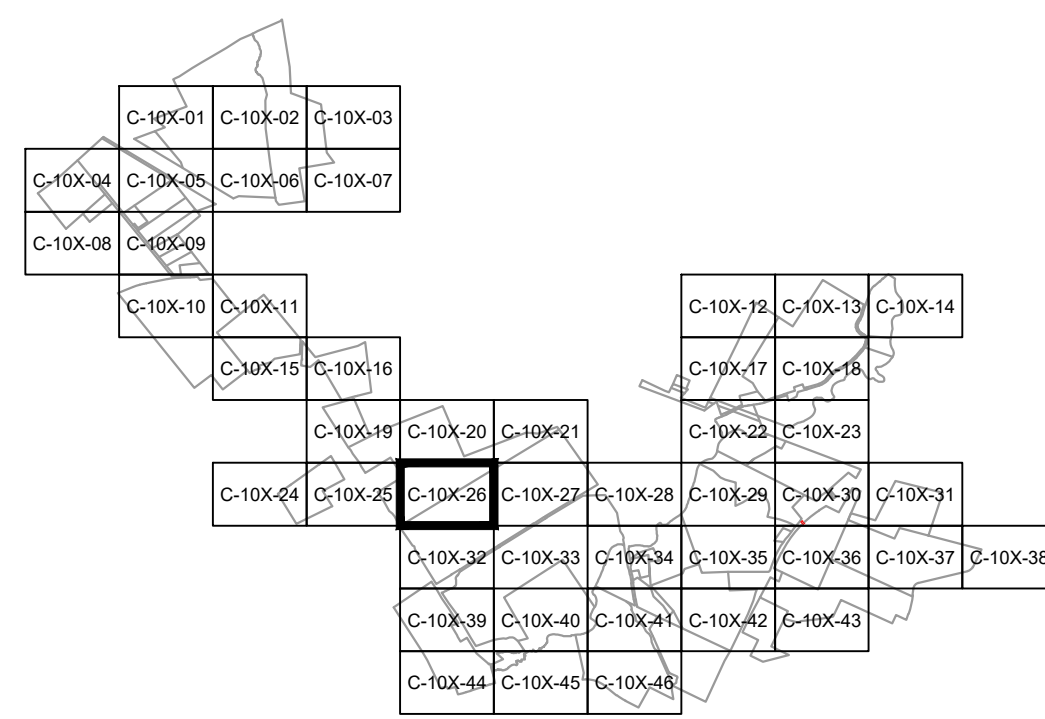

PRELIMINARY
NOT FOR CONSTRUCTION



REFERENCE ITEMS	

REV		DESCRIPTION	DATE	DES	CHK	APP
D		RE-ISSUED FOR 94-C DEFICIENCY SUPPLEMENT	07/25/2024	CMW	PMM	PMM
C		REVISED PER ORES REVIEW COMMENTS	06/28/2024	CMW	PMM	PMM
B		ISSUED FOR 94-C DEFICIENCY SUPPLEMENT	05/31/2024	CMW	PMM	PMM
A		ISSUED FOR 94-C	01/15/2024	CMW	PMM	PMM



249 Western Avenue
Augusta, ME 04330

PROJECT NO: 443269



CMW DESIGNED
CMW DRAWN
PMM CHECKED
APPROVED
REVIEW 1
REVIEW 2

MILL POINT SOLAR I PROJECT
CONNECTGEN MONTGOMERY COUNTY LLC
EXISTING CONDITIONS, DEMOLITION AND REMOVALS PLAN


GLEN NEW YORK

01/15/2024
DATE



1" = 100'
SCALE

MPS-C-101-26

REV.
D

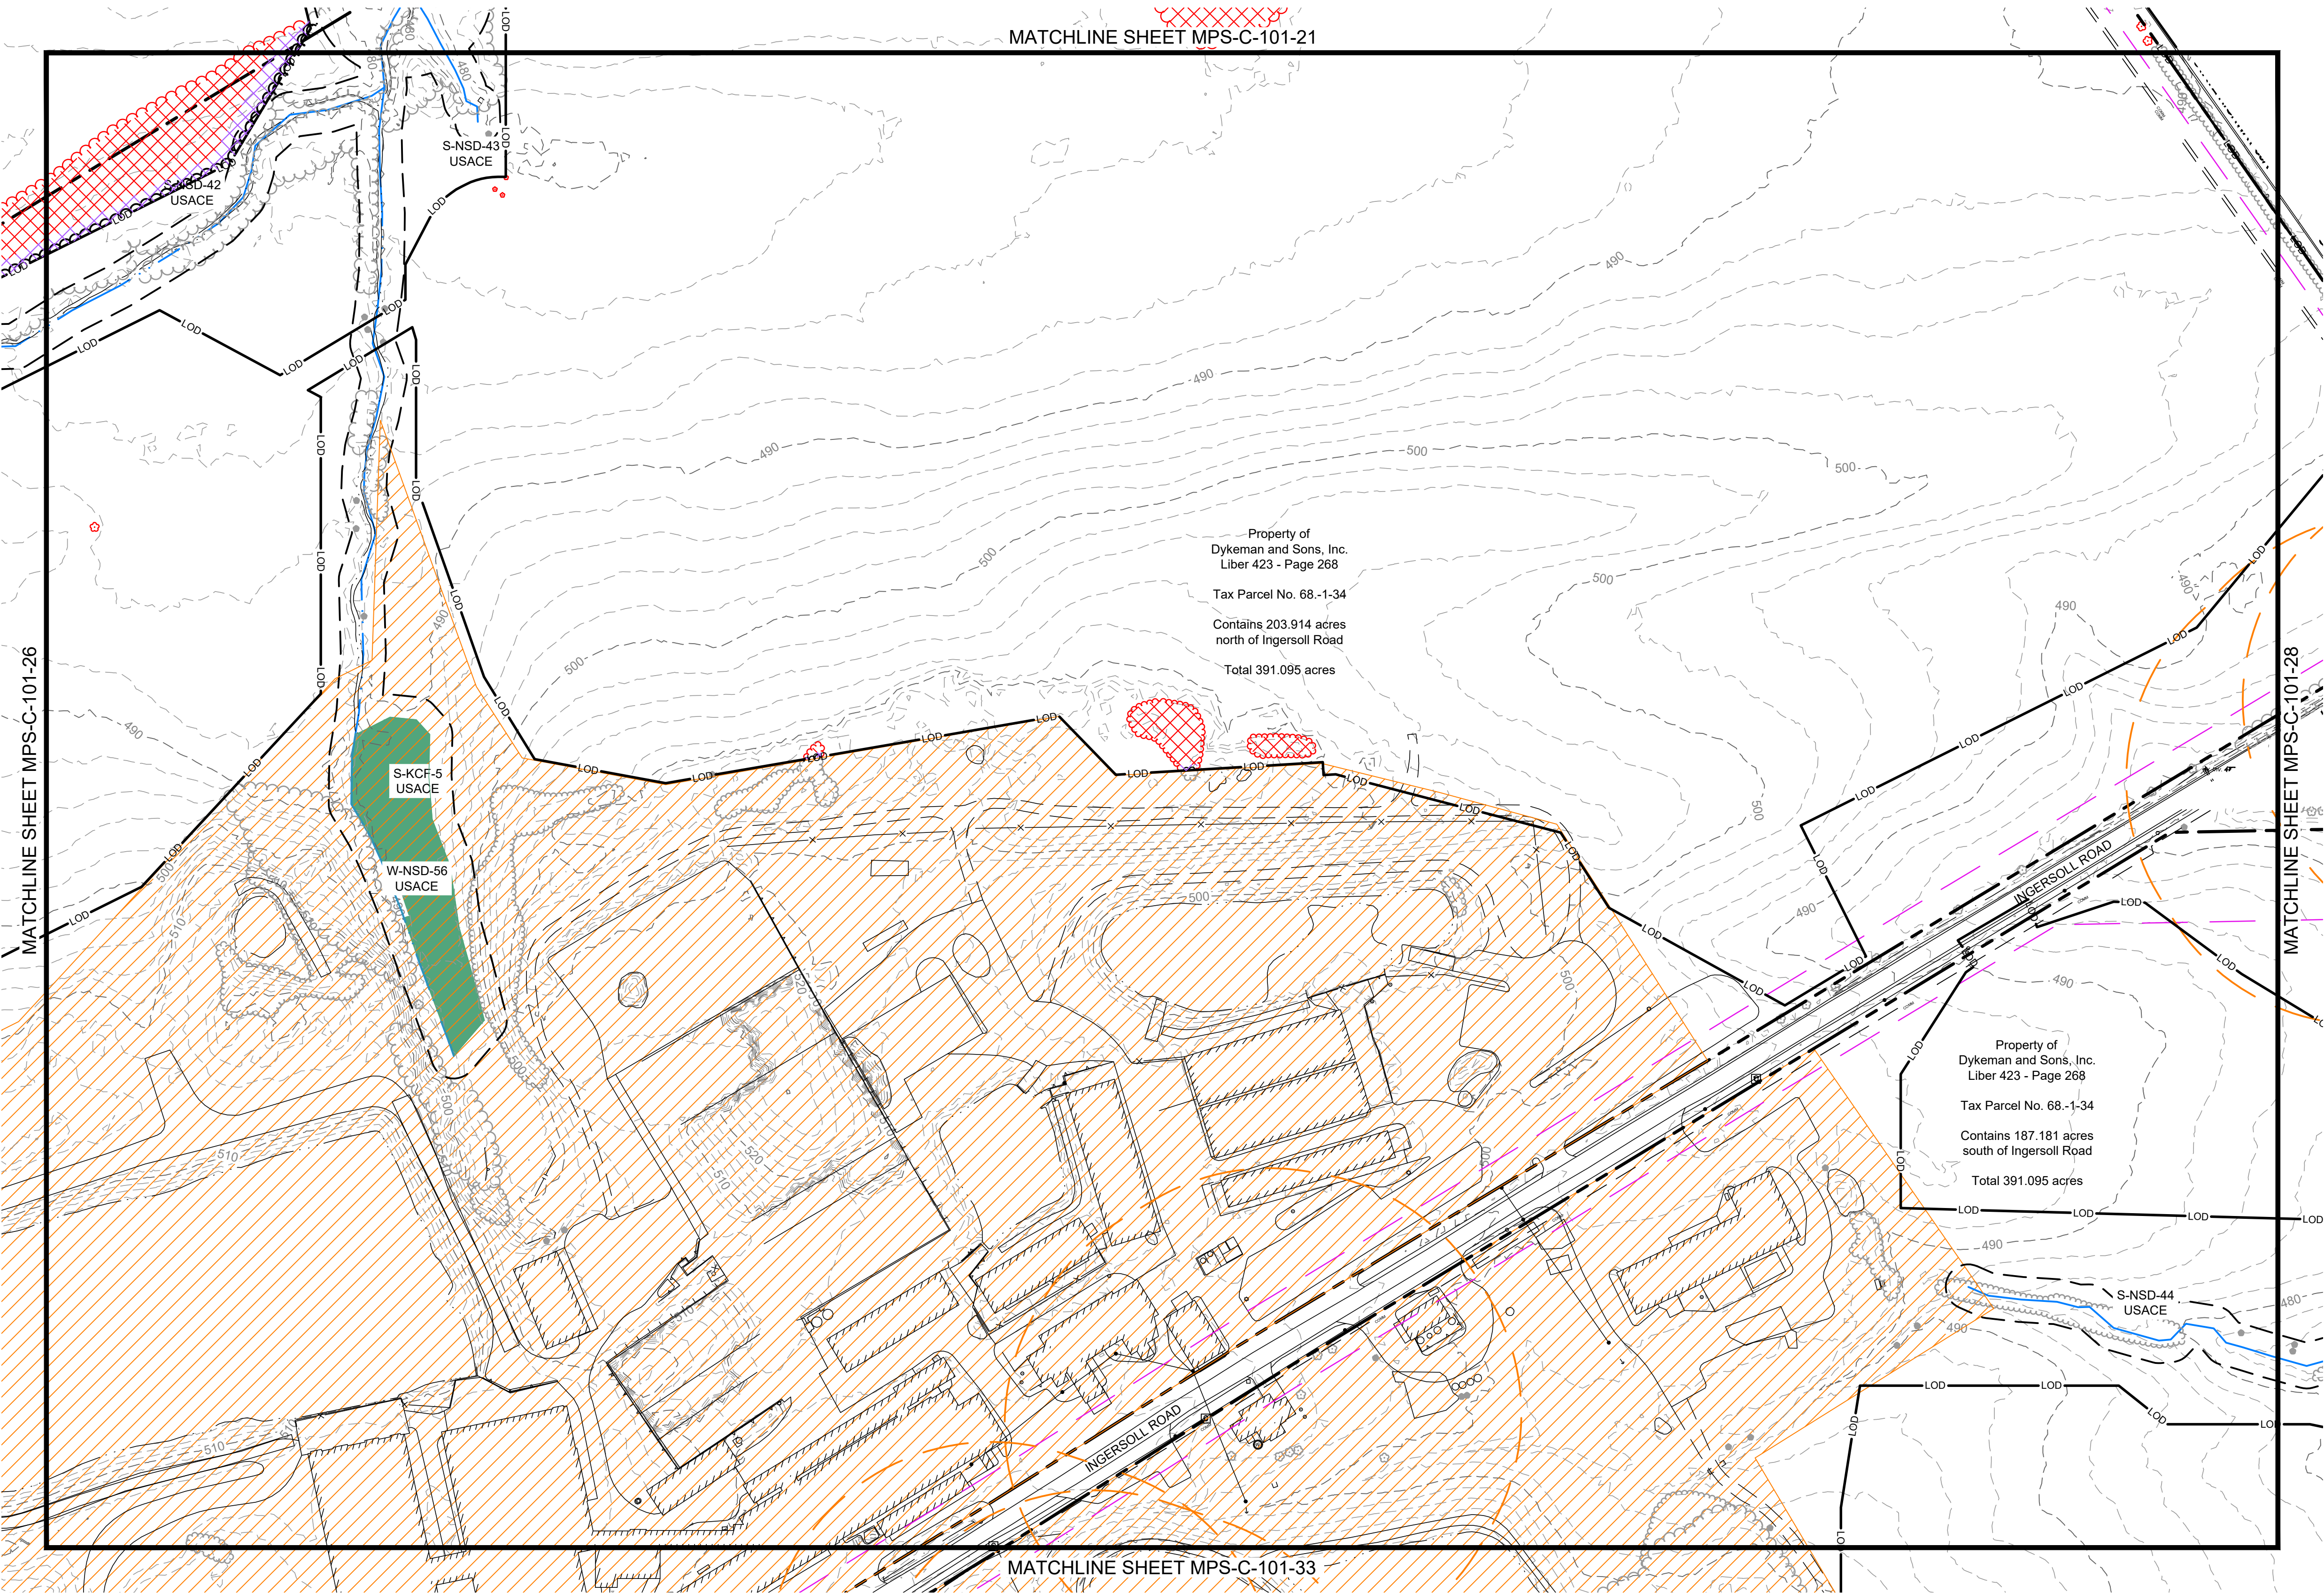

- LEGEND**
- | EXISTING | PROPOSED |
|----------|---------------------------------|
| --- | PROPERTY BOUNDARY |
| --- | 94C SETBACK |
| --- | NATURAL RESOURCE BUFFER |
| --- | RESIDENCE BUFFER |
| --- | LIMIT OF DISTURBANCE |
| --- | LOD |
| --- | OVERHEAD ELECTRIC |
| --- | CHAIN LINK FENCE |
| --- | CHAIN LINK FENCE TO BE REMOVED |
| --- | BARBED WIRE FENCE |
| --- | BARBED WIRE FENCE TO BE REMOVED |
| --- | GRAVEL ROAD |
| --- | MINOR CONTOUR |
| --- | MAJOR CONTOUR |
| --- | TREE LINE |
| --- | TREE LINE TO BE REMOVED |
| --- | SHRUB LINE |
| --- | SHRUB LINE TO BE REMOVED |
| --- | STREAM (USACE) |
| --- | STREAM (NYDEC) |
| --- | WETLAND (USACE) |
| --- | WETLAND (NYDEC) |
| --- | WETLAND (ISOLATED) |
| --- | SURFACE WATER (USACE) |
| --- | SURFACE WATER (NYDEC) |
| --- | PANEL EXCLUSION AREA |
| --- | CLEARING ONLY |
| --- | CLEARING AND GRUBBING |
| --- | BUILDING |
| --- | BUILDING TO BE REMOVED |
| --- | STONE WALL |
| --- | STONE WALL TO BE REMOVED |
| --- | UTILITY POLE |
| --- | VALVE |
| --- | CULVERT |
| --- | PAVED ROAD / DRIVEWAY |

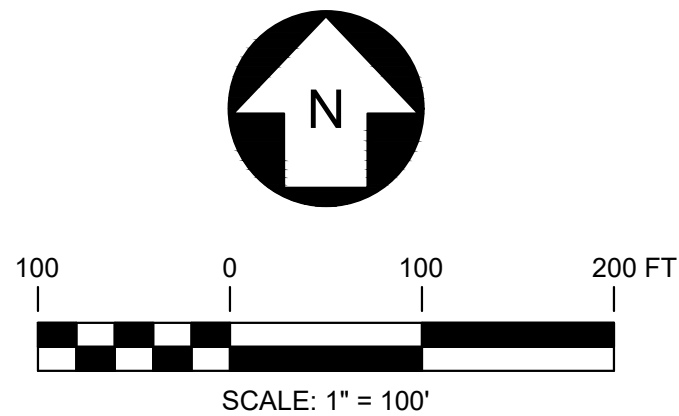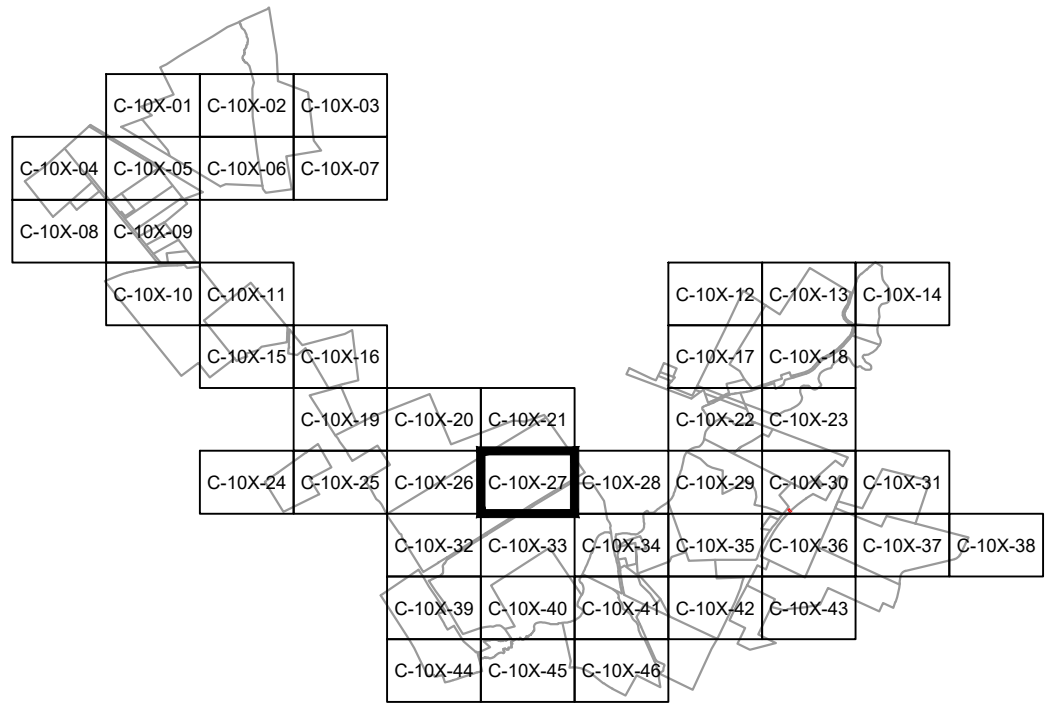

PRELIMINARY
NOT FOR CONSTRUCTION



REFERENCE ITEMS	





TRC		249 Western Avenue Augusta, ME 04330		PROJECT NO: 443269			
REV	DESCRIPTION	DATE	DES	CHK	APP		
D	RE-ISSUED FOR 94-C DEFICIENCY SUPPLEMENT	07/25/2024	CMW	PMM	PMM		
C	REVISED PER ORES REVIEW COMMENTS	06/28/2024	CMW	PMM	PMM		
B	ISSUED FOR 94-C DEFICIENCY SUPPLEMENT	05/31/2024	CMW	PMM	PMM		
A	ISSUED FOR 94-C	01/15/2024	CMW	PMM	PMM		



CMW DESIGNED
CMW DRAWN
PMM CHECKED
APPROVED
REVIEW 1
REVIEW 2

MILL POINT SOLAR I PROJECT CONNECTGEN MONTGOMERY COUNTY LLC EXISTING CONDITIONS, DEMOLITION AND REMOVALS PLAN		GLEN NEW YORK	
01/15/2024 DATE	1" = 100' SCALE	TRC	MPS-C-101-27
REV. D			

MATCHLINE SHEET MPS-C-101-28

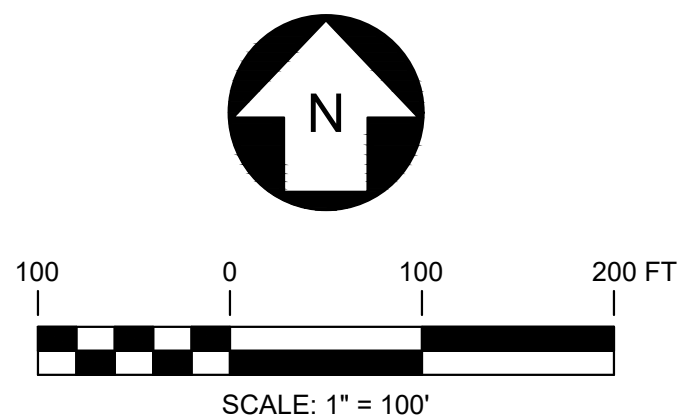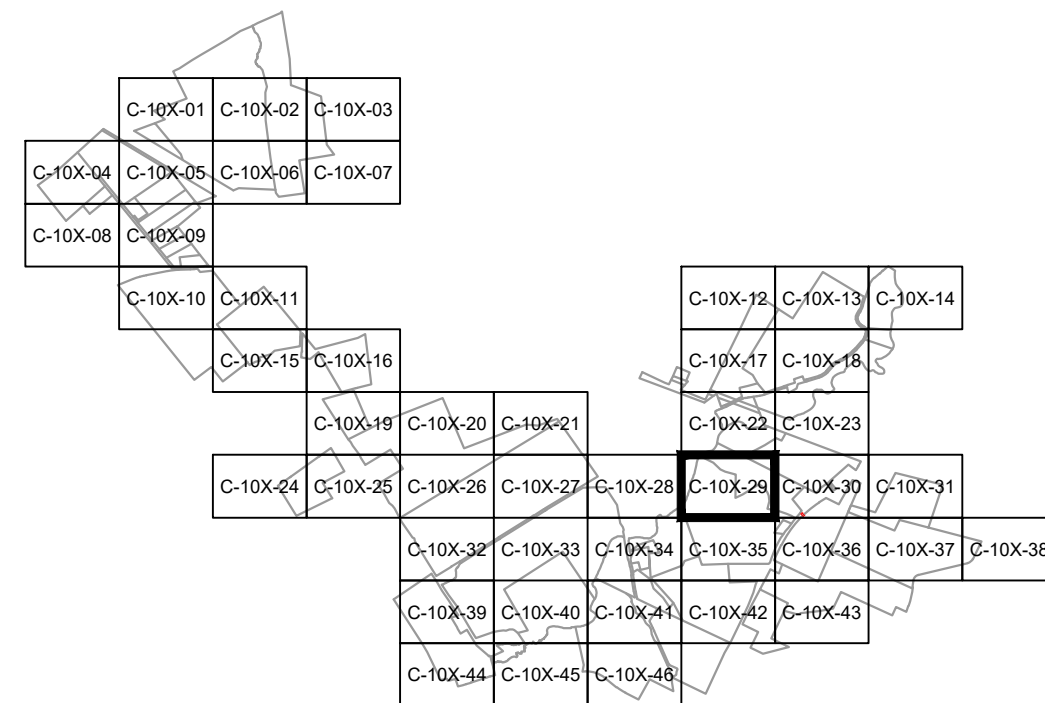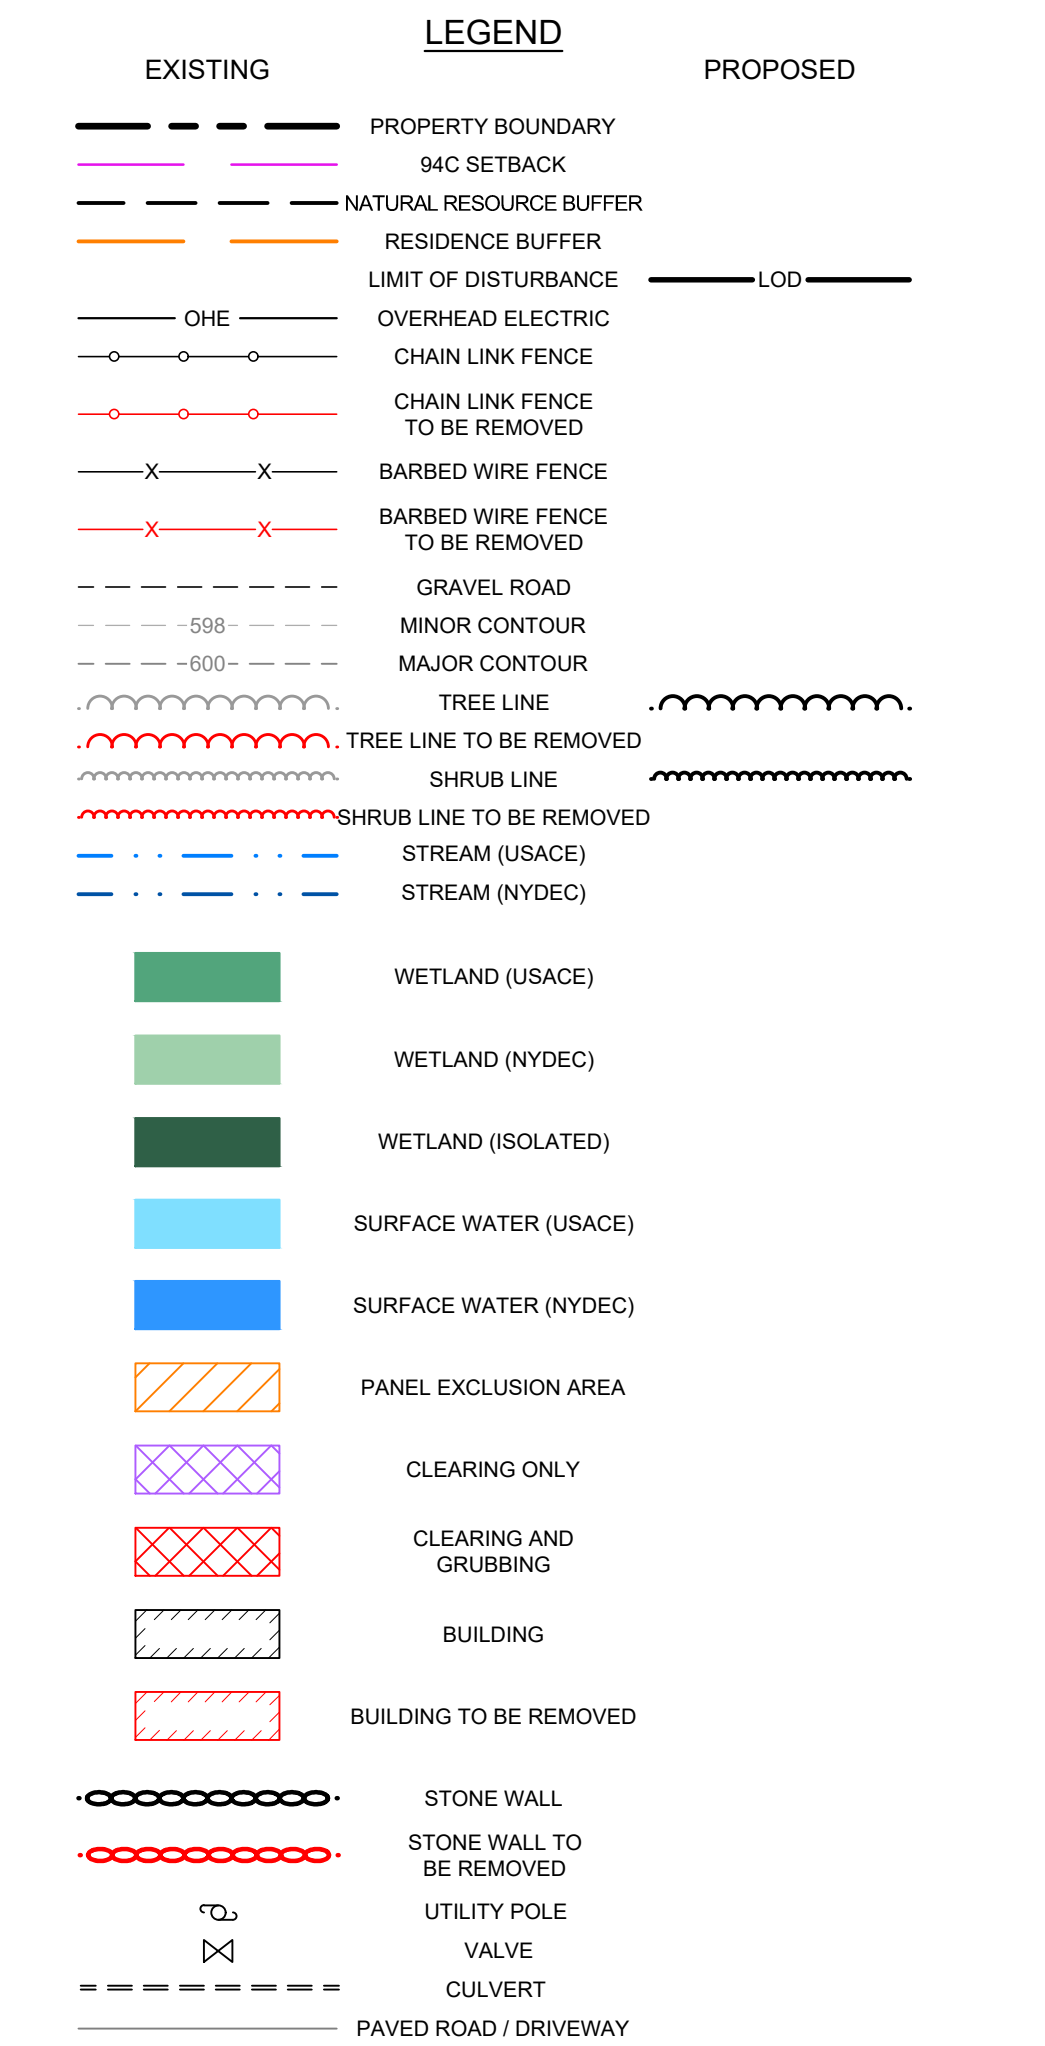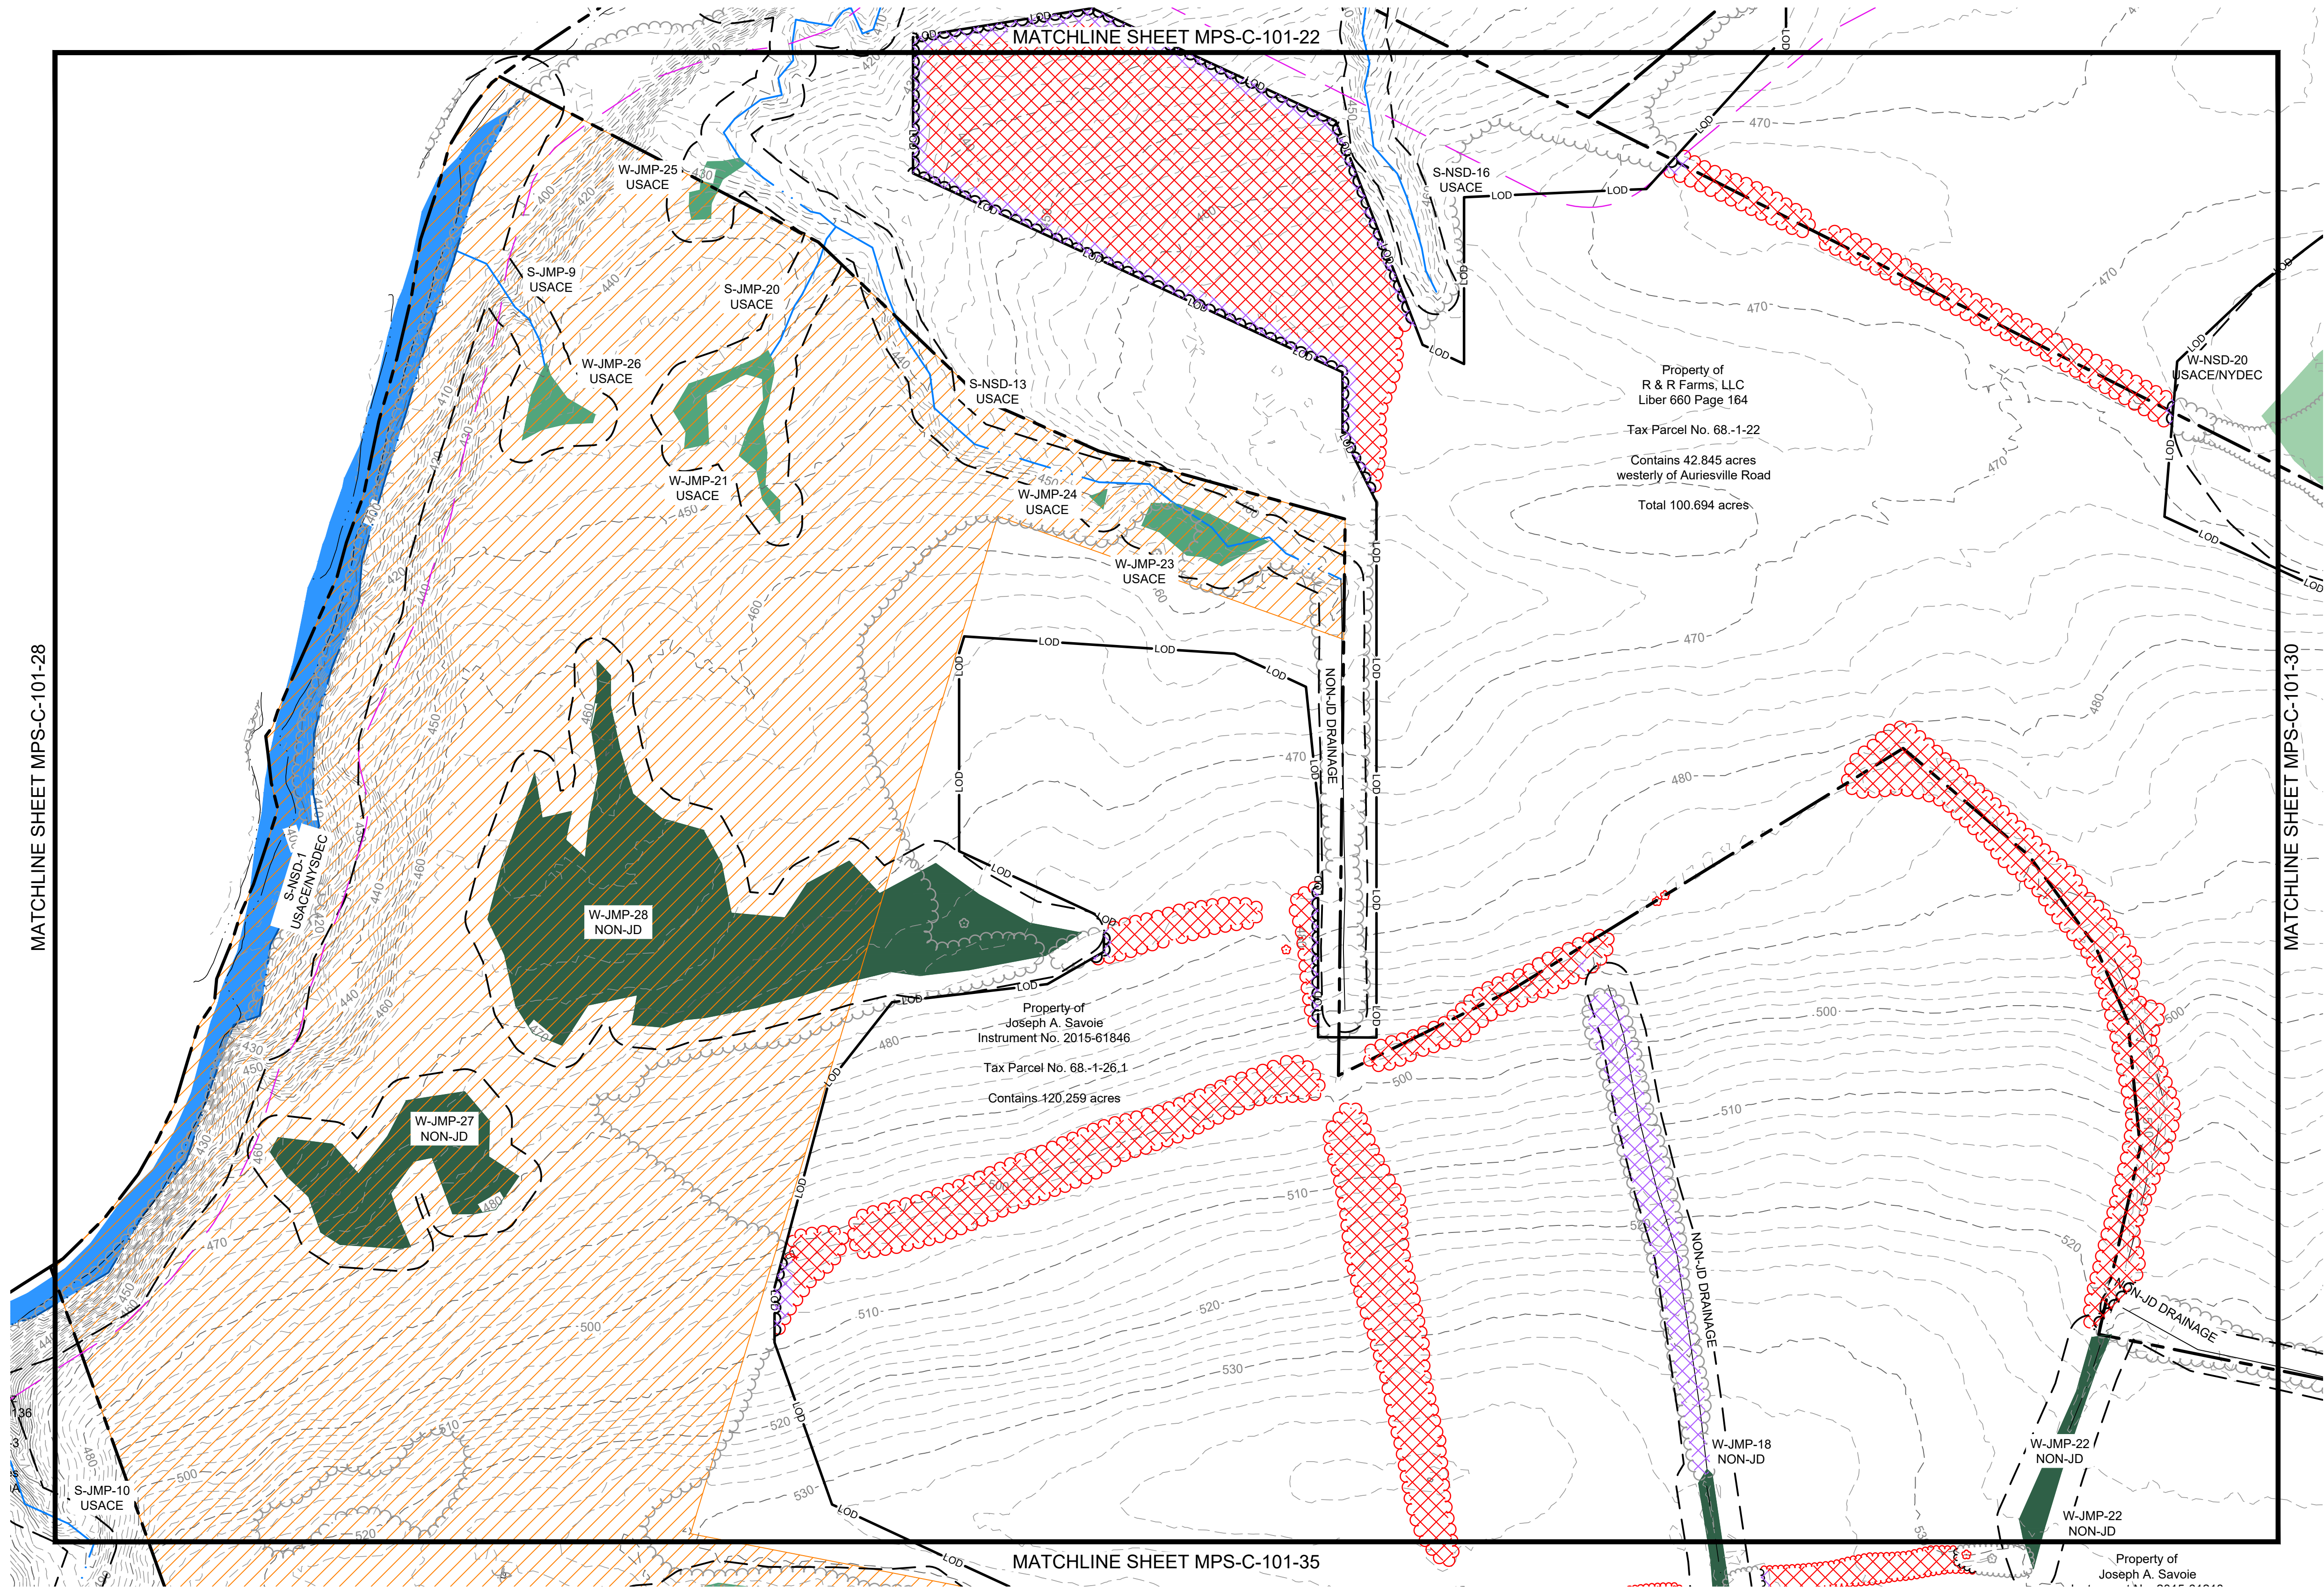

PRELIMINARY
NOT FOR CONSTRUCTION




REFERENCE ITEMS	

REV		DESCRIPTION	DATE	DES	CHK	APP
D		RE-ISSUED FOR 94-C DEFICIENCY SUPPLEMENT	07/25/2024	CMW	PMM	PMM
C		REVISED PER ORES REVIEW COMMENTS	06/28/2024	CMW	PMM	PMM
B		ISSUED FOR 94-C DEFICIENCY SUPPLEMENT	05/31/2024	CMW	PMM	PMM
A		ISSUED FOR 94-C	01/15/2024	CMW	PMM	PMM





CMW DESIGNED
CMW DRAWN
PMM CHECKED
APPROVED
REVIEW 1
REVIEW 2

MILL POINT SOLAR I PROJECT CONNECTGEN MONTGOMERY COUNTY LLC EXISTING CONDITIONS, DEMOLITION AND REMOVALS PLAN			
GLEN			NEW YORK
01/15/2024 DATE	TRC	MPS-C-101-29	REV. D
1" = 100' SCALE			

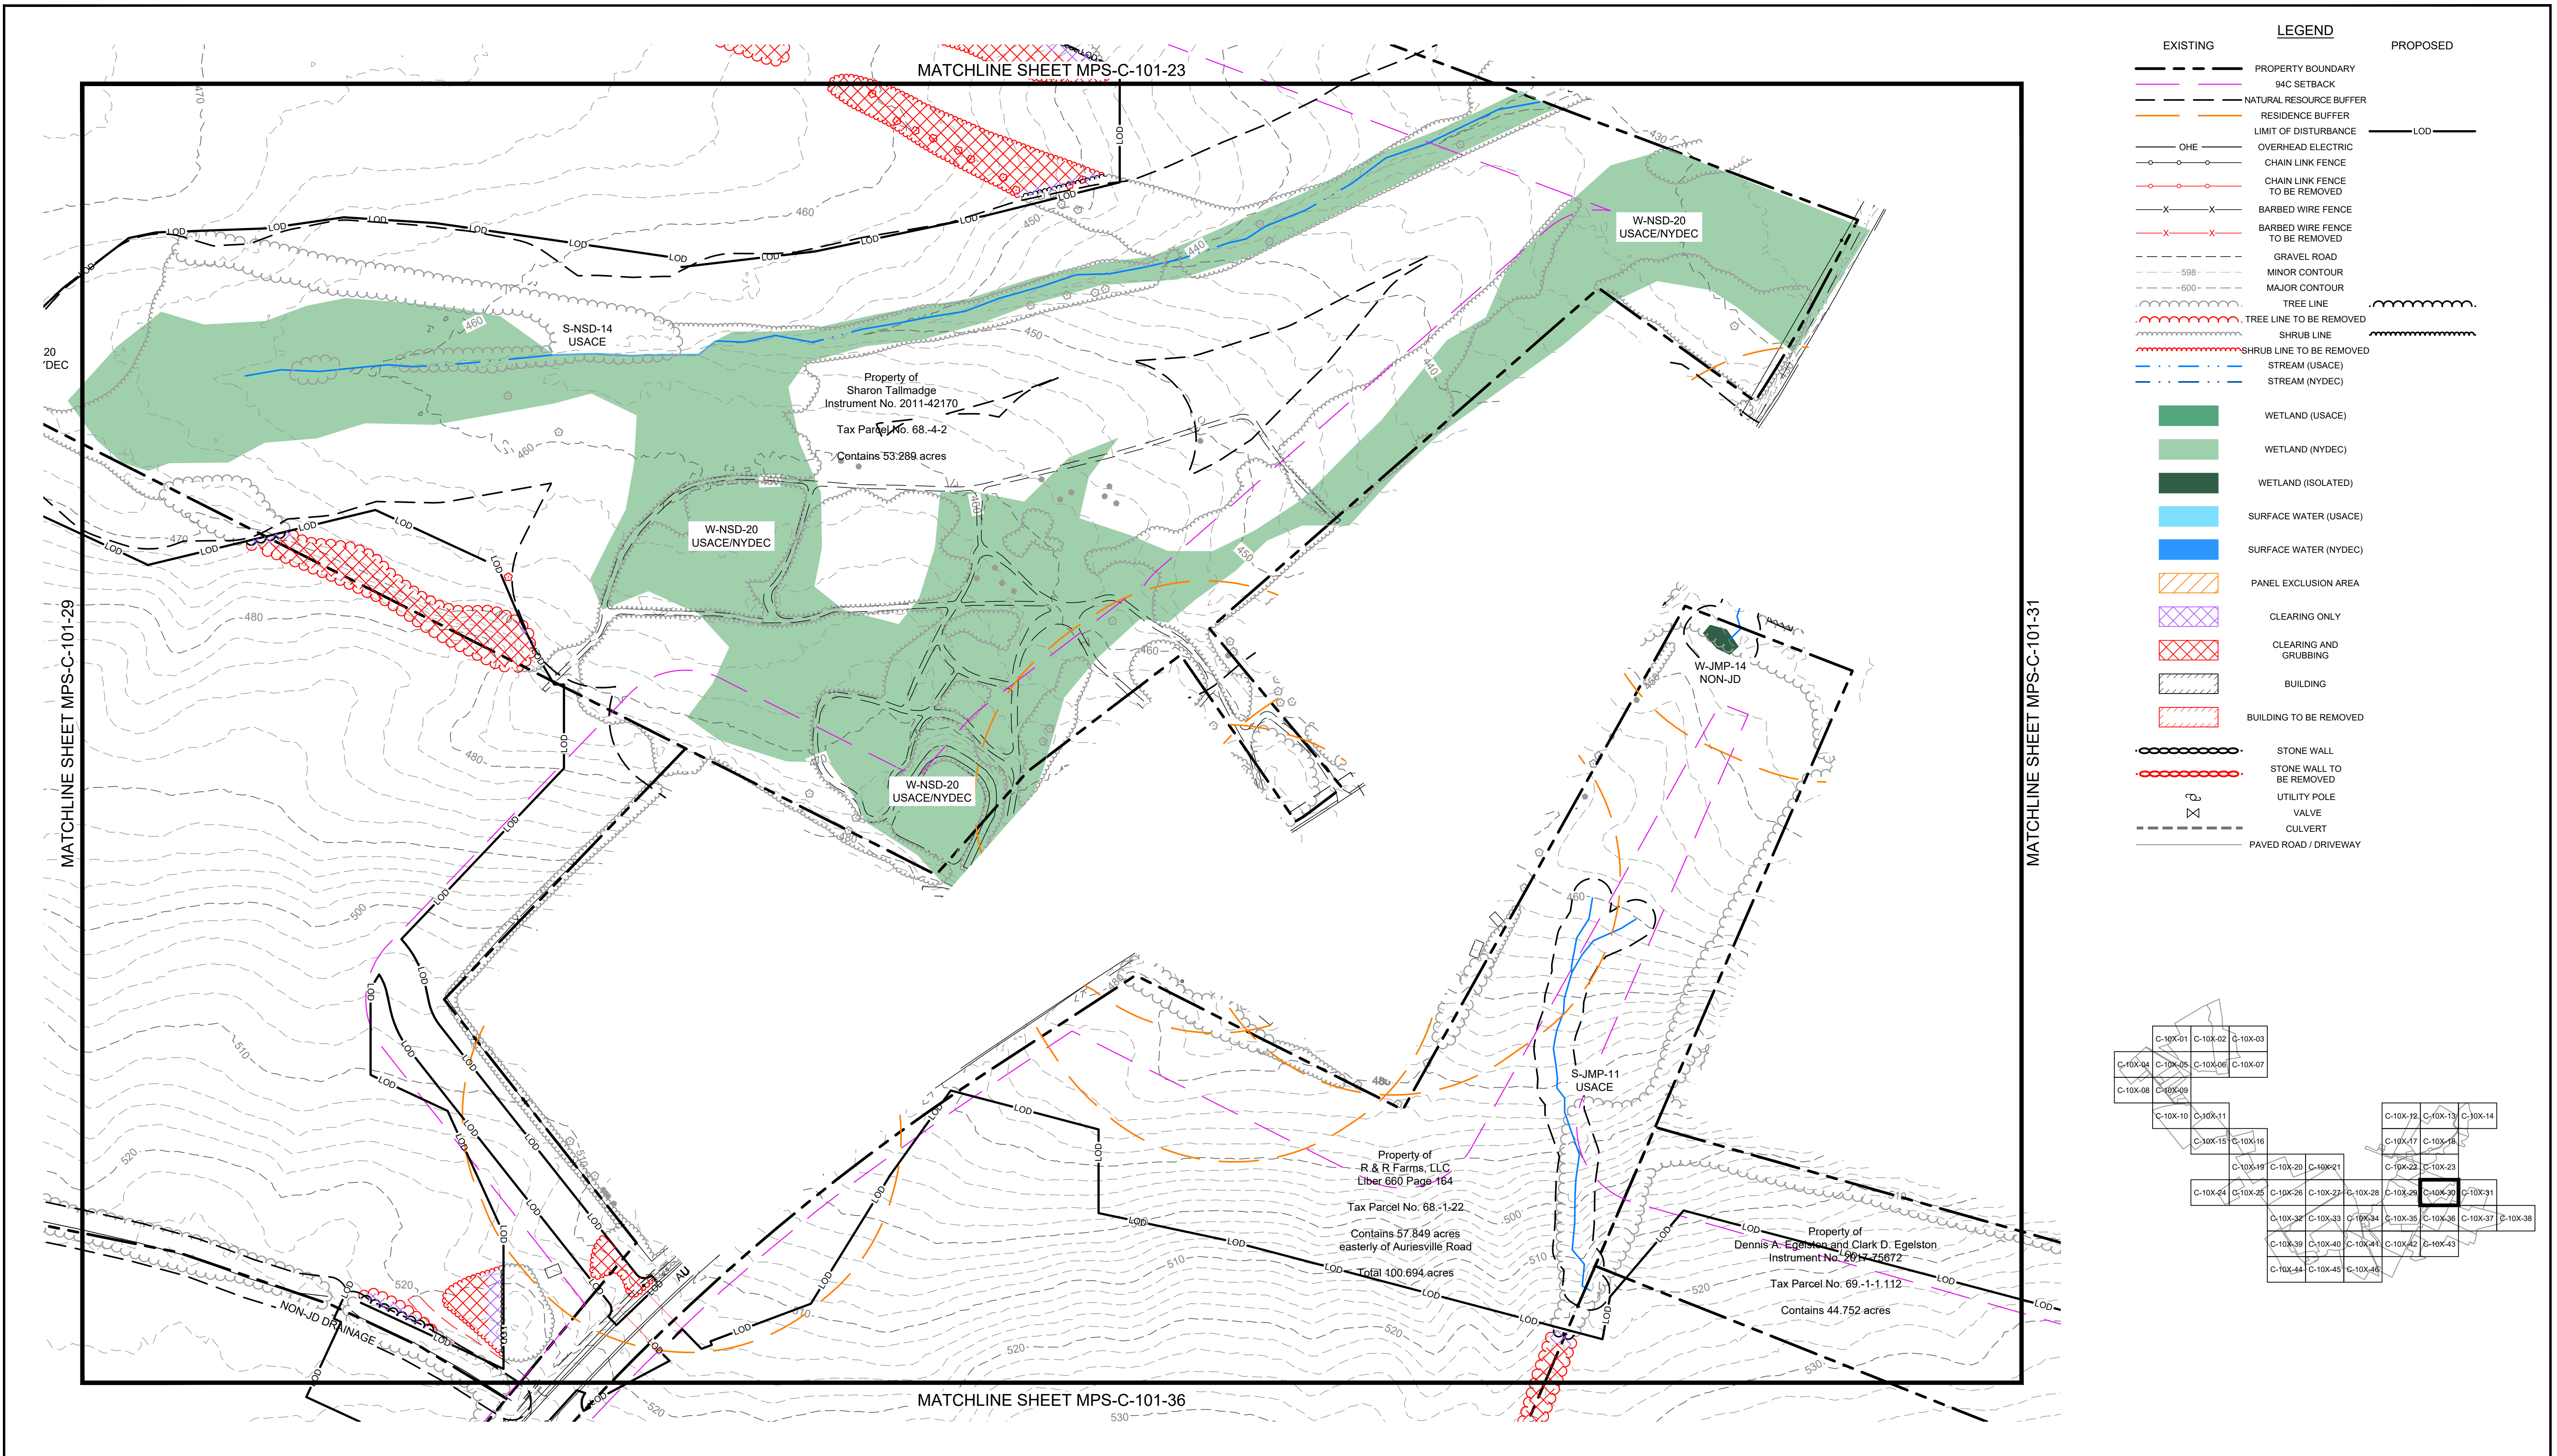

- LEGEND**
- | EXISTING | PROPOSED |
|----------|---------------------------------|
| | PROPERTY BOUNDARY |
| | 94C SETBACK |
| | NATURAL RESOURCE BUFFER |
| | RESIDENCE BUFFER |
| | LIMIT OF DISTURBANCE |
| | LOD |
| | OHE |
| | OVERHEAD ELECTRIC |
| | CHAIN LINK FENCE |
| | CHAIN LINK FENCE TO BE REMOVED |
| | BARBED WIRE FENCE |
| | BARBED WIRE FENCE TO BE REMOVED |
| | GRAVEL ROAD |
| | MINOR CONTOUR |
| | MAJOR CONTOUR |
| | TREE LINE |
| | TREE LINE TO BE REMOVED |
| | SHRUB LINE |
| | SHRUB LINE TO BE REMOVED |
| | STREAM (USACE) |
| | STREAM (NYDEC) |
| | WETLAND (USACE) |
| | WETLAND (NYDEC) |
| | WETLAND (ISOLATED) |
| | SURFACE WATER (USACE) |
| | SURFACE WATER (NYDEC) |
| | PANEL EXCLUSION AREA |
| | CLEARING ONLY |
| | CLEARING AND GRUBBING |
| | BUILDING |
| | BUILDING TO BE REMOVED |
| | STONE WALL |
| | STONE WALL TO BE REMOVED |
| | UTILITY POLE |
| | VALVE |
| | CULVERT |
| | PAVED ROAD / DRIVEWAY |

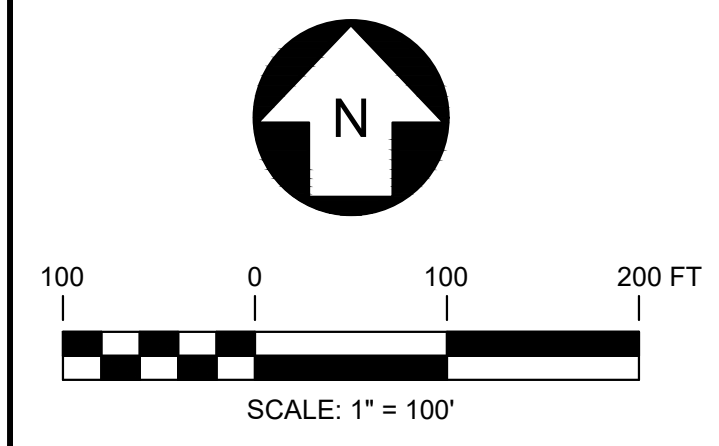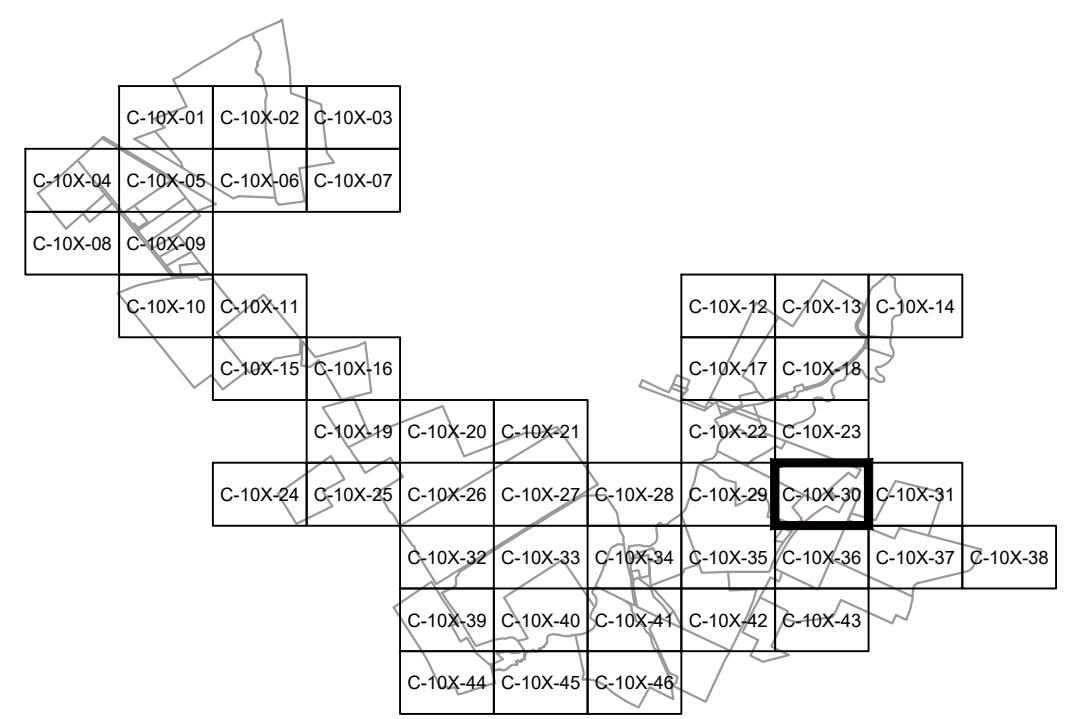

PRELIMINARY
NOT FOR CONSTRUCTION



REFERENCE ITEMS		REV	DESCRIPTION	DATE	DES	CHK	APP
		D	RE-ISSUED FOR 94-C DEFICIENCY SUPPLEMENT	07/25/2024	CMW	PMM	PMM
		C	REVISED PER ORES REVIEW COMMENTS	06/28/2024	CMW	PMM	PMM
		B	ISSUED FOR 94-C DEFICIENCY SUPPLEMENT	05/31/2024	CMW	PMM	PMM
		A	ISSUED FOR 94-C	01/15/2024	CMW	PMM	PMM




249 Western Avenue
Augusta, ME 04330

PROJECT NO: 443269





CMW DESIGNED CMW DRAWN PMM CHECKED - APPROVED		MILL POINT SOLAR I PROJECT CONNECTGEN MONTGOMERY COUNTY LLC EXISTING CONDITIONS, DEMOLITION AND REMOVALS PLAN - GLEN NEW YORK		
- REVIEW 1 - REVIEW 2	01/15/2024 DATE 1" = 100' SCALE	 TRC	MPS-C-101-30	REV. D

MATCHLINE SHEET MPS-C-101-30

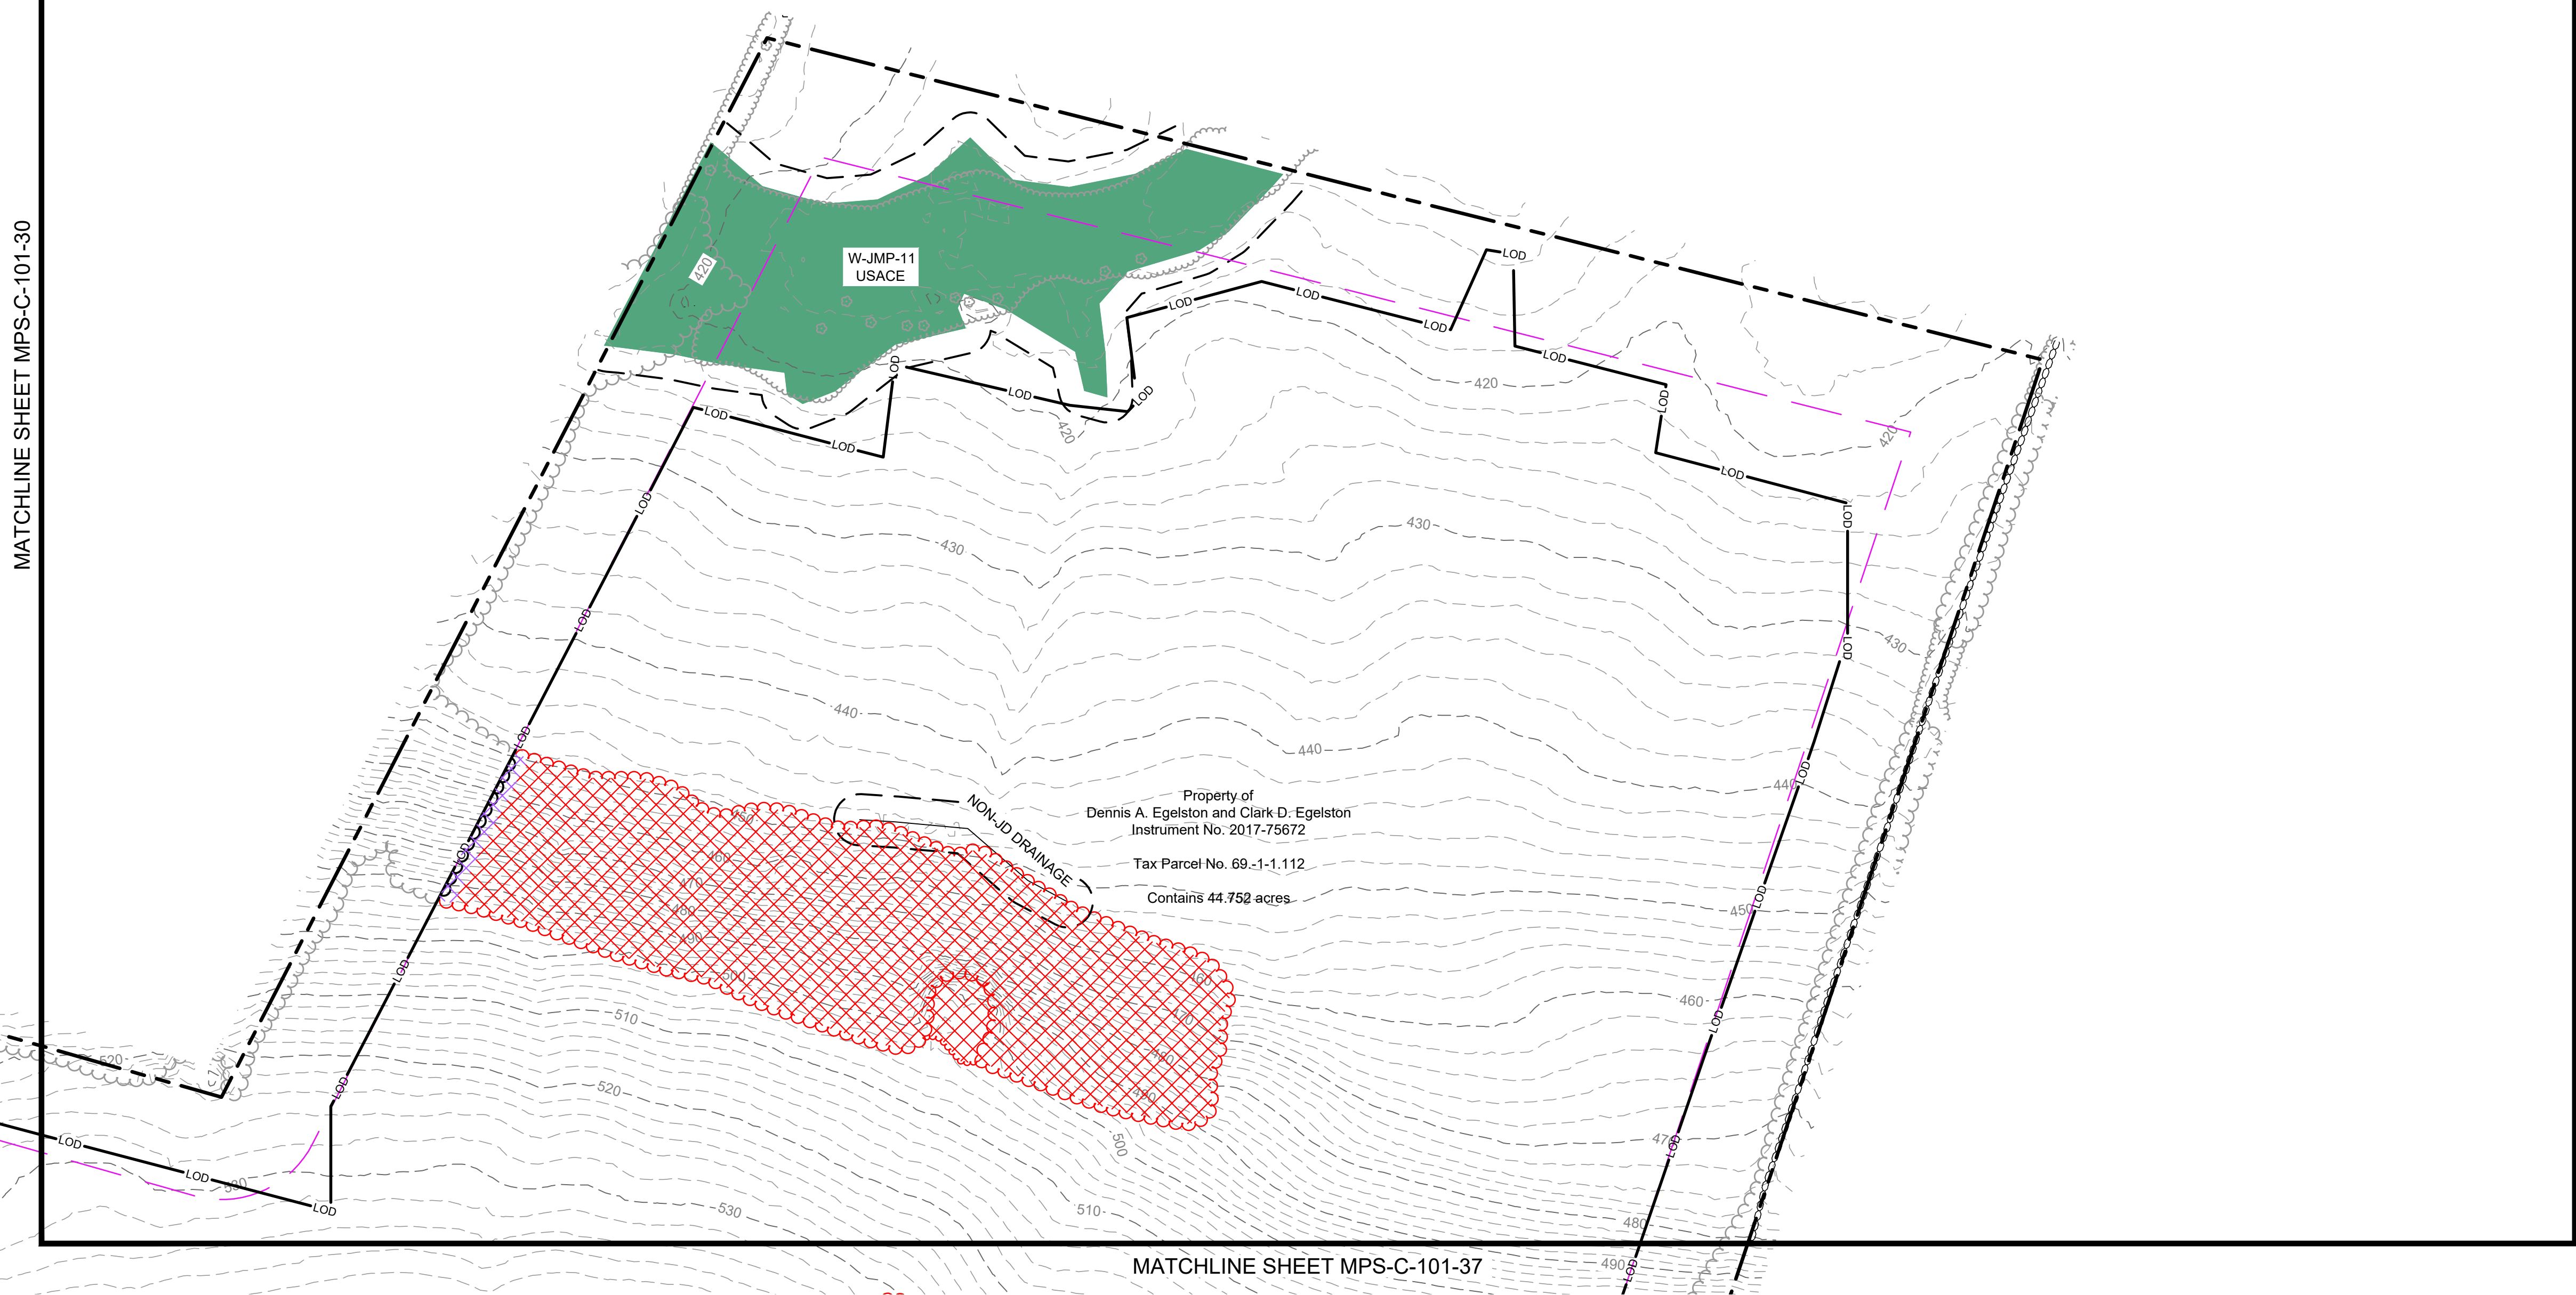

MATCHLINE SHEET MPS-C-101-37

- LEGEND**
- | EXISTING | PROPOSED |
|-------------------------------------|----------|
| --- PROPERTY BOUNDARY | --- LOD |
| --- 94C SETBACK | |
| --- NATURAL RESOURCE BUFFER | |
| --- RESIDENCE BUFFER | |
| --- LIMIT OF DISTURBANCE | |
| --- OHE | |
| --- OVERHEAD ELECTRIC | |
| --- CHAIN LINK FENCE | |
| --- CHAIN LINK FENCE TO BE REMOVED | |
| --- BARBED WIRE FENCE | |
| --- BARBED WIRE FENCE TO BE REMOVED | |
| --- GRAVEL ROAD | |
| --- MINOR CONTOUR | |
| --- MAJOR CONTOUR | |
| --- TREE LINE | |
| --- TREE LINE TO BE REMOVED | |
| --- SHRUB LINE | |
| --- SHRUB LINE TO BE REMOVED | |
| --- STREAM (USACE) | |
| --- STREAM (NYDEC) | |
| WETLAND (USACE) | |
| WETLAND (NYDEC) | |
| WETLAND (ISOLATED) | |
| SURFACE WATER (USACE) | |
| SURFACE WATER (NYDEC) | |
| PANEL EXCLUSION AREA | |
| CLEARING ONLY | |
| CLEARING AND GRUBBING | |
| BUILDING | |
| BUILDING TO BE REMOVED | |
| STONE WALL | |
| STONE WALL TO BE REMOVED | |
| UTILITY POLE | |
| VALVE | |
| CULVERT | |
| PAVED ROAD / DRIVEWAY | |

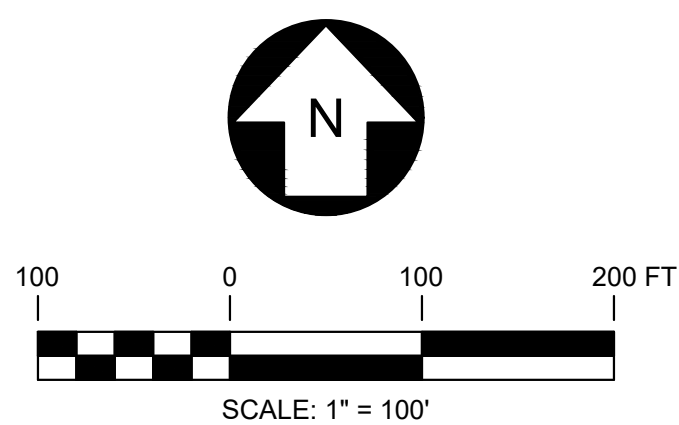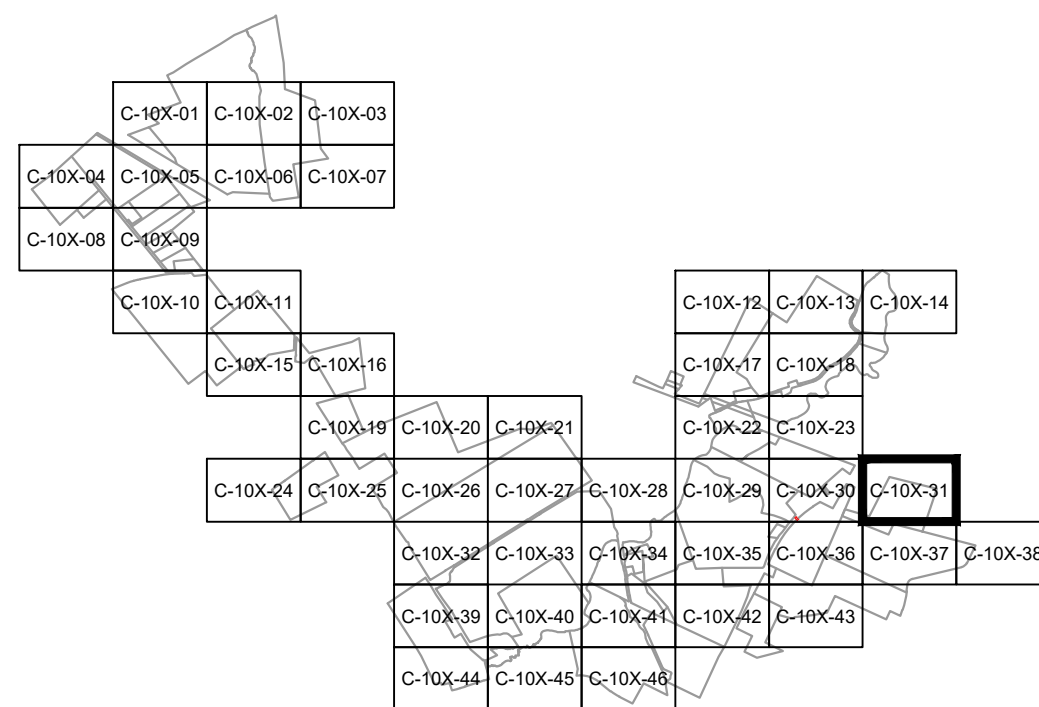

PRELIMINARY
NOT FOR CONSTRUCTION

REFERENCE ITEMS		REV	DESCRIPTION	DATE	DES	CHK	APP
		D	RE-ISSUED FOR 94-C DEFICIENCY SUPPLEMENT	07/25/2024	CMW	PMM	PMM
		C	REVISED PER ORES REVIEW COMMENTS	06/28/2024	CMW	PMM	PMM
		B	ISSUED FOR 94-C DEFICIENCY SUPPLEMENT	05/31/2024	CMW	PMM	PMM
		A	ISSUED FOR 94-C	01/15/2024	CMW	PMM	PMM



249 Western Avenue
Augusta, ME 04330

PROJECT NO: 443269



CMW DESIGNED
CMW DRAWN
PMM CHECKED
APPROVED
REVIEW 1
REVIEW 2

MILL POINT SOLAR I PROJECT
CONNECTGEN MONTGOMERY COUNTY LLC
EXISTING CONDITIONS, DEMOLITION AND REMOVALS PLAN

GLEN


NEW YORK

01/15/2024
DATE



MPS-C-101-31

REV.
D

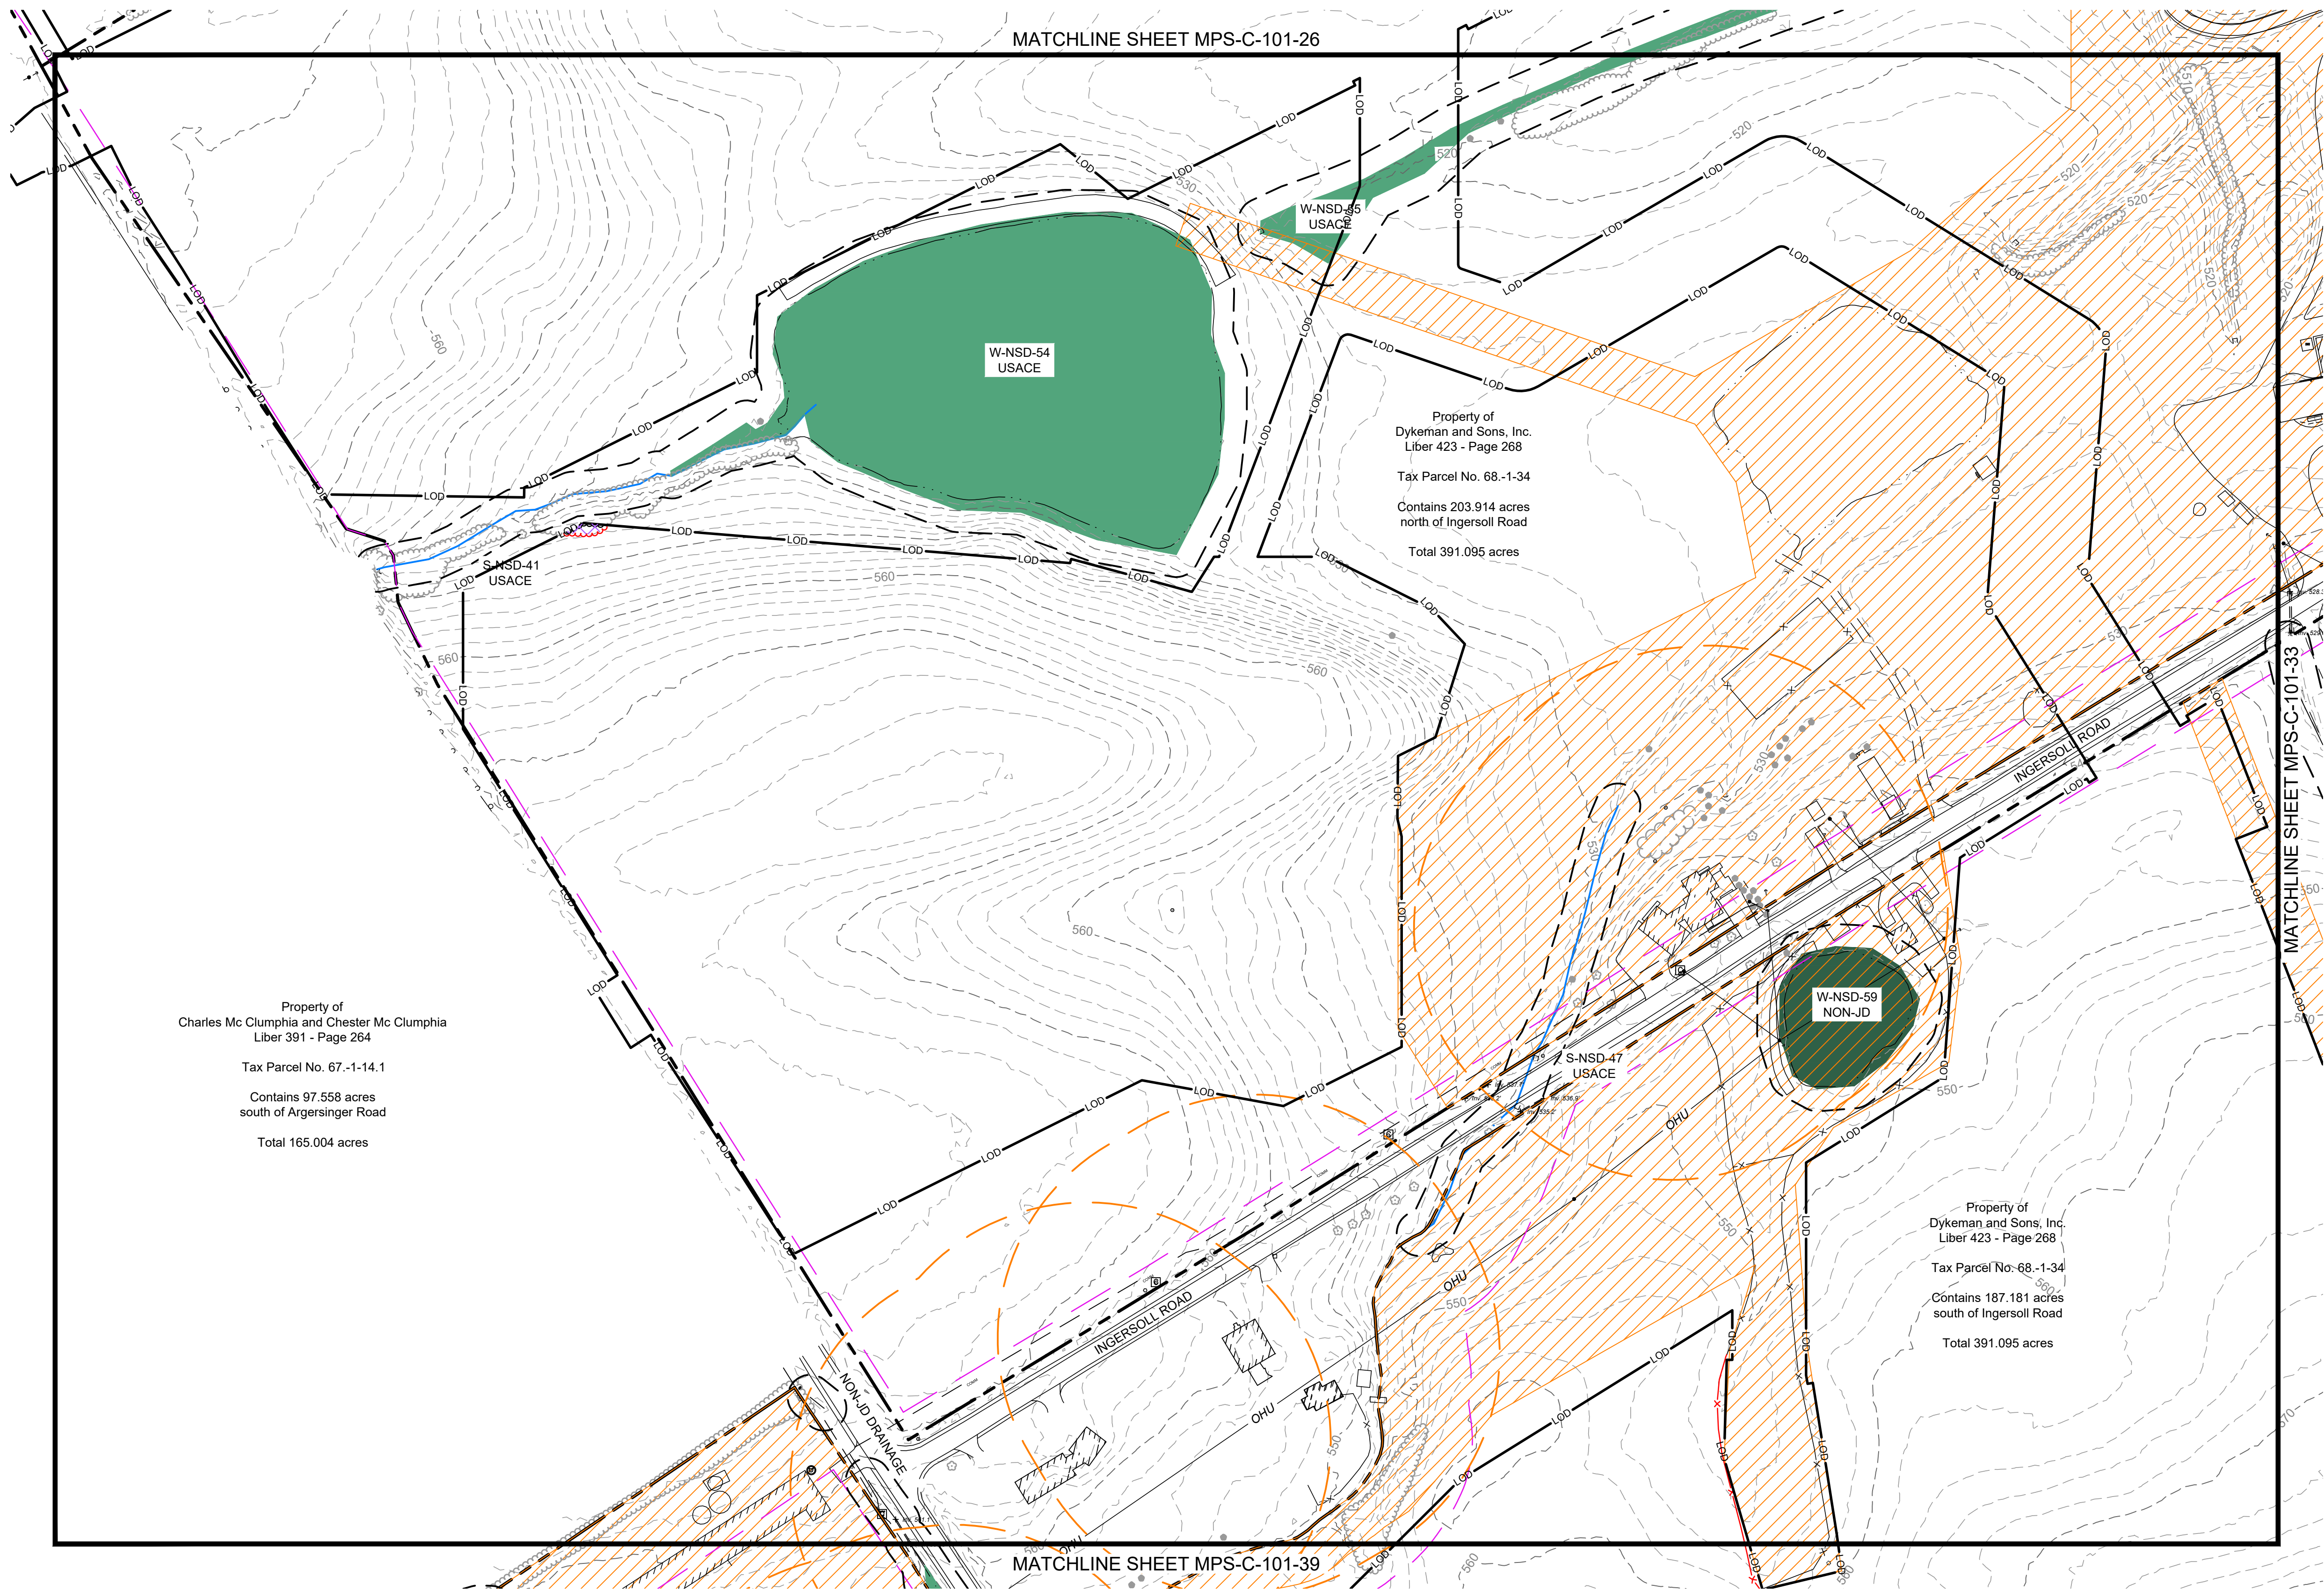

EXISTING

PROPOSED

PROPERTY BOUNDARY

94C SETBACK

NATURAL RESOURCE BUFFER

RESIDENCE BUFFER

LIMIT OF DISTURBANCE

LOD

OHE

OVERHEAD ELECTRIC

CHAIN LINK FENCE

CHAIN LINK FENCE TO BE REMOVED

BARBED WIRE FENCE

BARBED WIRE FENCE TO BE REMOVED

GRAVEL ROAD

MINOR CONTOUR

MAJOR CONTOUR

TREE LINE

TREE LINE TO BE REMOVED

SHRUB LINE

SHRUB LINE TO BE REMOVED

STREAM (USACE)

STREAM (NYDEC)

WETLAND (USACE)

WETLAND (NYDEC)

WETLAND (ISOLATED)

SURFACE WATER (USACE)

SURFACE WATER (NYDEC)

PANEL EXCLUSION AREA

CLEARING ONLY

CLEARING AND GRUBBING

BUILDING

BUILDING TO BE REMOVED

STONE WALL

STONE WALL TO BE REMOVED

UTILITY POLE

VALVE

CULVERT

PAVED ROAD / DRIVEWAY

C-10X-01

C-10X-02

C-10X-03

C-10X-04

C-10X-05

C-10X-06

C-10X-07

C-10X-08

C-10X-09

C-10X-10

C-10X-11

C-10X-12

C-10X-13

C-10X-14

C-10X-15

C-10X-16

C-10X-17

C-10X-18

C-10X-19

C-10X-20

C-10X-21

C-10X-22

C-10X-23

C-10X-24

C-10X-25

C-10X-26

C-10X-27

C-10X-28

C-10X-29

C-10X-30

C-10X-31

C-10X-32

C-10X-33

C-10X-34

C-10X-35

C-10X-36

C-10X-37

C-10X-38

C-10X-39

C-10X-40

C-10X-41

C-10X-42

C-10X-43

C-10X-44

C-10X-45

C-10X-46

PROPERTY OF
Charles Mc Clumphia and Chester Mc Clumphia
Liber 391 - Page 264

Tax Parcel No. 67.-1-14.1

Contains 97.558 acres
south of Argersinger Road

Total 165.004 acres

PROPERTY OF
Dykeman and Sons, Inc.
Liber 423 - Page 268

Tax Parcel No. 68.-1-34

Contains 203.914 acres
north of Ingersoll Road

Total 391.095 acres

PROPERTY OF
Dykeman and Sons, Inc.
Liber 423 - Page 268

Tax Parcel No. 68.-1-34

Contains 187.181 acres
south of Ingersoll Road

Total 391.095 acres

PROPERTY OF
Charles Mc Clumphia and Chester Mc Clumphia
Liber 391 - Page 264

Tax Parcel No. 67.-1-14.1

Contains 97.558 acres
south of Argersinger Road

Total 165.004 acres

PROPERTY OF
Dykeman and Sons, Inc.
Liber 423 - Page 268

Tax Parcel No. 68.-1-34

Contains 203.914 acres
north of Ingersoll Road

Total 391.095 acres

PROPERTY OF
Dykeman and Sons, Inc.
Liber 423 - Page 268

Tax Parcel No. 68.-1-34

Contains 187.181 acres
south of Ingersoll Road

Total 391.095 acres

PROPERTY OF
Charles Mc Clumphia and Chester Mc Clumphia
Liber 391 - Page 264

Tax Parcel No. 67.-1-14.1

Contains 97.558 acres
south of Argersinger Road

Total 165.004 acres

PROPERTY OF
Dykeman and Sons, Inc.
Liber 423 - Page 268

Tax Parcel No. 68.-1-34

Contains 203.914 acres
north of Ingersoll Road

Total 391.095 acres

PROPERTY OF
Dykeman and Sons, Inc.
Liber 423 - Page 268

Tax Parcel No. 68.-1-34

Contains 187.181 acres
south of Ingersoll Road

Total 391.095 acres

PRELIMINARY
NOT FOR CONSTRUCTION

REFERENCE ITEMS	

TRC		249 Western Avenue Augusta, ME 04330	PROJECT NO: 443269			
REV	DESCRIPTION	DATE	DES	CHK	APP	
D	RE-ISSUED FOR 94-C DEFICIENCY SUPPLEMENT	07/25/2024	CMW	PMM	PMM	
C	REVISED PER ORES REVIEW COMMENTS	06/28/2024	CMW	PMM	PMM	
B	ISSUED FOR 94-C DEFICIENCY SUPPLEMENT	05/31/2024	CMW	PMM	PMM	
A	ISSUED FOR 94-C	01/15/2024	CMW	PMM	PMM	

CMW DESIGNED
CMW DRAWN
PMM CHECKED
APPROVED
REVIEW 1
REVIEW 2

MILL POINT SOLAR I PROJECT
CONNECTGEN MONTGOMERY COUNTY LLC
EXISTING CONDITIONS, DEMOLITION AND REMOVALS PLAN

GLEN

NEW YORK

01/15/2024
DATE

1" = 100'
SCALE

MPS-C-101-32

REV.
D