

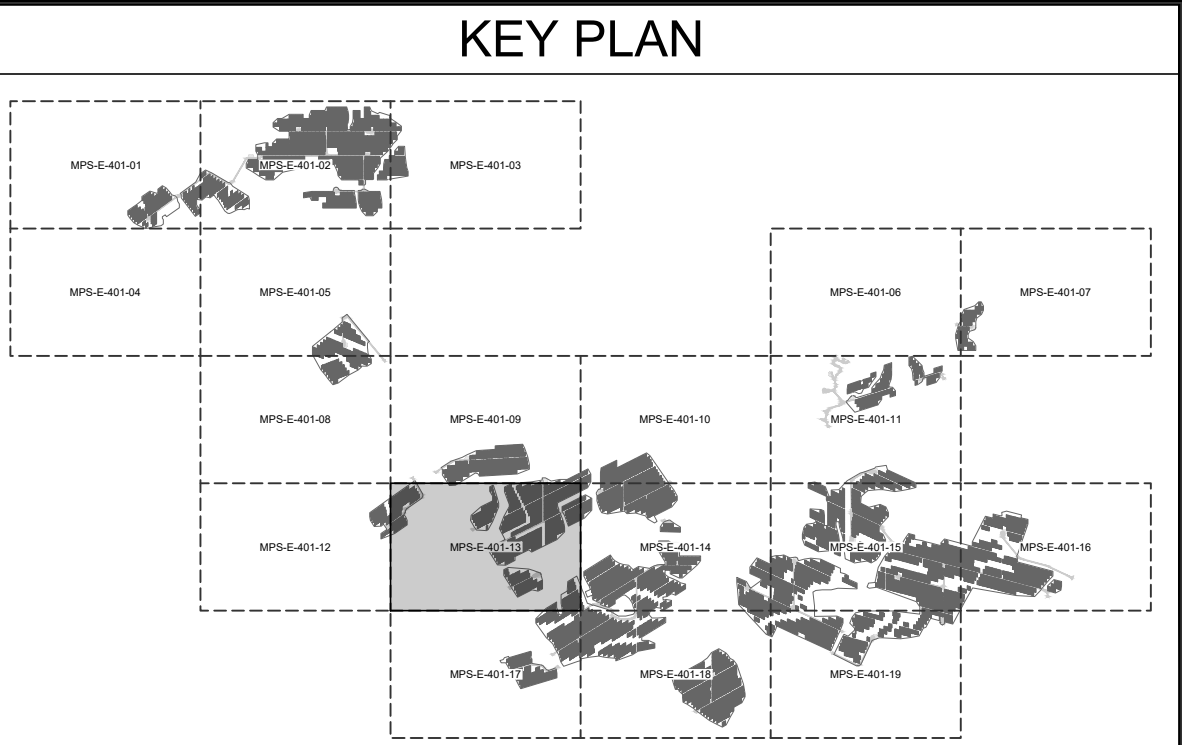


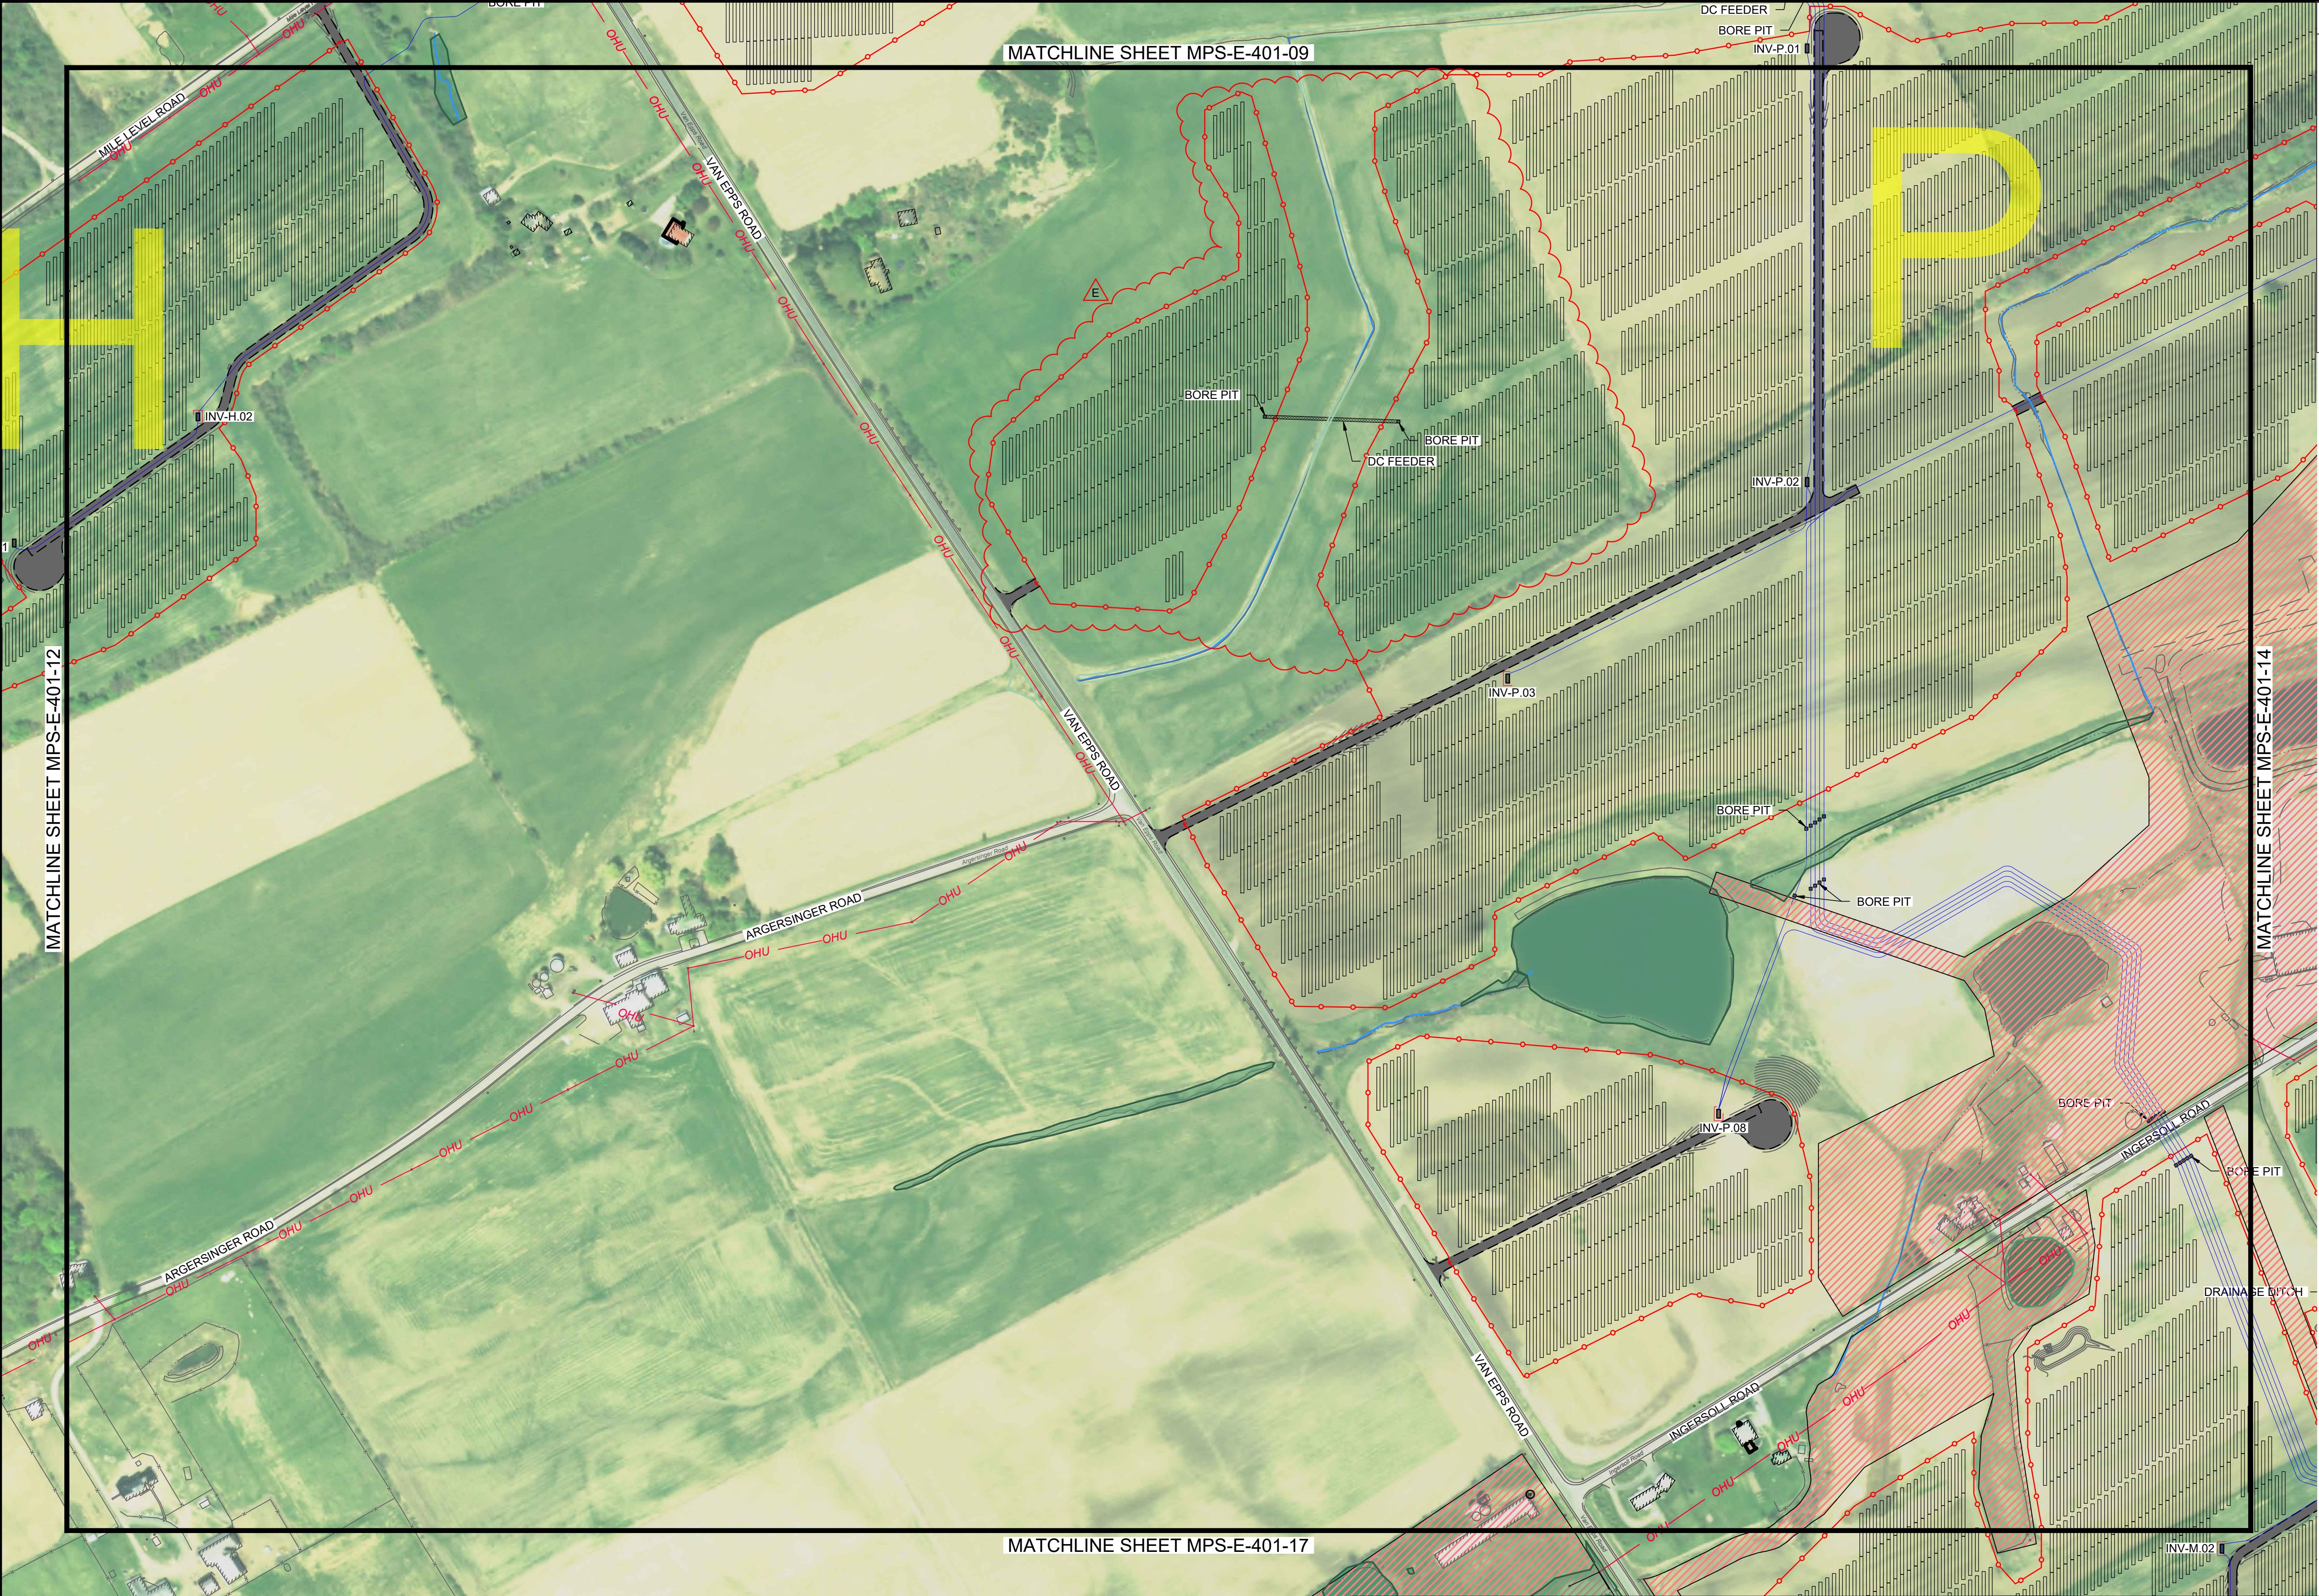

LEGEND	
	WETLAND (USACE)
	WETLAND (NYDEC)
	WETLAND (ISOLATED)
	SURFACE WATER (USACE)
	SURFACE WATER (NYDEC)
	PANEL EXCLUSION AREA (PEA)
	SINGLE AXIS TRACKER
	INVERTER
	MV ROUTING
	UTILITY EASEMENT
	OVERHEAD UTILITY
	BORE PIT
	FENCE

PRELIMINARY
NOT FOR CONSTRUCTION

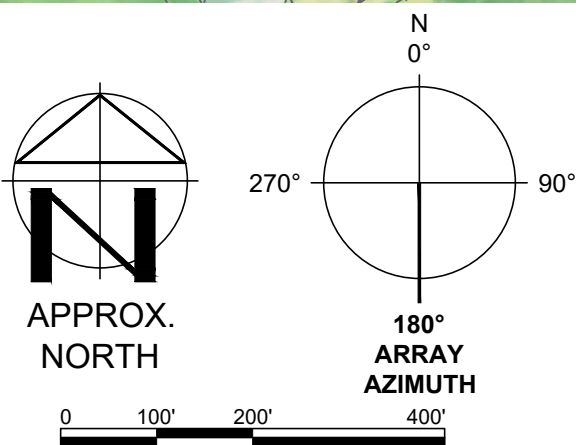

670 NORTH COMMERCIAL STREET SUITE 203
MANCHESTER, NH 03101

PROJECT NO: 443269

REFERENCE ITEMS		REV	DESCRIPTION			
		E	ISSUED FOR 94-C DEFICIENCY SUPPLEMENT	07/12/24	JAK	JTG DVL
		D	ISSUED FOR 94-C	04/26/24	JAK	JTG DVL
		C	ISSUED FOR 94-C	01/15/24	JAK	JTG DVL
		B	ISSUED FOR REVIEW	09/01/23	JAK	JTG DVL



DATE: 07-12-2024
LIC. EXP.: 09-30-2026

JAK DESIGNED
JAK DRAWN
JTG CHECKED
DVL APPROVED

MILL POINT SOLAR I PROJECT
CONNECTGEN MONTGOMERY COUNTY LLC
ARRAY PLAN 13



GLEN

NEW YORK




MPS-E-401-13

REV:
E

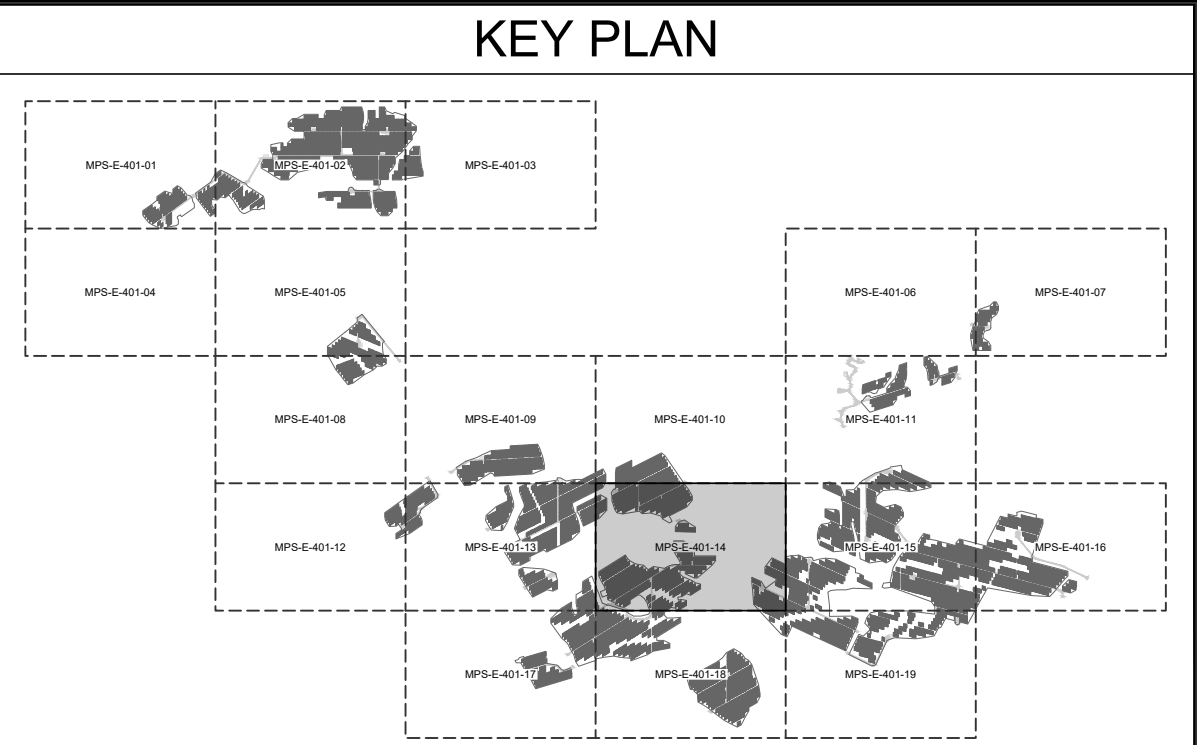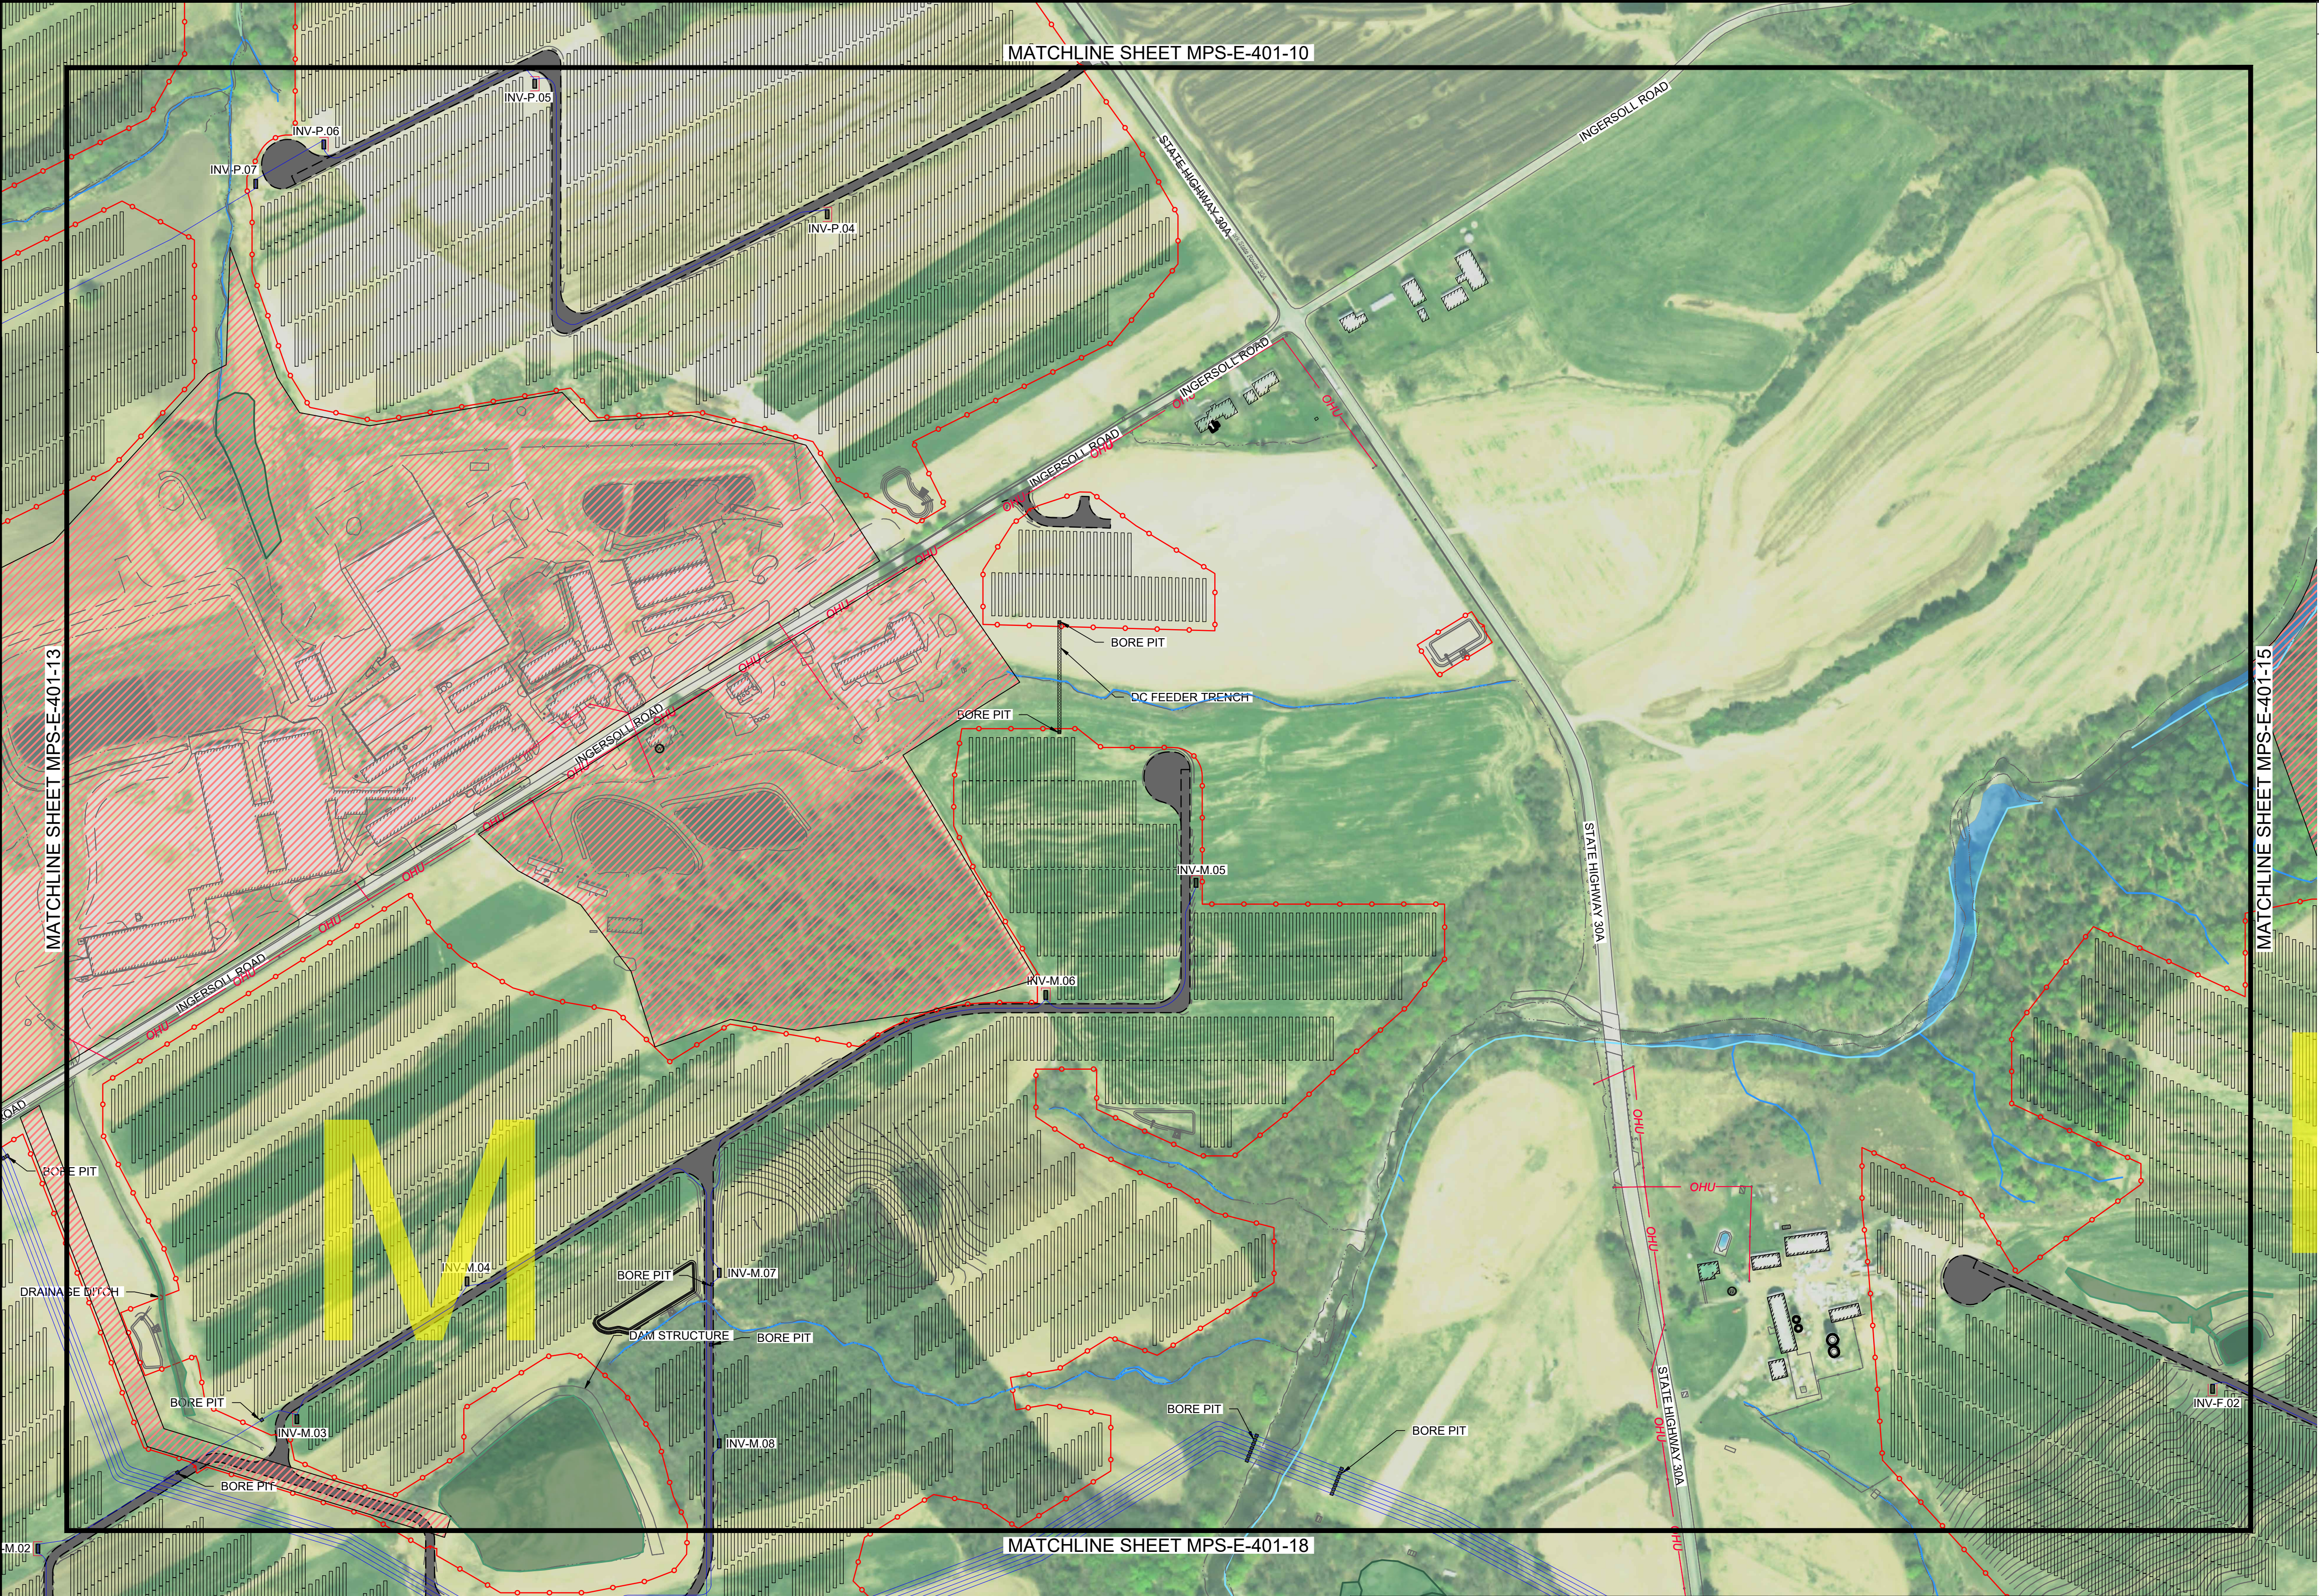

LEGEND	
	WETLAND (USACE)
	WETLAND (NYDEC)
	WETLAND (ISOLATED)
	SURFACE WATER (USACE)
	SURFACE WATER (NYDEC)
	PANEL EXCLUSION AREA (PEA)
	SINGLE AXIS TRACKER
	INVERTER
	MV ROUTING
	UTILITY EASEMENT
	OVERHEAD UTILITY
	BORE PIT
	FENCE

PRELIMINARY
NOT FOR CONSTRUCTION

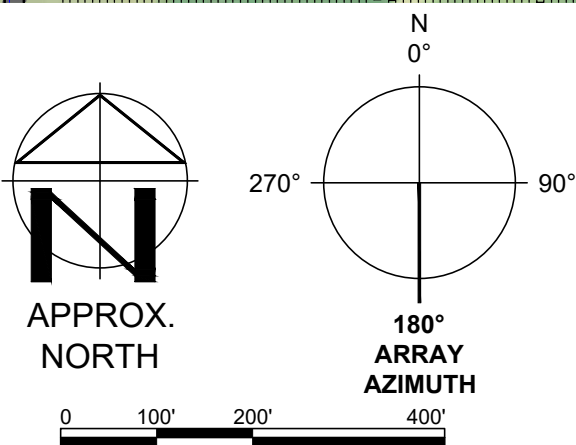

670 NORTH COMMERCIAL STREET SUITE 203
MANCHESTER, NH 03101

PROJECT NO: 443269

REV	DESCRIPTION	DATE	DES	CHK	APP
E	ISSUED FOR 94-C DEFICIENCY SUPPLEMENT	07/12/24	JAK	JTG	DVL
D	ISSUED FOR 94-C	04/26/24	JAK	JTG	DVL
C	ISSUED FOR 94-C	01/15/24	JAK	JTG	DVL
B	ISSUED FOR REVIEW	09/01/23	JAK	JTG	DVL



JAK DESIGNED
JAK DRAWN
JTG CHECKED
DVL APPROVED
REVIEW 1
REVIEW 2

MILL POINT SOLAR I PROJECT
CONNECTGEN MONTGOMERY COUNTY LLC
ARRAY PLAN 14



GLENNEW YORK

07/12/24
DATE
AS NOTED
SCALE

TRC


MPS-E-401-14

REV: E

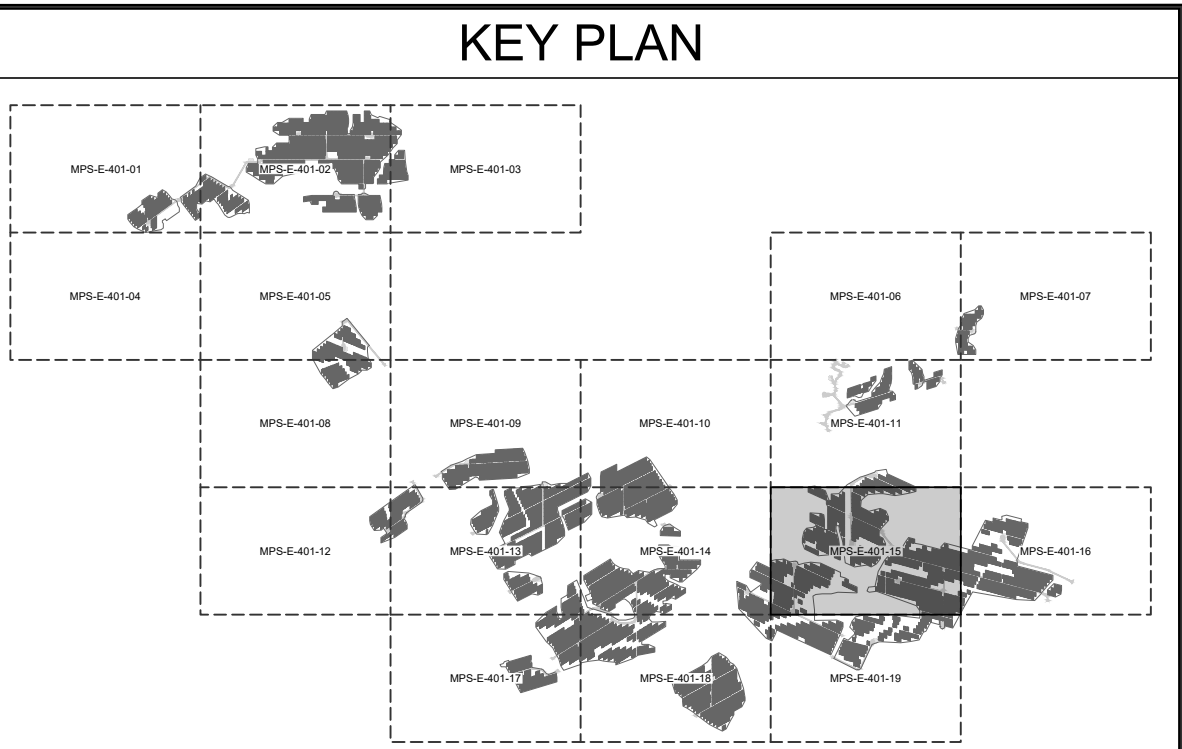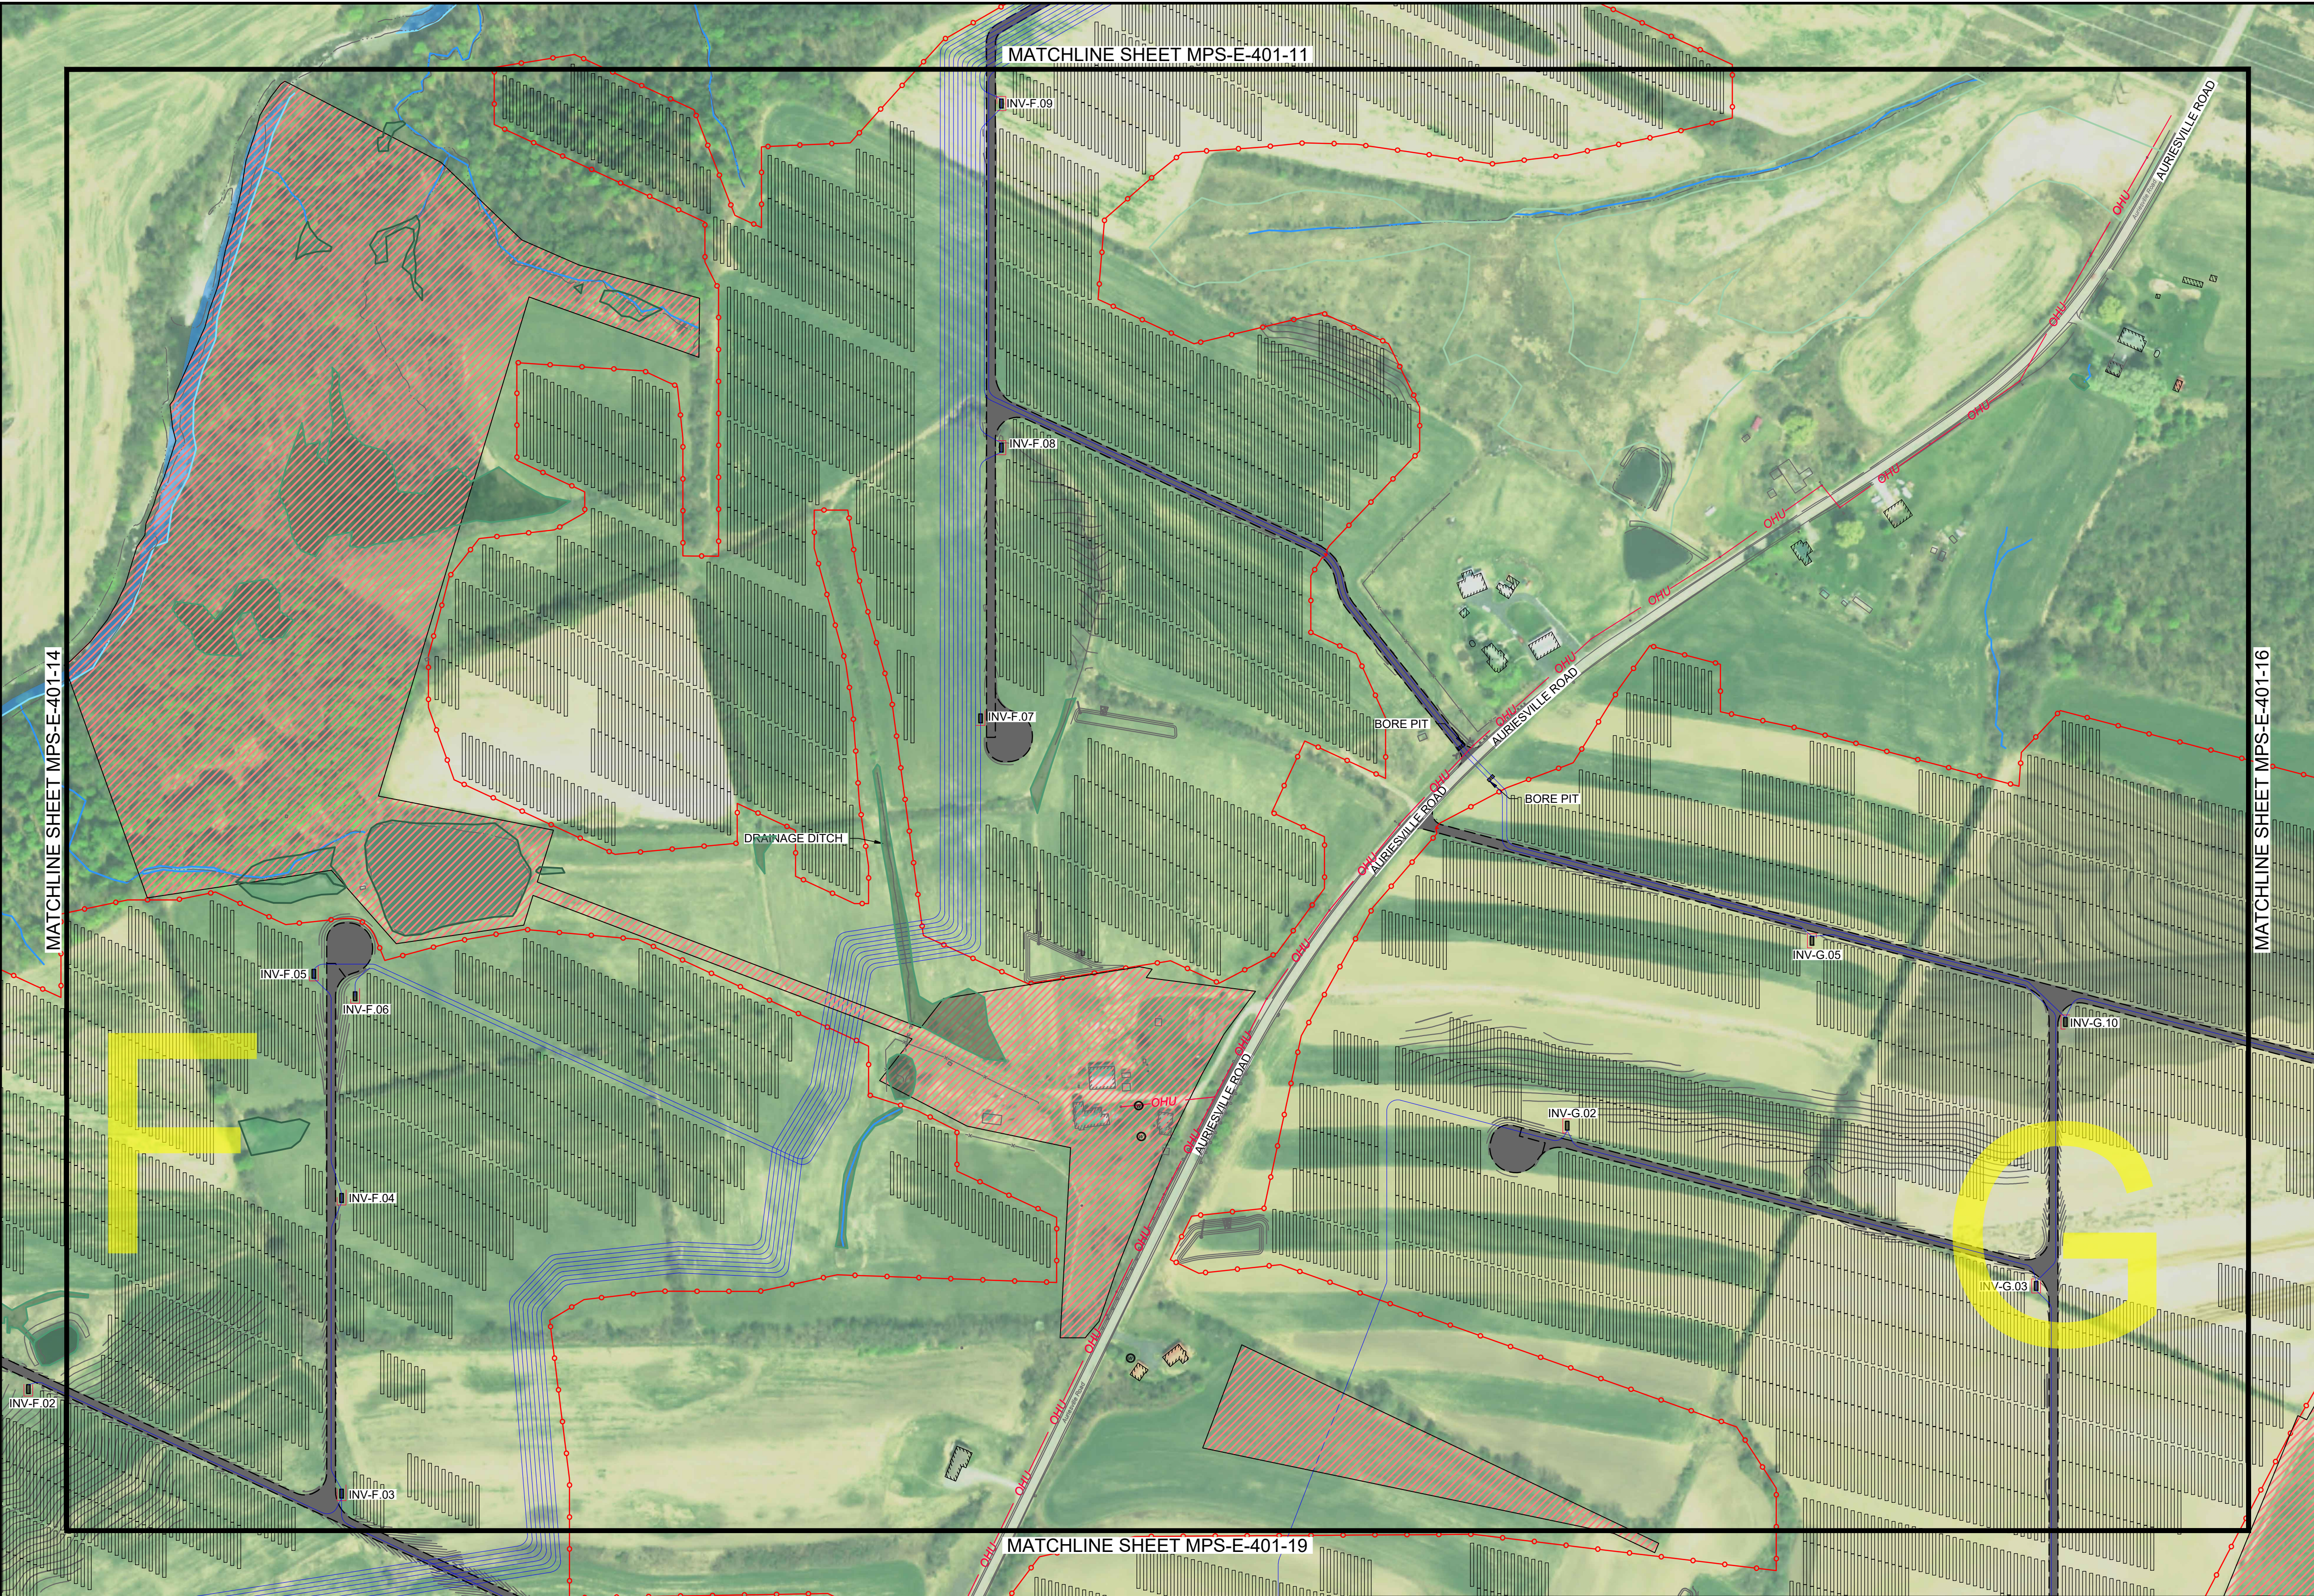

LEGEND	
	WETLAND (USACE)
	WETLAND (NYDEC)
	WETLAND (ISOLATED)
	SURFACE WATER (USACE)
	SURFACE WATER (NYDEC)
	PANEL EXCLUSION AREA (PEA)
	SINGLE AXIS TRACKER
	INVERTER
	MV ROUTING
	UTILITY EASEMENT
	OVERHEAD UTILITY
	BORE PIT
	FENCE

PRELIMINARY
NOT FOR CONSTRUCTION

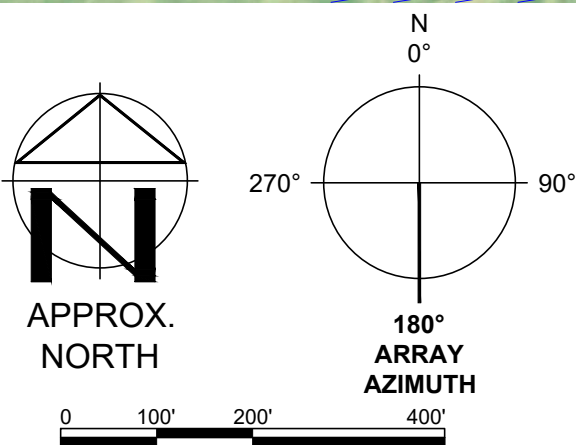

670 NORTH COMMERCIAL STREET SUITE 203
MANCHESTER, NH 03101

PROJECT NO: 443269

REFERENCE ITEMS		REV	DESCRIPTION				DATE	DES	CHK	APP
		E	ISSUED FOR 94-C DEFICIENCY SUPPLEMENT				07/12/24	JAK	JTG	DVL
		D	ISSUED FOR 94-C				04/26/24	JAK	JTG	DVL
		C	ISSUED FOR 94-C				01/15/24	JAK	JTG	DVL
		B	ISSUED FOR REVIEW				09/01/23	JAK	JTG	DVL



JAK DESIGNED
JAK DRAWN
JTG CHECKED
DVL APPROVED

MILL POINT SOLAR I PROJECT
CONNECTGEN MONTGOMERY COUNTY LLC
ARRAY PLAN 15

GLEN

NEW YORK


REVIEW 1
REVIEW 2

07/12/24
DATE
AS NOTED
SCALE



MPS-E-401-15


REV:
E

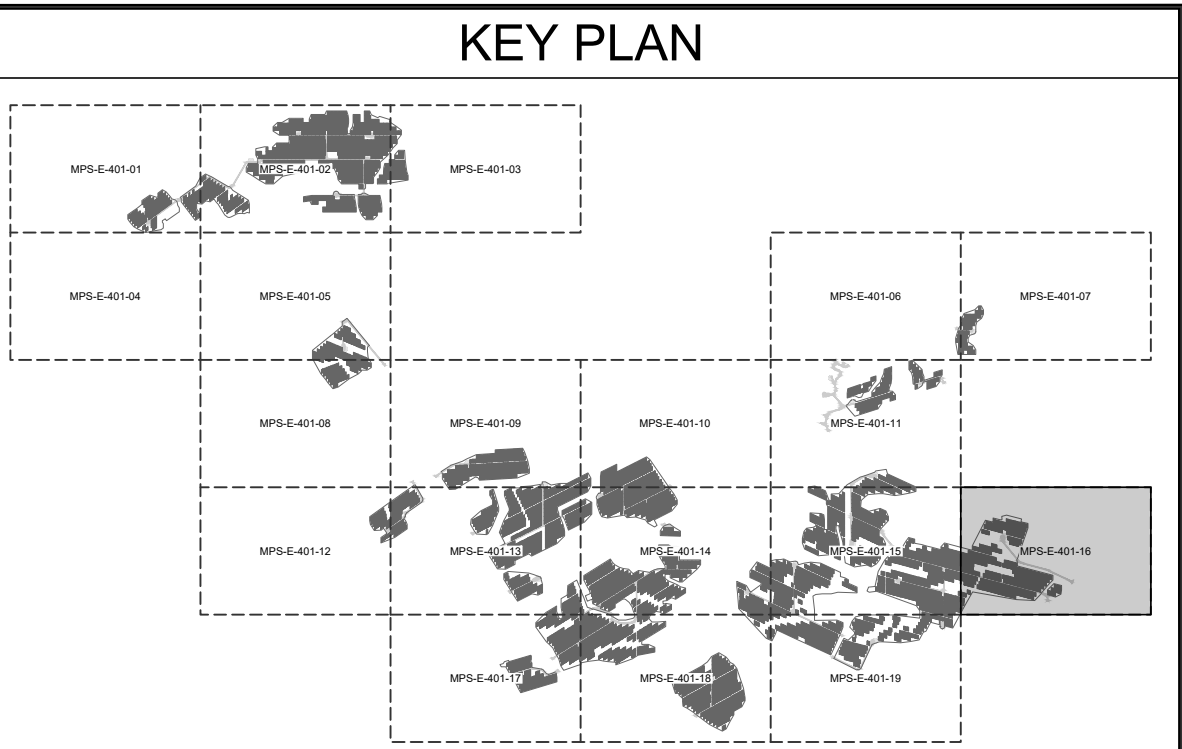

LEGEND	
	WETLAND (USACE)
	WETLAND (NYDEC)
	WETLAND (ISOLATED)
	SURFACE WATER (USACE)
	SURFACE WATER (NYDEC)
	PANEL EXCLUSION AREA (PEA)
	SINGLE AXIS TRACKER
	INVERTER
	MV ROUTING
	UTILITY EASEMENT
	OVERHEAD UTILITY
	BORE PIT
	FENCE

NOTES:
1. NEW MV CIRCUITS CROSS CREEK AT AN ANGLE BECAUSE THEY HAVE TO CROSS TRANSMISSION EASEMENT PERPENDICULARLY.

PRELIMINARY
NOT FOR CONSTRUCTION

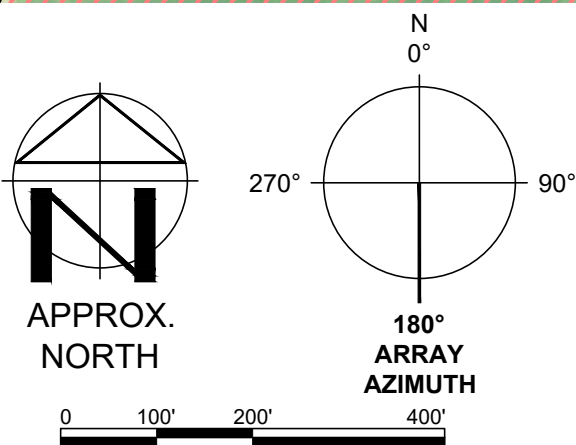

REFERENCE ITEMS		REV	DESCRIPTION	DATE	DES	CHK	APP
		E	ISSUED FOR 94-C DEFICIENCY SUPPLEMENT	07/12/24	JAK	JTG	DVL
		D	ISSUED FOR 94-C	04/26/24	JAK	JTG	DVL
		C	ISSUED FOR 94-C	01/15/24	JAK	JTG	DVL
		B	ISSUED FOR REVIEW	09/01/23	JAK	JTG	DVL

TRC		670 NORTH COMMERCIAL STREET SUITE 203 MANCHESTER, NH 03101		PROJECT NO: 443269			
-----	--	---	--	--------------------	--	--	--




JAK DESIGNED	MILL POINT SOLAR I PROJECT CONNECTGEN MONTGOMERY COUNTY LLC ARRAY PLAN 16		GLEN NEW YORK	
JAK DRAWN				
JTG CHECKED				
DVL APPROVED				
REVIEW 1	DATE: 07/12/24	TRC	MPS-E-401-16	REV: E
REVIEW 2	AS NOTED SCALE			



MATCHLINE SHEET MPS-E-401-13

MATCHLINE SHEET MPS-E-401-18


KEY PLAN

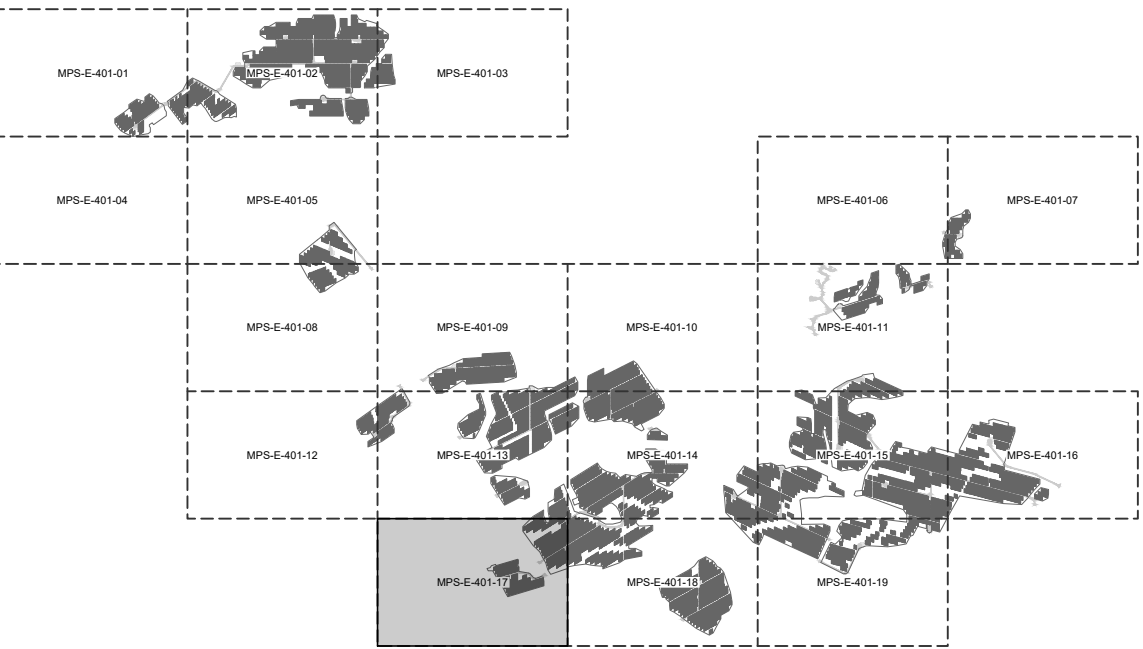

LEGEND

- WETLAND (USACE)
- WETLAND (NYDEC)
- WETLAND (ISOLATED)
- SURFACE WATER (USACE)
- SURFACE WATER (NYDEC)
- PANEL EXCLUSION AREA (PEA)
- SINGLE AXIS TRACKER
- INVERTER
- MV ROUTING
- UTILITY EASEMENT
- OVERHEAD UTILITY
- BORE PIT
- FENCE

PRELIMINARY
NOT FOR CONSTRUCTION

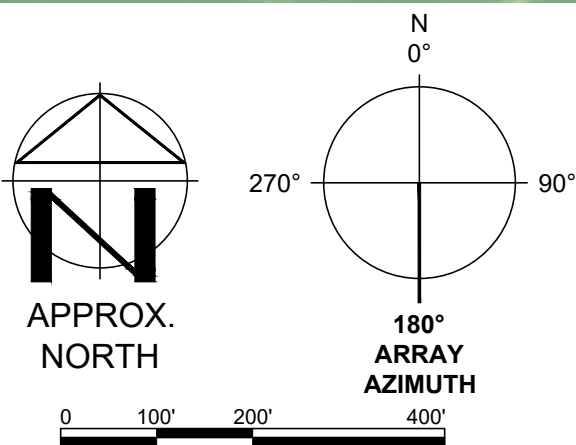

670 NORTH COMMERCIAL STREET SUITE 203
MANCHESTER, NH 03101

PROJECT NO: 443269

REFERENCE ITEMS	REV	DESCRIPTION	DATE	DES	CHK	APP
	E	ISSUED FOR 94-C DEFICIENCY SUPPLEMENT	07/12/24	JAK	JTG	DVL
	D	ISSUED FOR 94-C	04/26/24	JAK	JTG	DVL
	C	ISSUED FOR 94-C	01/15/24	JAK	JTG	DVL
	B	ISSUED FOR REVIEW	09/01/23	JAK	JTG	DVL



- JAK DESIGNED
- JAK DRAWN
- JTG CHECKED
- DVL APPROVED

MILL POINT SOLAR I PROJECT
CONNECTGEN MONTGOMERY COUNTY LLC
ARRAY PLAN 17



GLEN

NEW YORK




MPS-E-401-17

REV: E

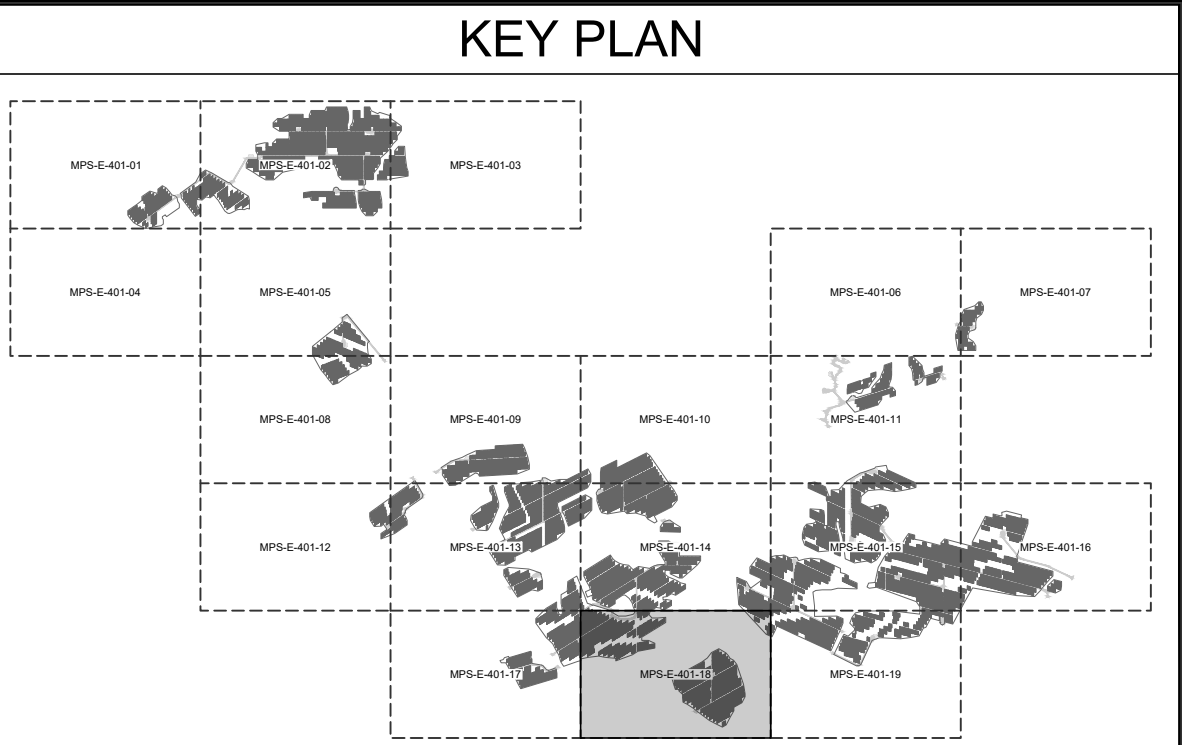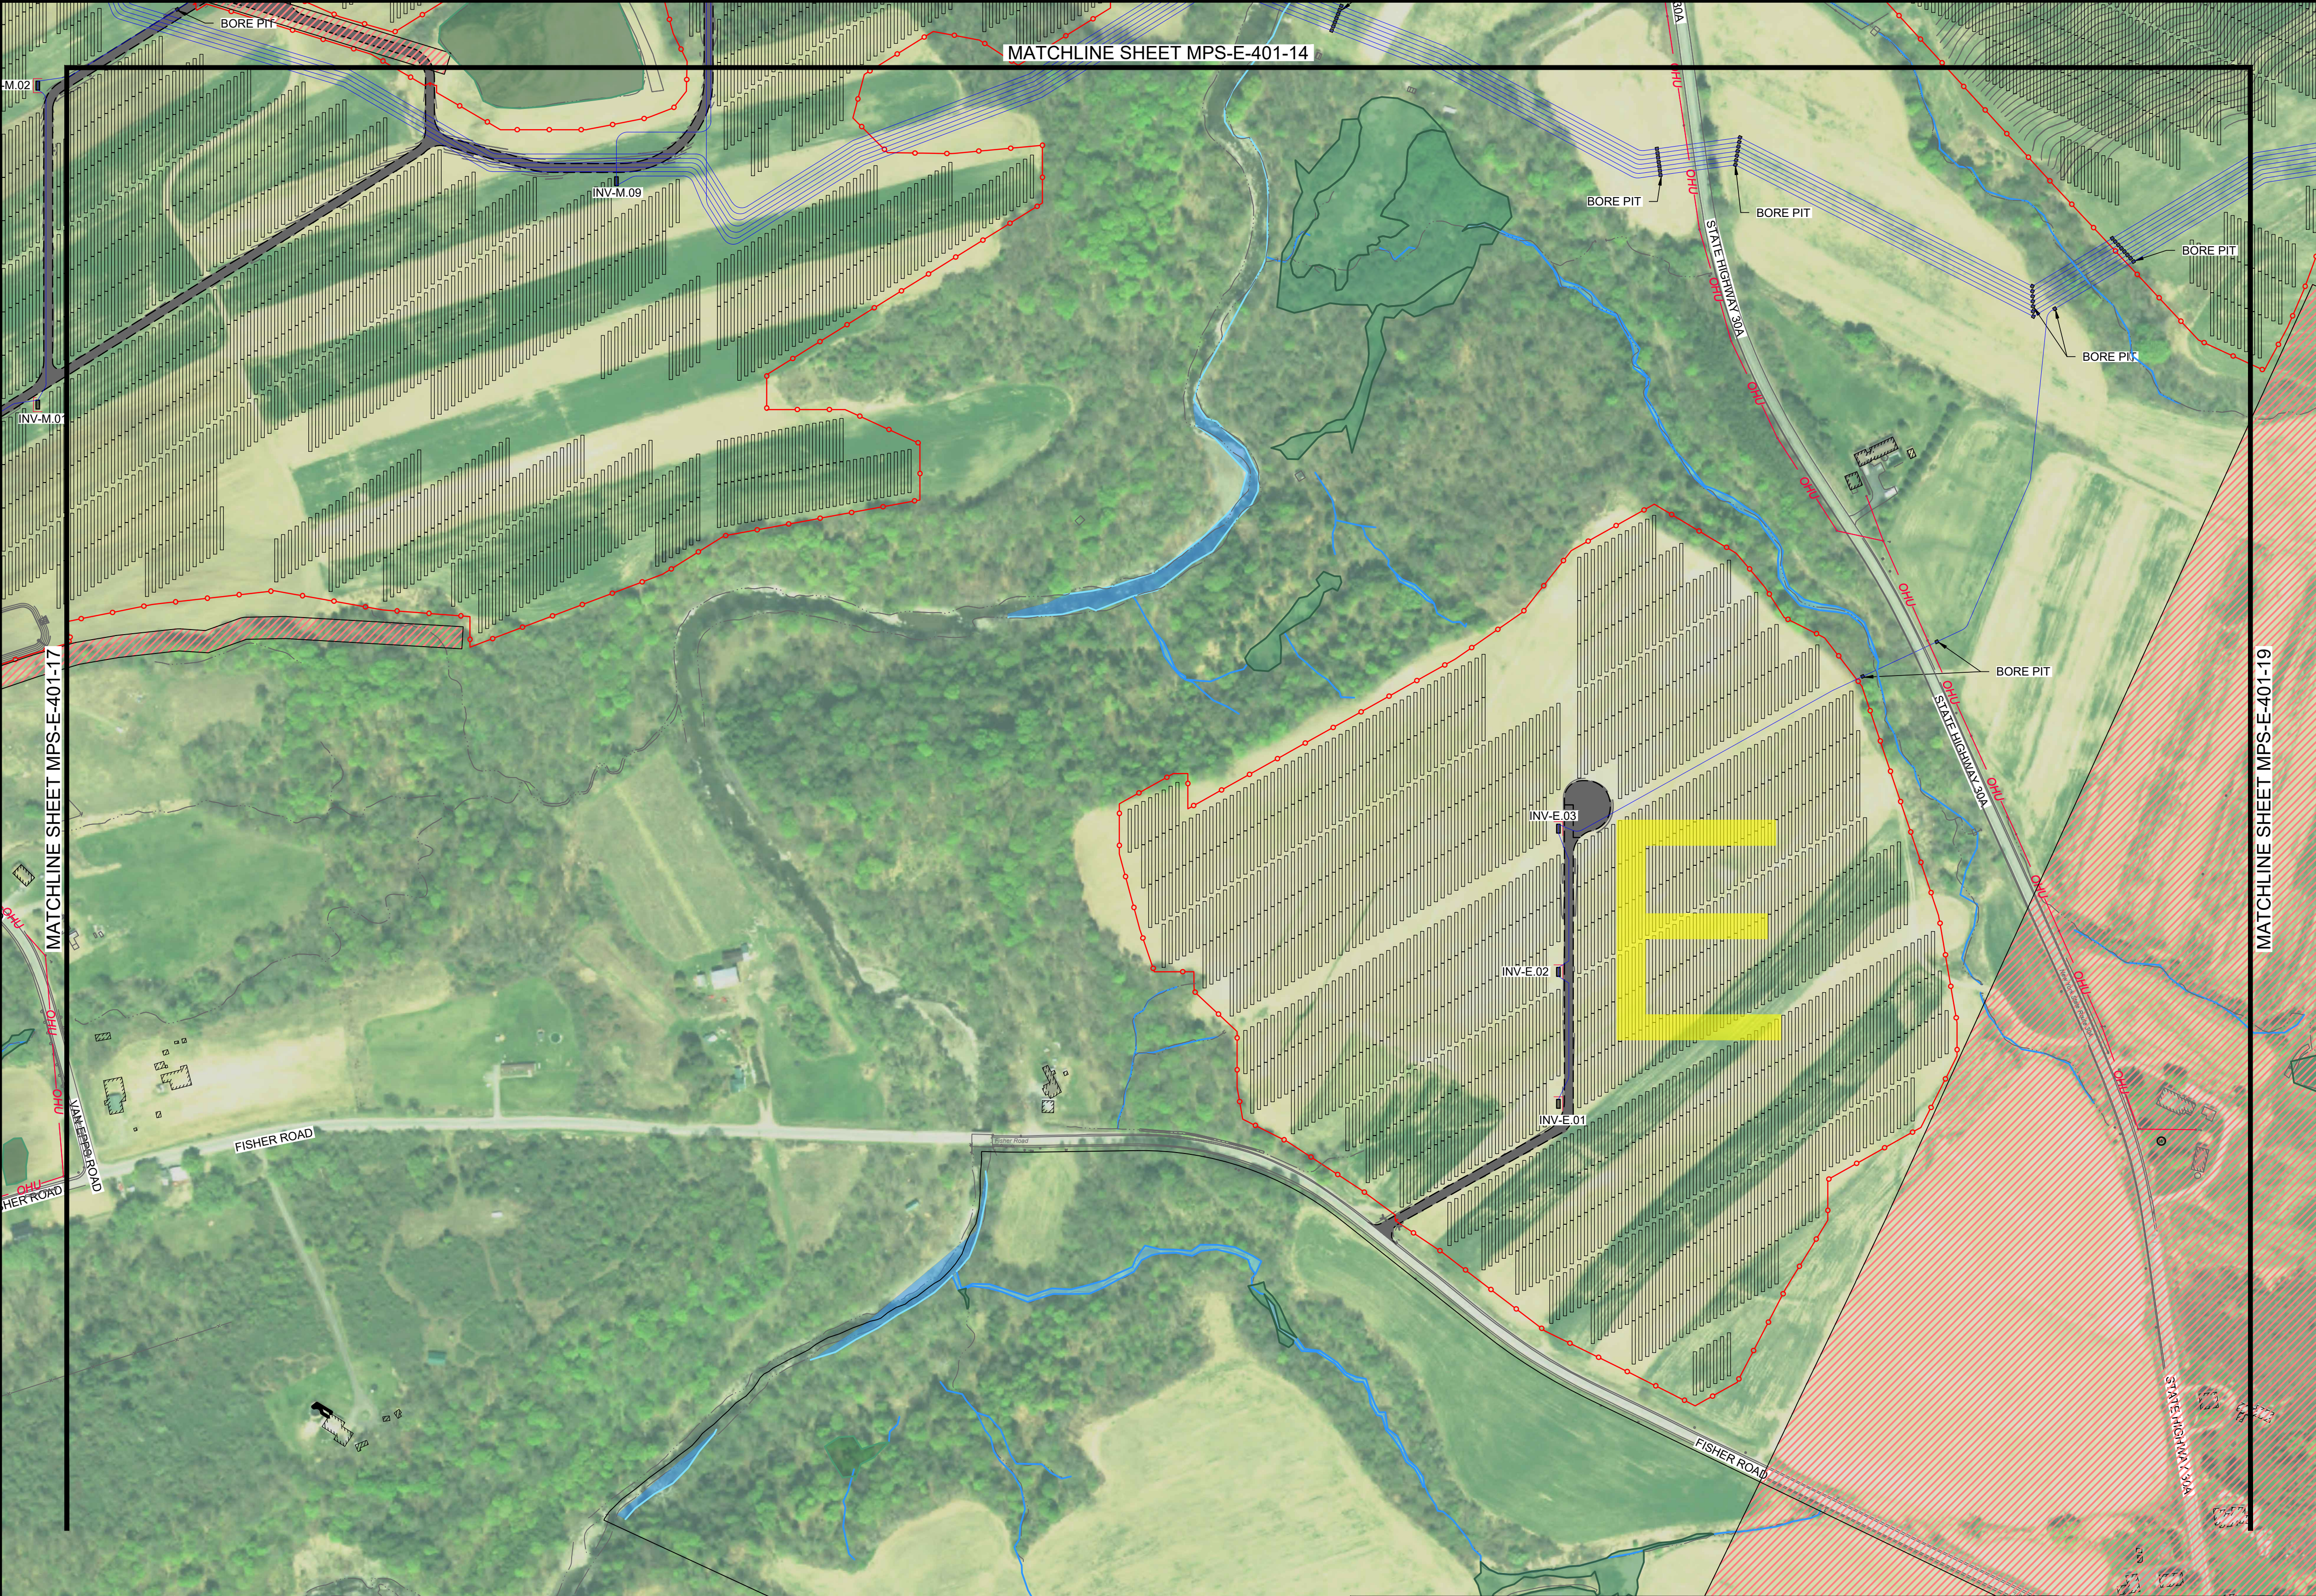

LEGEND	
	WETLAND (USACE)
	WETLAND (NYDEC)
	WETLAND (ISOLATED)
	SURFACE WATER (USACE)
	SURFACE WATER (NYDEC)
	PANEL EXCLUSION AREA (PEA)
	SINGLE AXIS TRACKER
	INVERTER
	MV ROUTING
	UTILITY EASEMENT
	OVERHEAD UTILITY
	BORE PIT
	FENCE

PRELIMINARY
NOT FOR CONSTRUCTION


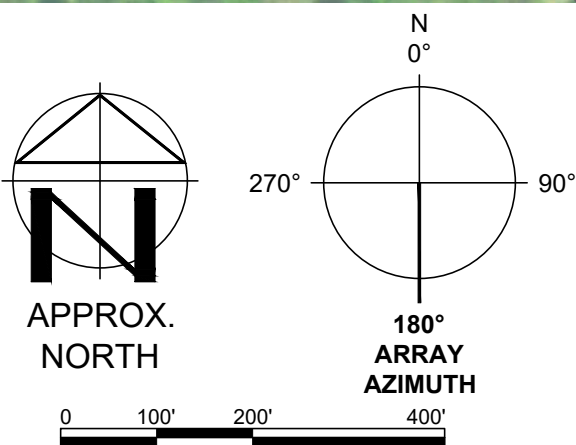


670 NORTH COMMERCIAL STREET SUITE 203
MANCHESTER, NH 03101

PROJECT NO: 443269


REV	DESCRIPTION	DATE	DES	CHK	APP
E	ISSUED FOR 94-C DEFICIENCY SUPPLEMENT	07/12/24	JAK	JTG	DVL
D	ISSUED FOR 94-C	04/26/24	JAK	JTG	DVL
C	ISSUED FOR 94-C	01/15/24	JAK	JTG	DVL
B	ISSUED FOR REVIEW	09/01/23	JAK	JTG	DVL

JAK DESIGNED	GLEN NEW YORK			
JAK DRAWN				
JTG CHECKED				
DVL APPROVED				
REVIEW 1	DATE: 07/12/24		MPS-E-401-18	REV: E
REVIEW 2	AS NOTED SCALE			

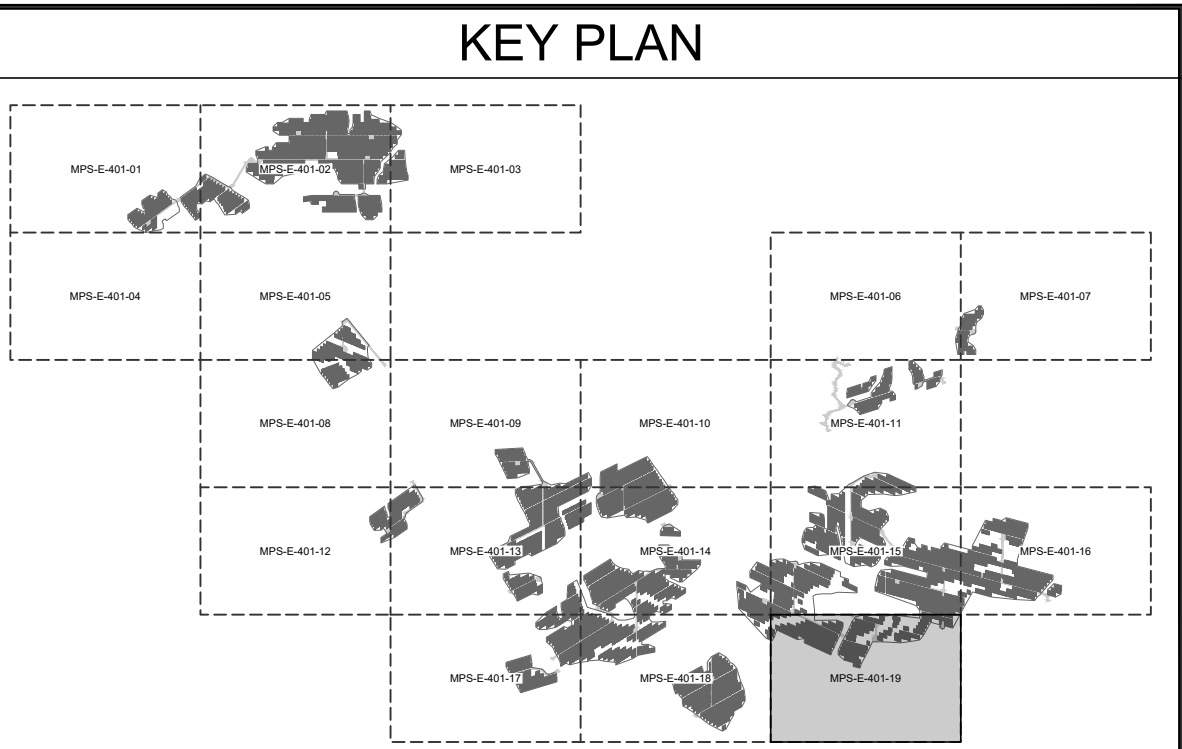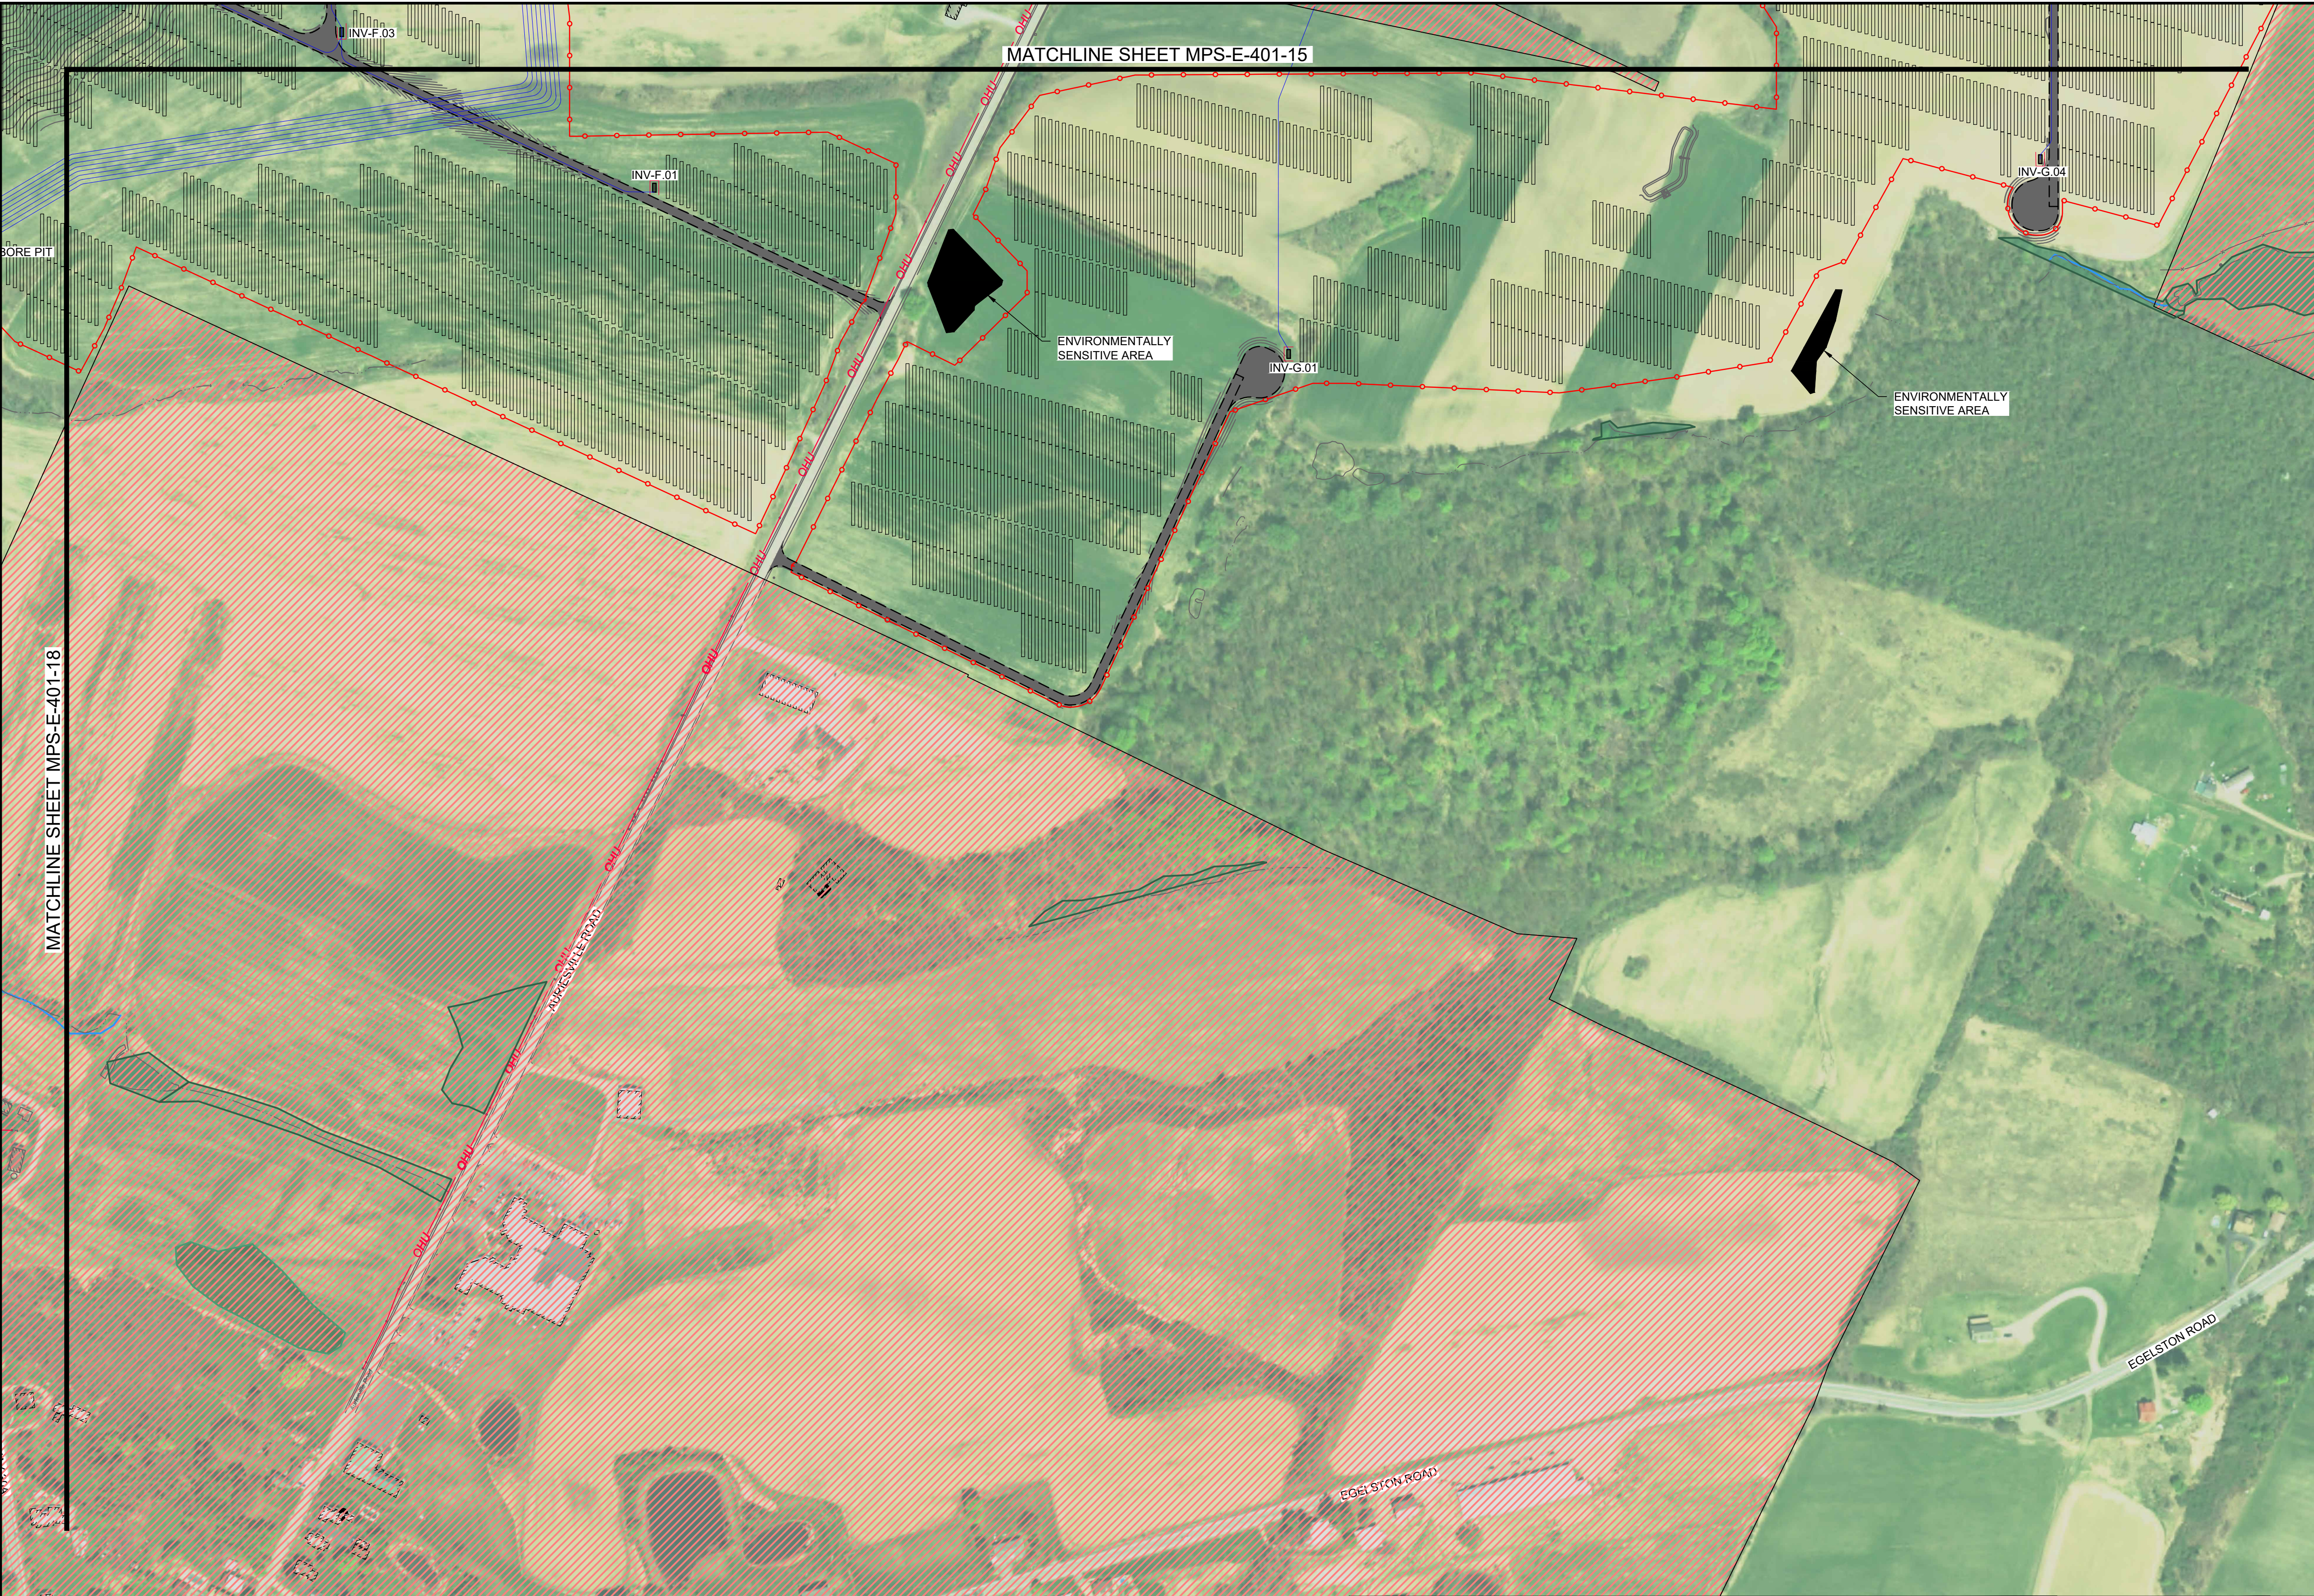

LEGEND	
	WETLAND (USACE)
	WETLAND (NYDEC)
	WETLAND (ISOLATED)
	SURFACE WATER (USACE)
	SURFACE WATER (NYDEC)
	PANEL EXCLUSION AREA (PEA)
	SINGLE AXIS TRACKER
	INVERTER
	MV ROUTING
	UTILITY EASEMENT
	OVERHEAD UTILITY
	BORE PIT
	FENCE

PRELIMINARY
NOT FOR CONSTRUCTION

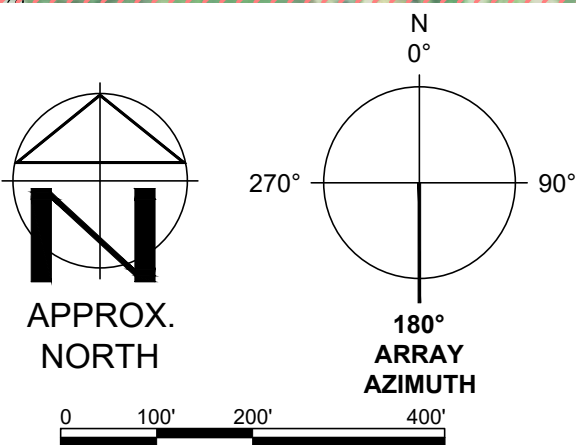

670 NORTH COMMERCIAL STREET SUITE 203
MANCHESTER, NH 03101

PROJECT NO: 443269

REFERENCE ITEMS		REV	DESCRIPTION				
		E	ISSUED FOR 94-C DEFICIENCY SUPPLEMENT	07/12/24	JAK	JTG	DVL
		D	ISSUED FOR 94-C	04/26/24	JAK	JTG	DVL
		C	ISSUED FOR 94-C	01/15/24	JAK	JTG	DVL
		B	ISSUED FOR REVIEW	09/01/23	JAK	JTG	DVL



JAK
DESIGNED
JAK
DRAWN
JTG
CHECKED
DVL
APPROVED

MILL POINT SOLAR I PROJECT
CONNECTGEN MONTGOMERY COUNTY LLC
ARRAY PLAN 19

GLEN

NEW YORK



REVIEW 1
REVIEW 2

DATE: 07/12/24
SCALE: AS NOTED




MPS-E-401-19

REV: E

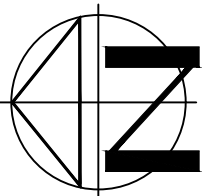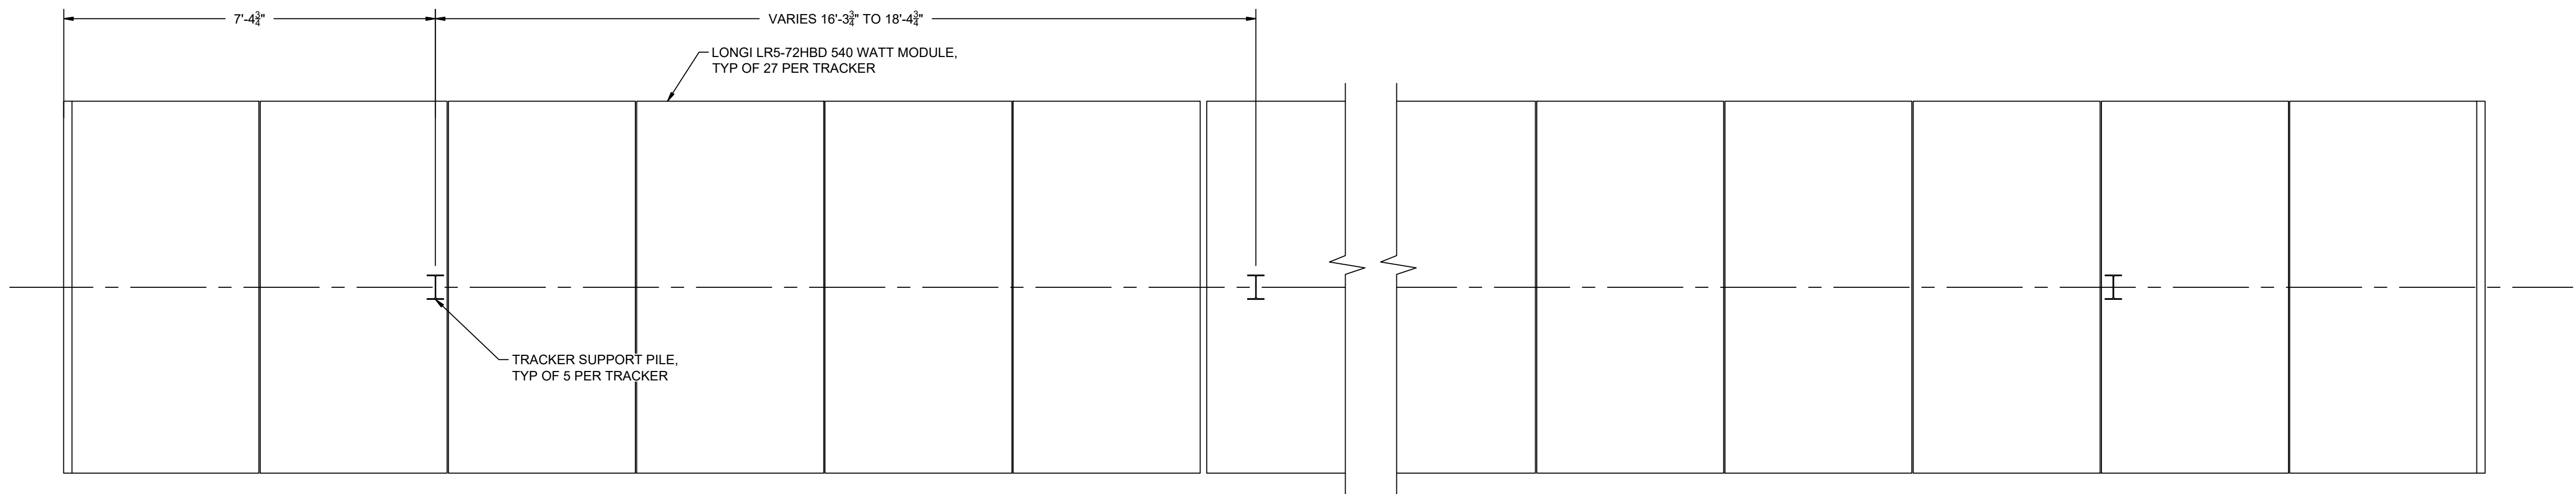


APPROX.
NORTH

A PLAN - SINGLE-AXIS TRACKER
SCALE: 1/2"=1'-0" 0 1' 2' 4'

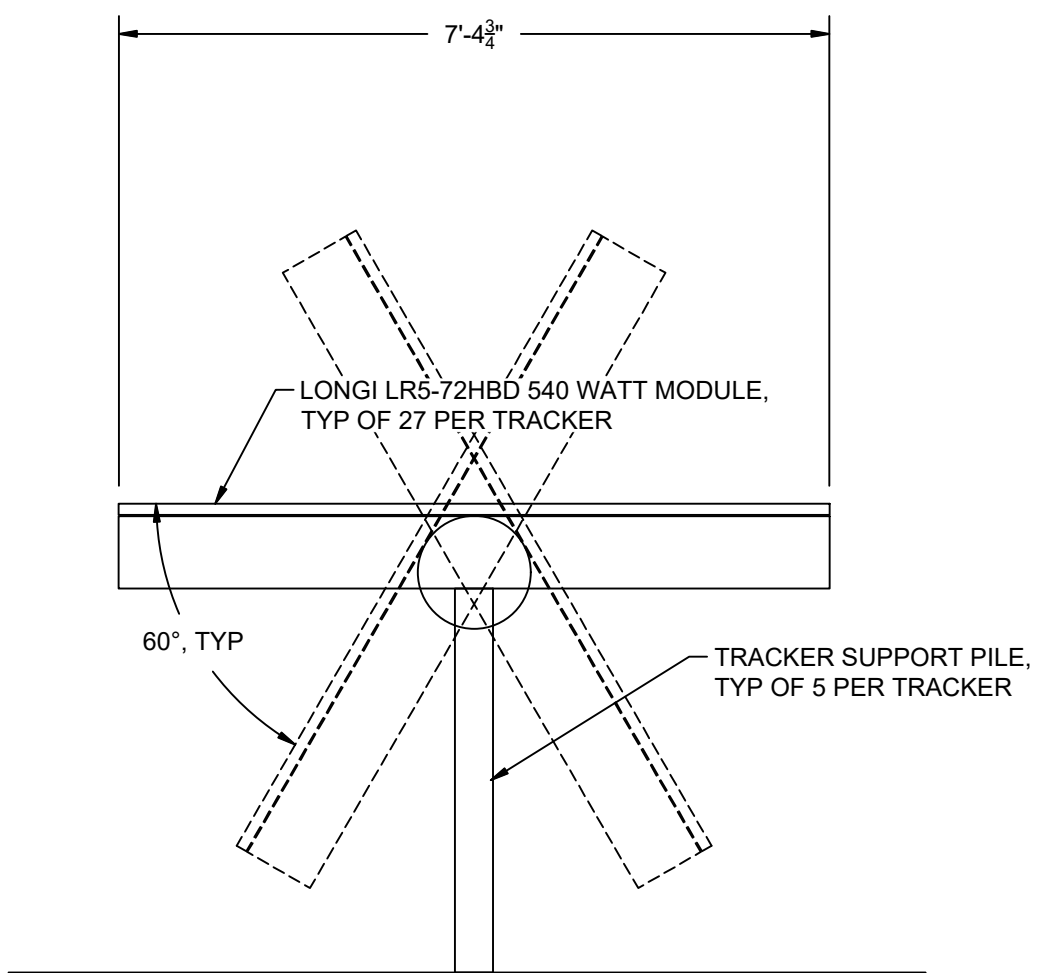




C END VIEW - SINGLE-AXIS TRACKER
SCALE: 1/2"=1'-0" 0 1' 2' 4'

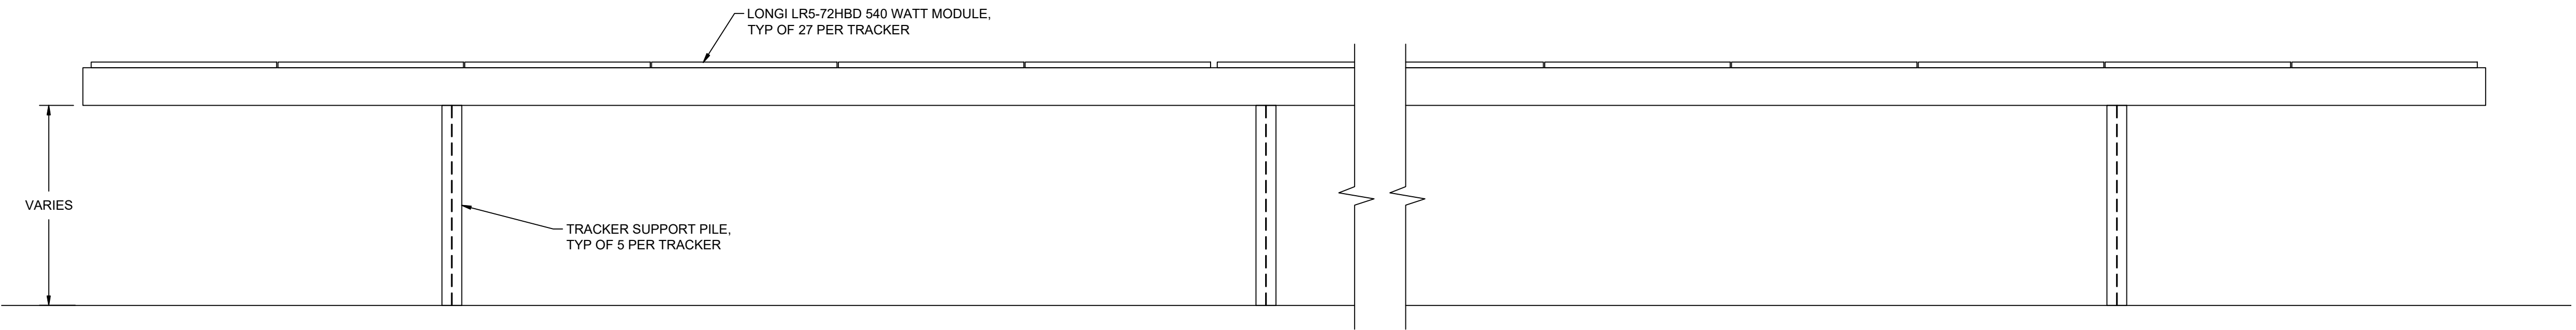

B ELEVATION - SINGLE-AXIS TRACKER
SCALE: 1/2"=1'-0" 0 1' 2' 4'

PRELIMINARY
NOT FOR CONSTRUCTION

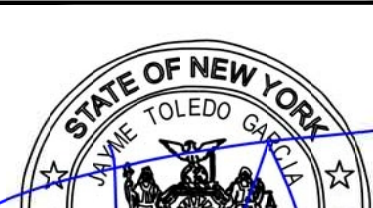 670 NORTH COMMERCIAL STREET SUITE 203 MANCHESTER, NH 03101							PROJECT NO: 443269									JAK DESIGNED JAK DRAWN JTG CHECKED DVL APPROVED		MILL POINT SOLAR I PROJECT CONNECTGEN MONTGOMERY COUNTY LLC SINGLE-AXIS TRACKER DETAILS			
REFERENCE ITEMS							REV	DESCRIPTION				DATE	DES	CHK	APP	GLEN		NEW YORK			
							E	ISSUED FOR 94-C DEFICIENCY SUPPLEMENT				07/12/24	JAK	JTG	DVL						
							D	ISSUED FOR 94-C				04/26/24	JAK	JTG	DVL						
							C	ISSUED FOR 94-C				01/15/24	JAK	JTG	DVL						
							B	ISSUED FOR REVIEW				09/01/23	JAK	JTG	DVL						
												DATE: 07-12-2024 LIC. EXP.: 09-30-2026		REVIEW 1		07/12/24 DATE			MPS-E-403-01	REV. E	
														REVIEW 2		AS NOTED SCALE					

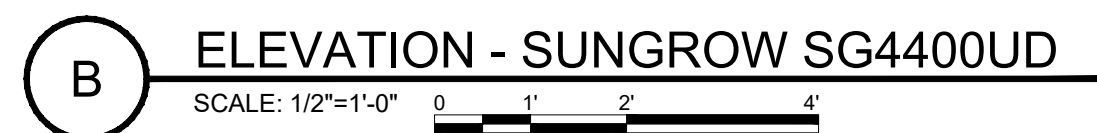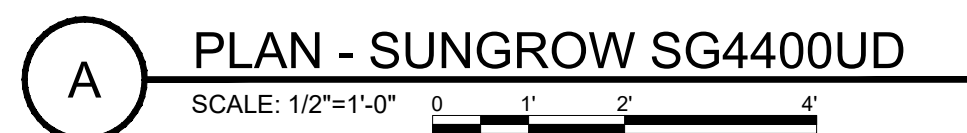

PRELIMINARY
NOT FOR CONSTRUCTION

 670 NORTH COMMERCIAL STREET SUITE 203 MANCHESTER, NH 03101								PROJECT NO: 443269				 DATE: 07-12-2024 LIC. EXP.: 09-30-2026		JAK DESIGNED JAK DRAWN JTG CHECKED DVL APPROVED		MILL POINT SOLAR I PROJECT CONNECTGEN MONTGOMERY COUNTY LLC INVERTER SKID PLAN AND ELEVATION			
REFERENCE ITEMS		REV	DESCRIPTION	DATE	DES	CHK	APP	GLEN		NEW YORK									
		E	ISSUED FOR 94-C DEFICIENCY SUPPLEMENT	07/12/24	JAK	JTG	DVL												
		D	ISSUED FOR 94-C	04/26/24	JAK	JTG	DVL												
		C	ISSUED FOR 94-C	01/15/24	JAK	JTG	DVL												
		B	ISSUED FOR REVIEW	09/01/23	JAK	JTG	DVL												
REVIEW 1 DATE: 07/12/24 AS NOTED REVIEW 2 DATE: 07/12/24 AS NOTED SCALE: 1/8" = 1'-0"										MPS-E-404-01		REV. E							